


500m

0m

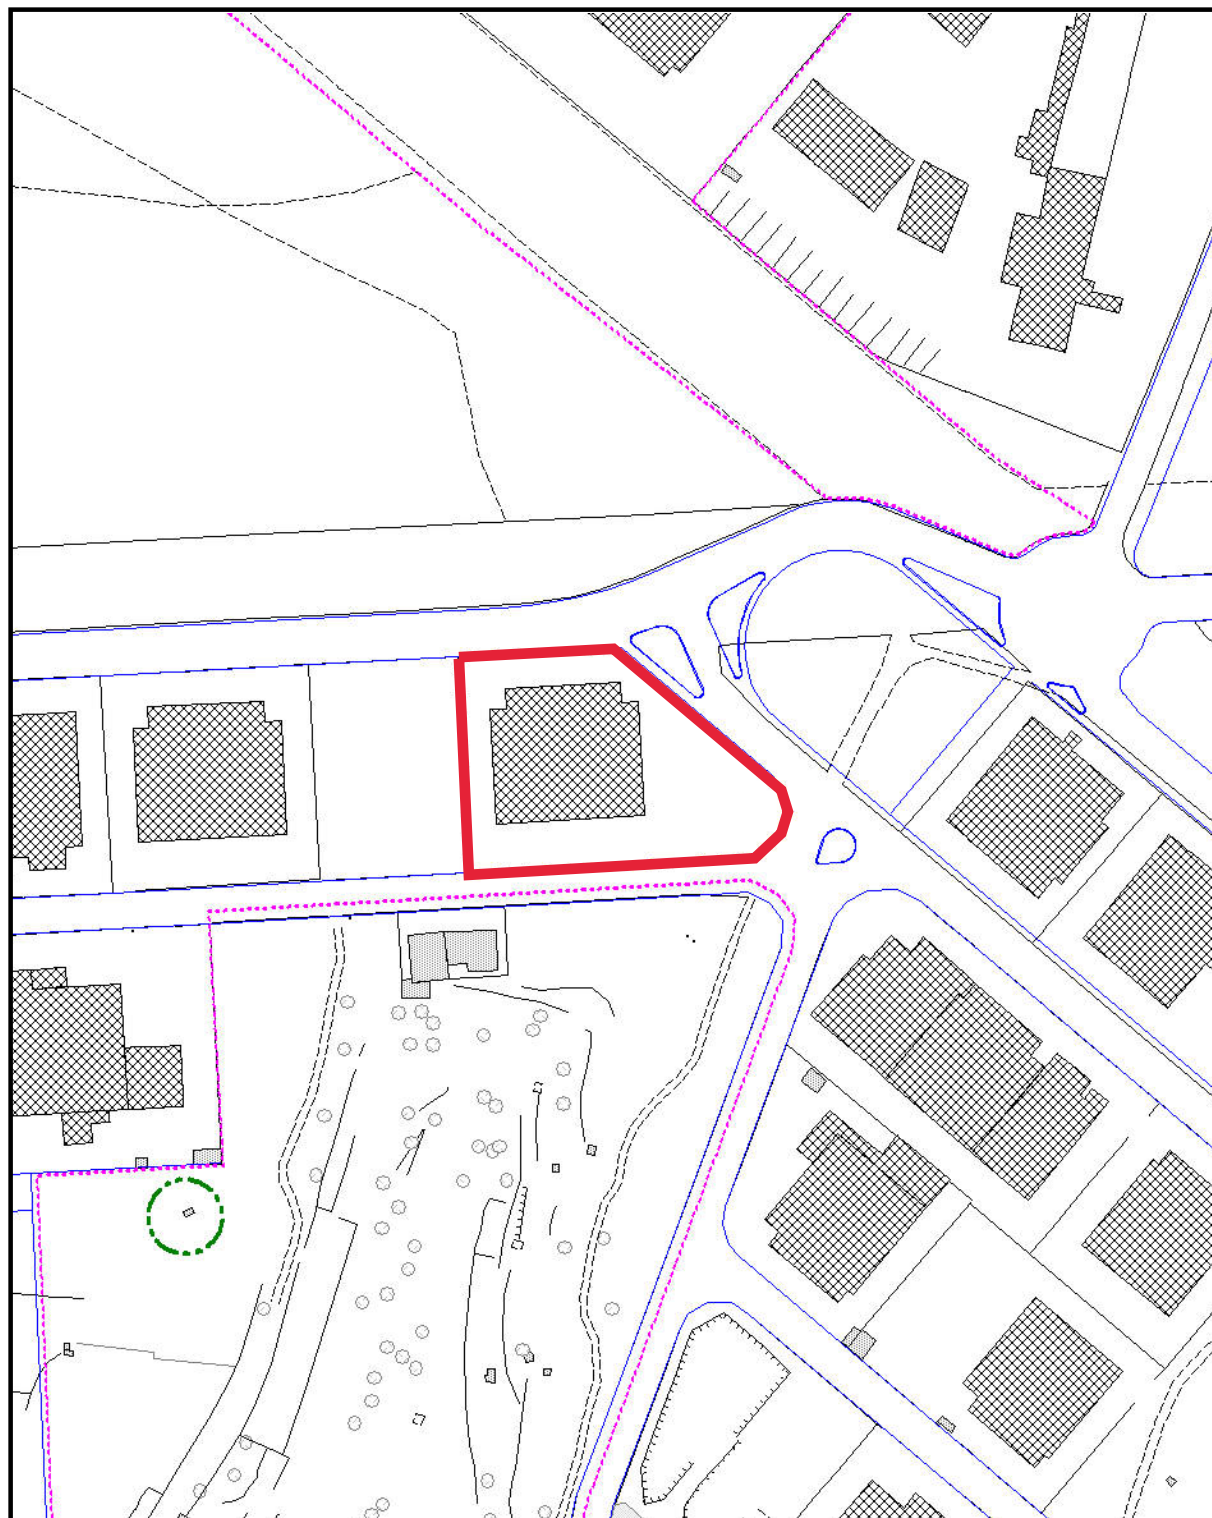

Min Easting = 55776.1, Min Northing = 63225.4, Max Easting = 56176.1, Max Northing = 63725.28

0m

400m

MEPA

www.mepa.org.mt

St. Francis Ravelin
 Floriana
 PO Box 200, Valletta. Malta
 Tel: +356 240976 Fax: +356 224846

Site Plan, Scale 1:2500 Printed on: Monday, November 09, 2009

Not to be used for interpretation or scaling of scheme alignments

Copyright © Malta. Not for resale.