


500m

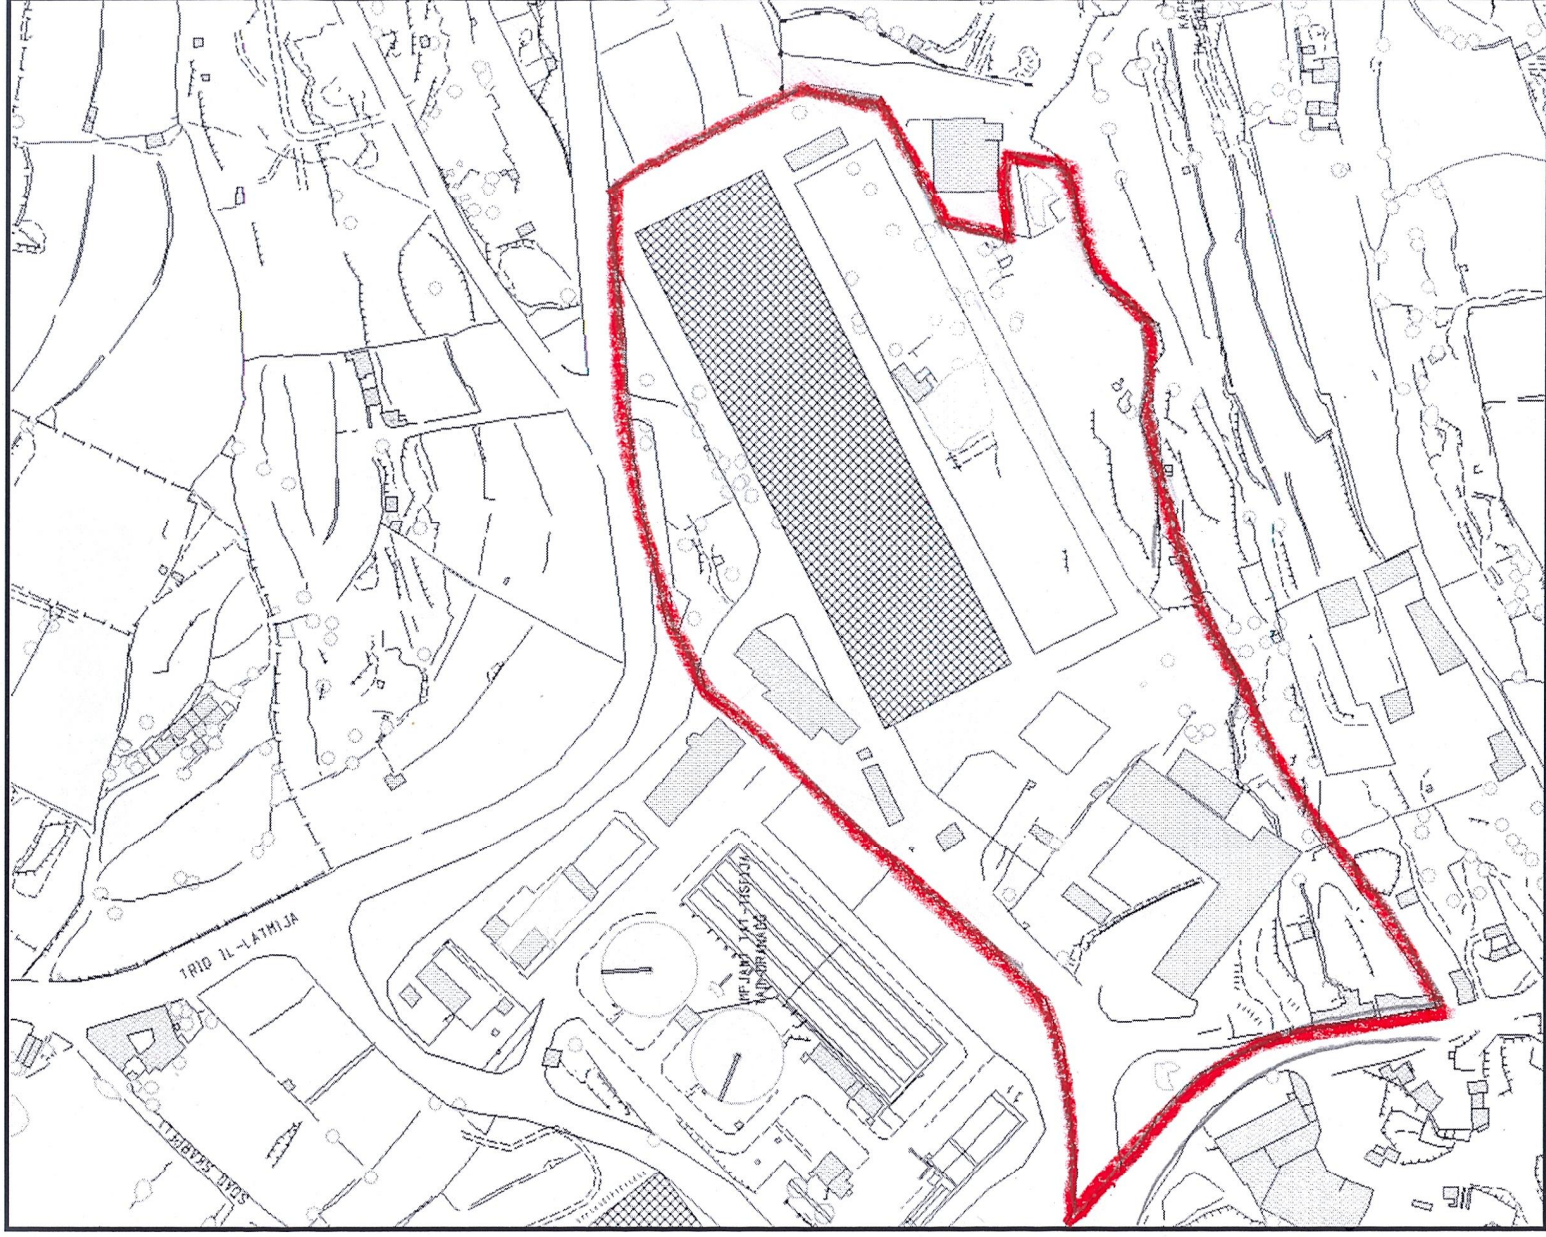

0m

Min Easting = 59187.88, Min Northing = 68686.43, Max Easting = 59587.88, Max Northing = 69186.31

0m

400m

MEPA

St. Francis Ravelin

Floriana

PO Box 200, Valletta, Malta

Tel: +356 240976 Fax: +356 224846

www.mepa.org.mt

Site Plan, Scale 1:2500 Printed on: Thursday, November 27, 2008

Not to be used for interpretation or scaling of scheme alignments

Copyright © Malta. Not for resale.