


500m

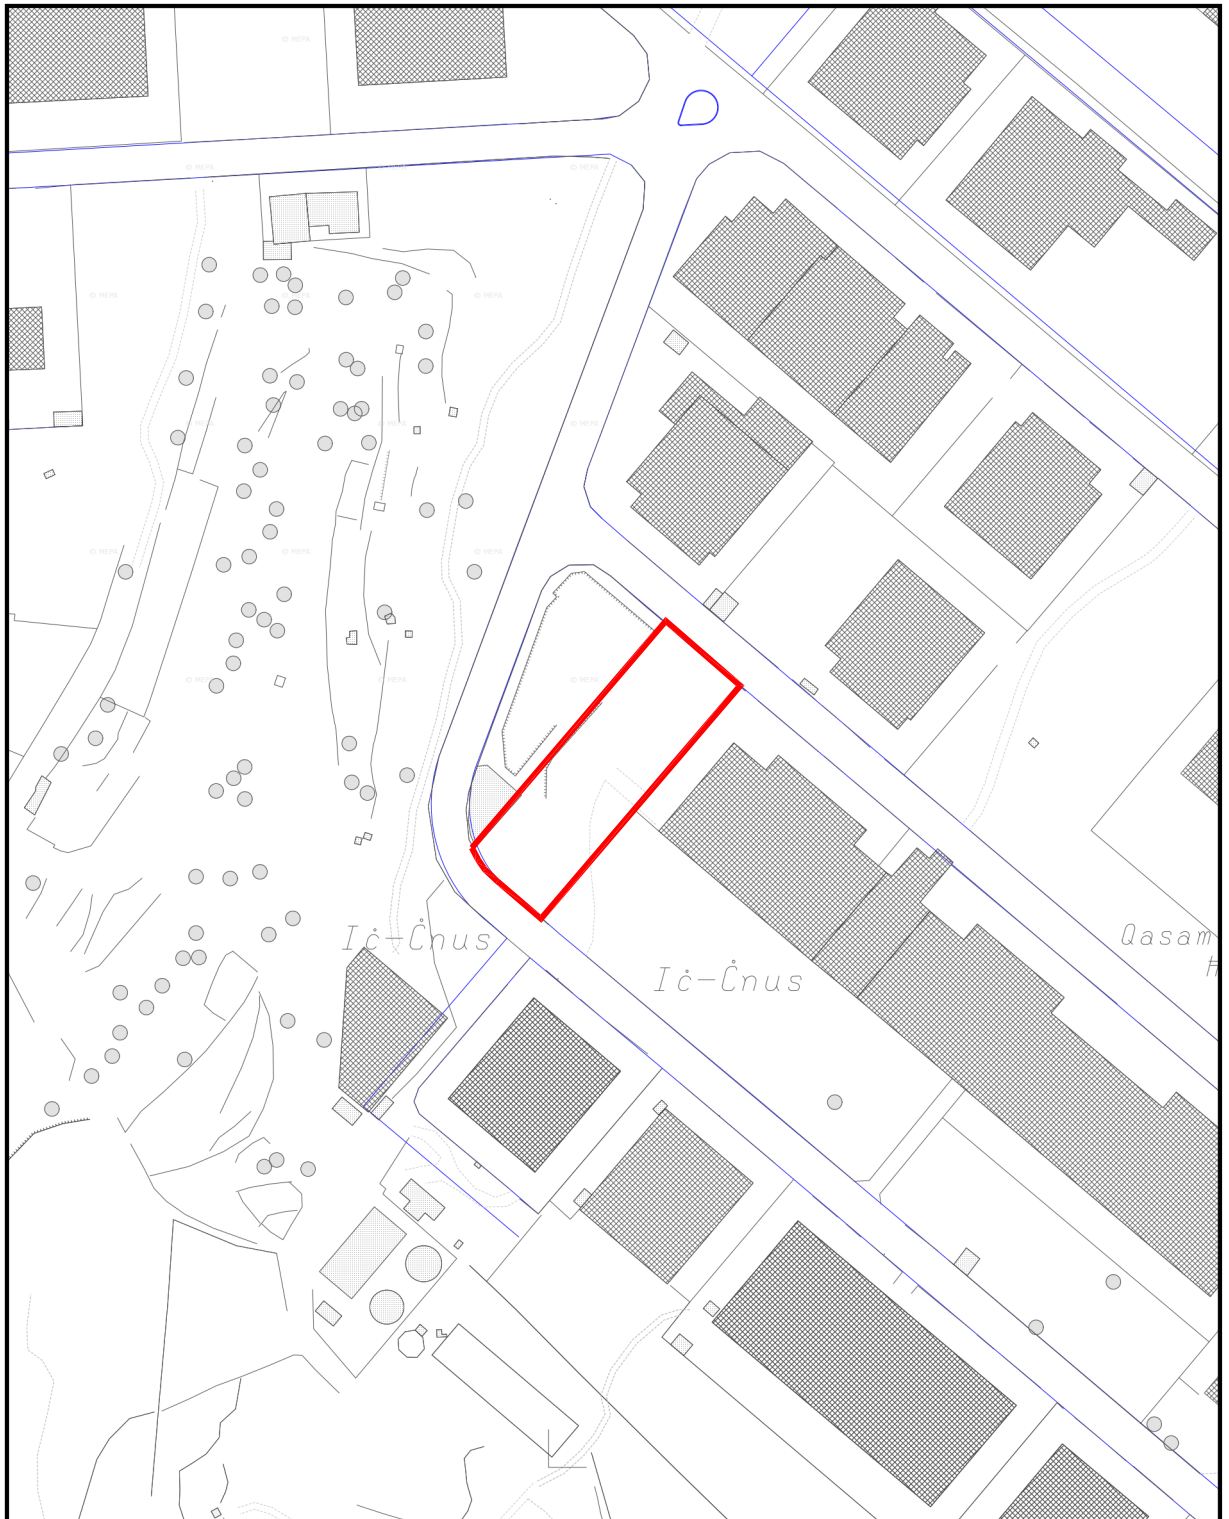

Min Easting 55821.33, Min Northing 62982.91, Max Easting 56221.33, Max Northing 63482.91

0m

400m

MEPA - www.mepa.org.mt

St. Francis Ravelin
Floriana FRN 1230, Malta
PO Box 200, Marsa MRS 1000, Malta
Tel: +356 2290 0000 Fax: +356 22902295

Site Plan, Scale 1:2500

Printed on: Thursday, May 03, 2012

Not to be used for interpretation or scaling of scheme alignments
Copyright © MEPA - Malta Environment & Planning Authority. Not for resale.

