


500m

0m

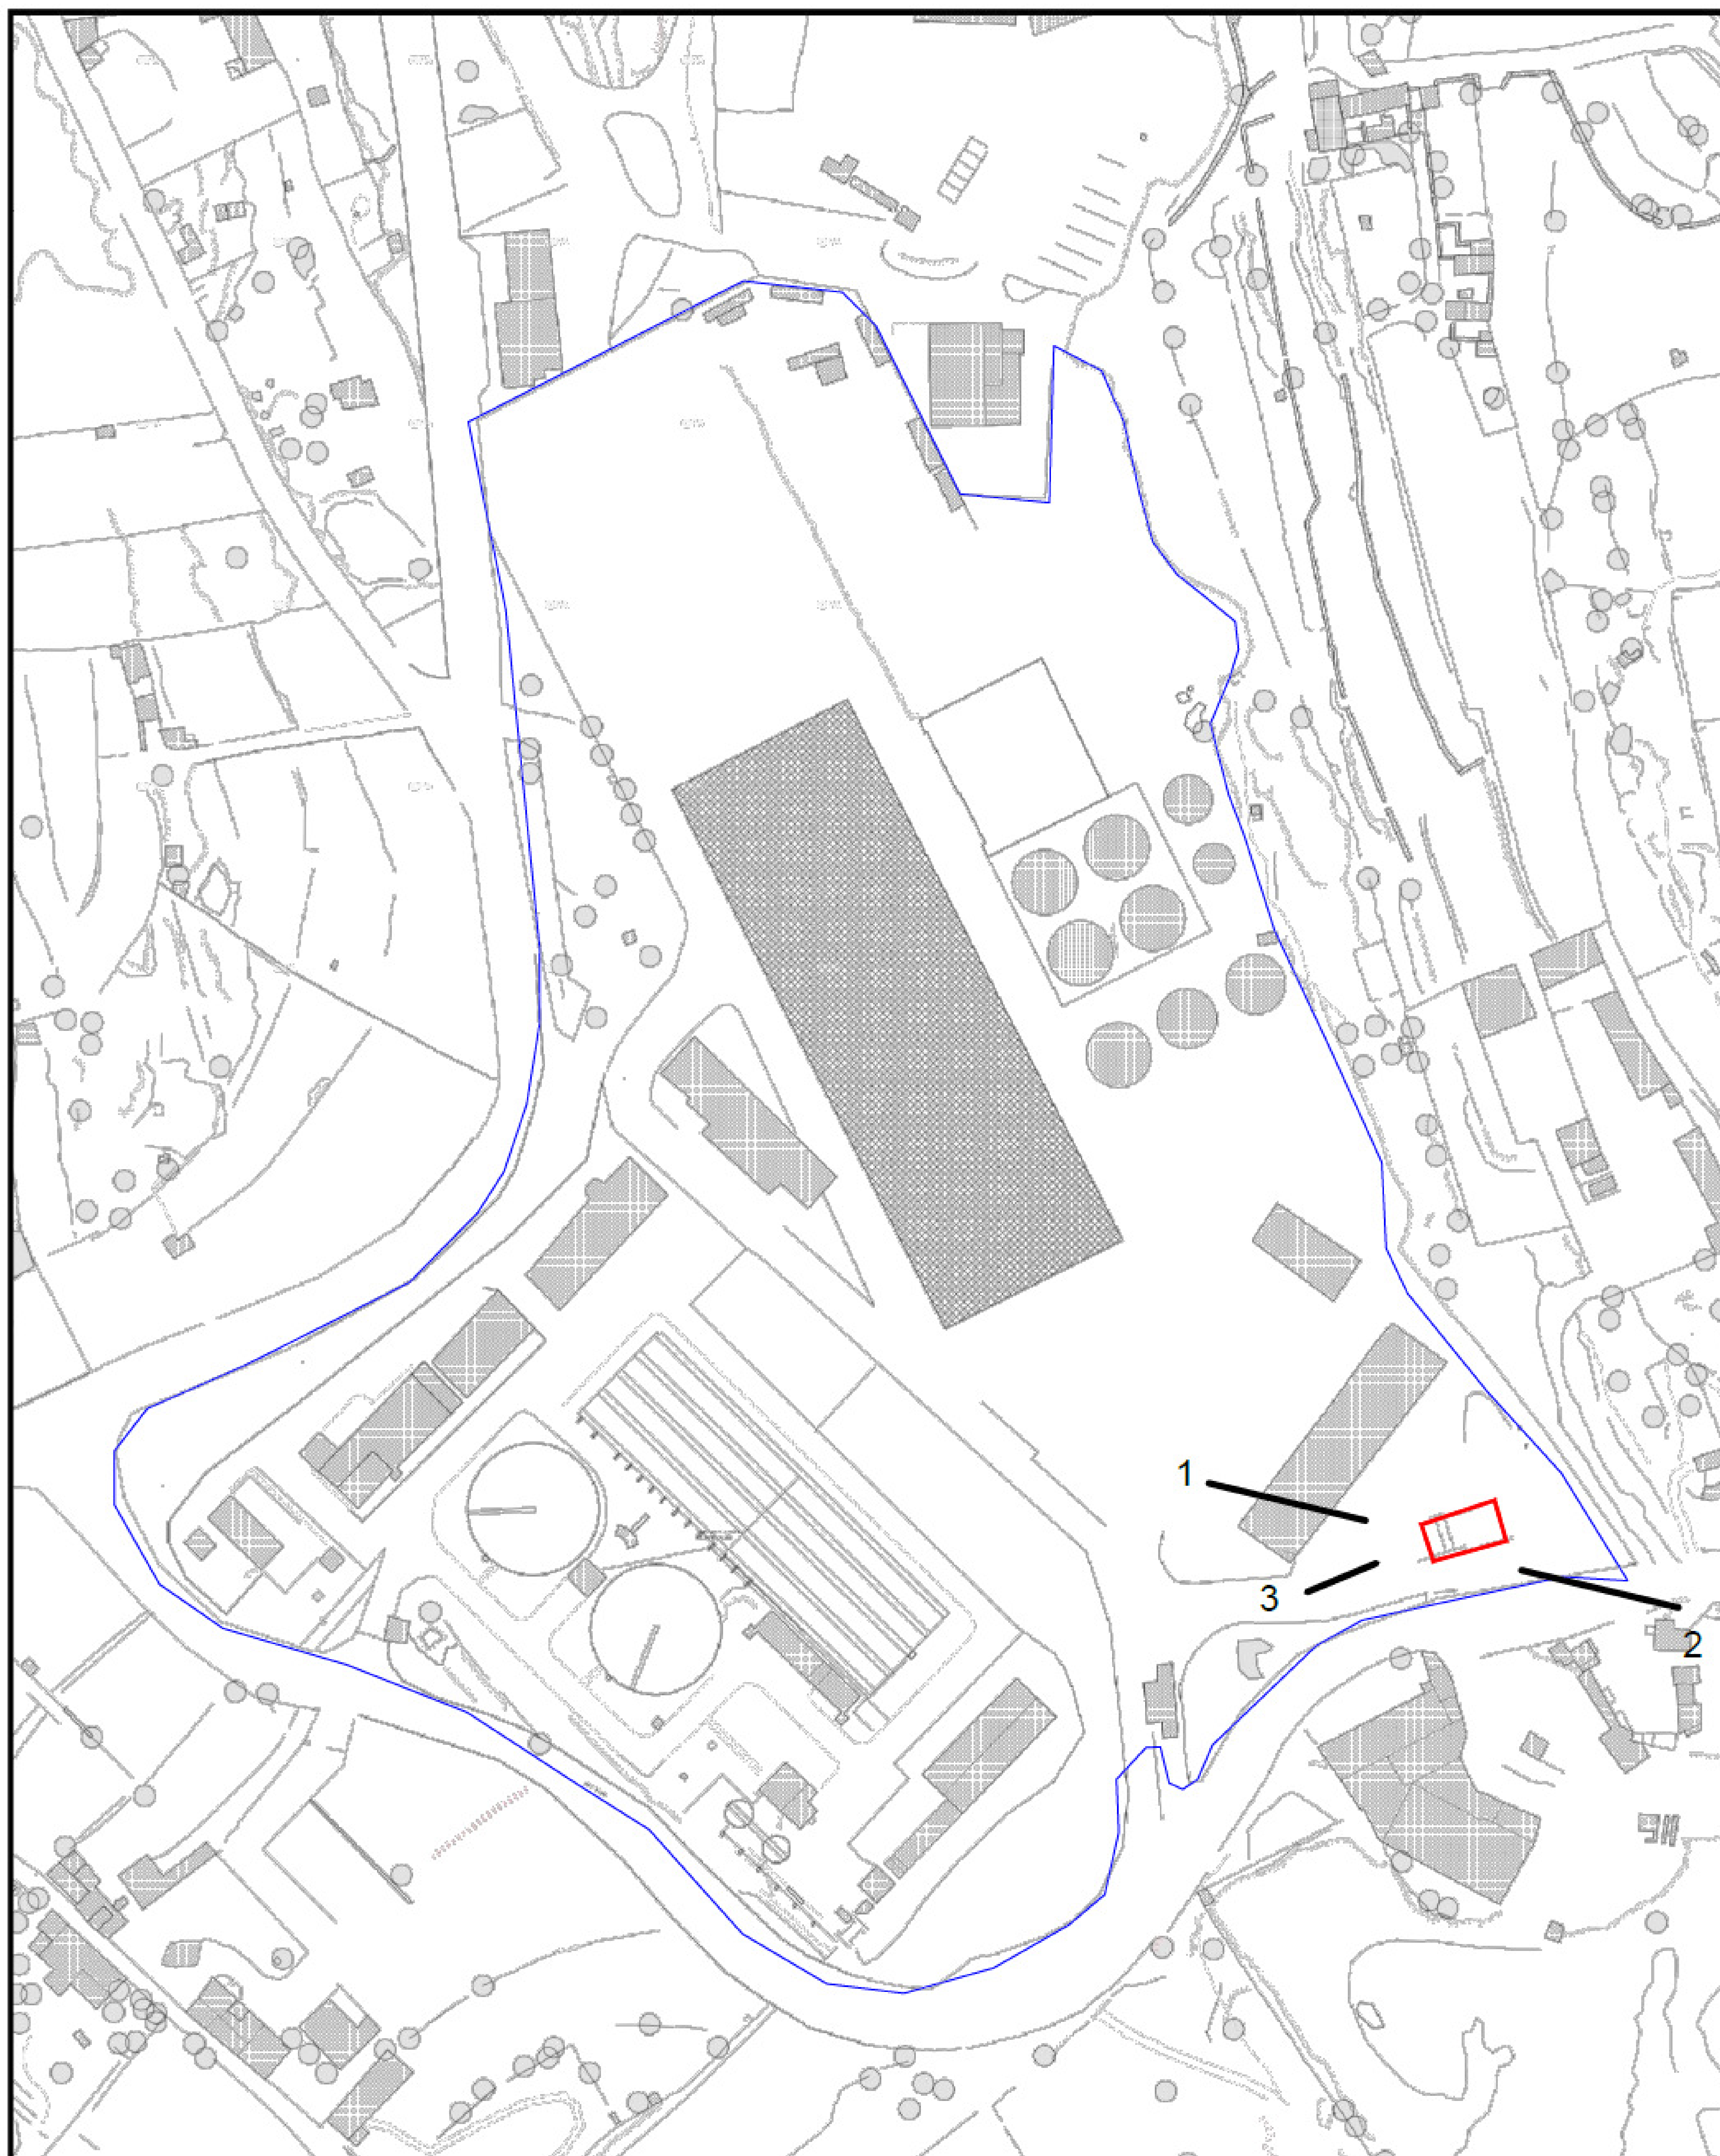

Min Easting 59171.09, Min Northing 68649.89, Max Easting 59571.09, Max Northing 69149.89

0m

400m

Planning Authority - www.pa.org.mt

St. Francis Ravelin

Floriana FRN 1230, Malta


PO Box 200, Marsa MRS 1000, Malta

Tel: +356 2290 0000 Fax: +356 22902295

Site Plan, Scale 1:2500

Printed on: Wednesday, February 01, 2017

Not to be used for interpretation or scaling of scheme alignments
Copyright © PA - Planning Authority. Not for resale.

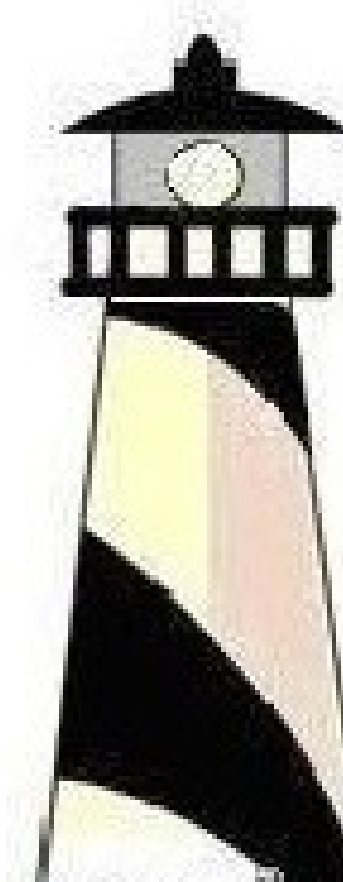

Ing Fabio Stivala

B.Eng(Hons.), MIFireE Warrant 473

26, Ghar id-Dud Street, Sliema, SLM1573

Mobile : +356 9947 2239

Fax : +356 21319796

Email : fabio.stivala1@gmail.com

Email2: fstivala@onvol.net

VAT : MT16296709

