
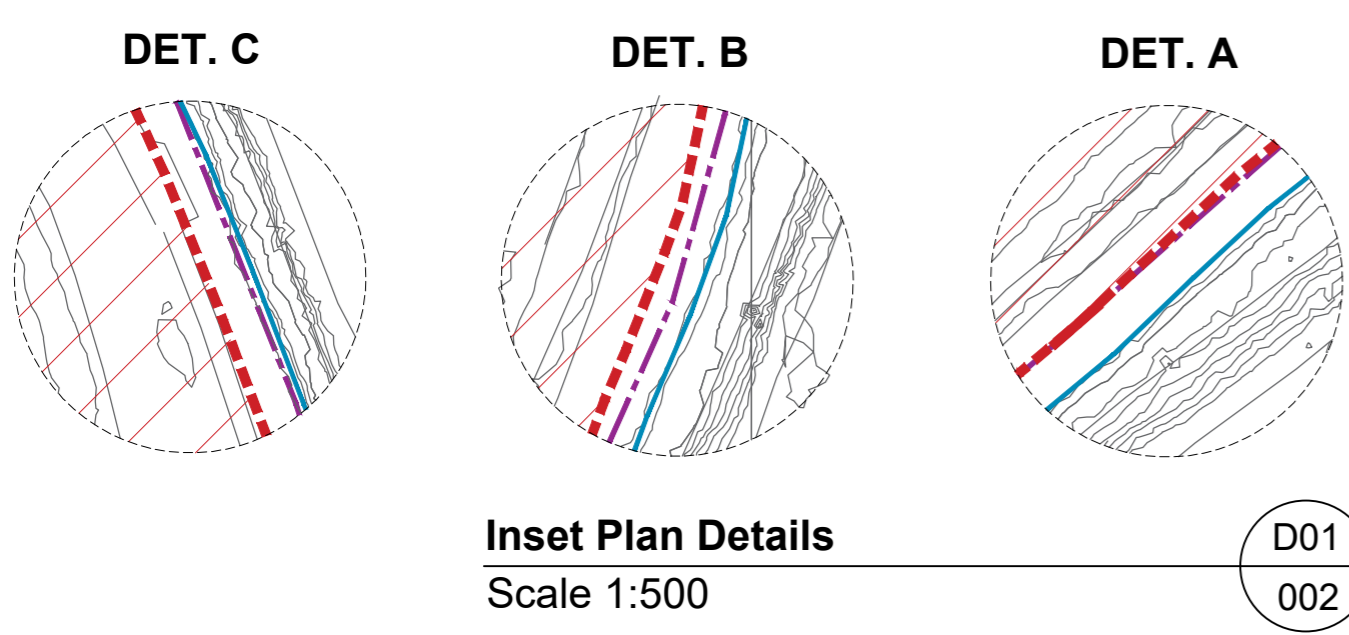


IP0001/06/C/DOC1

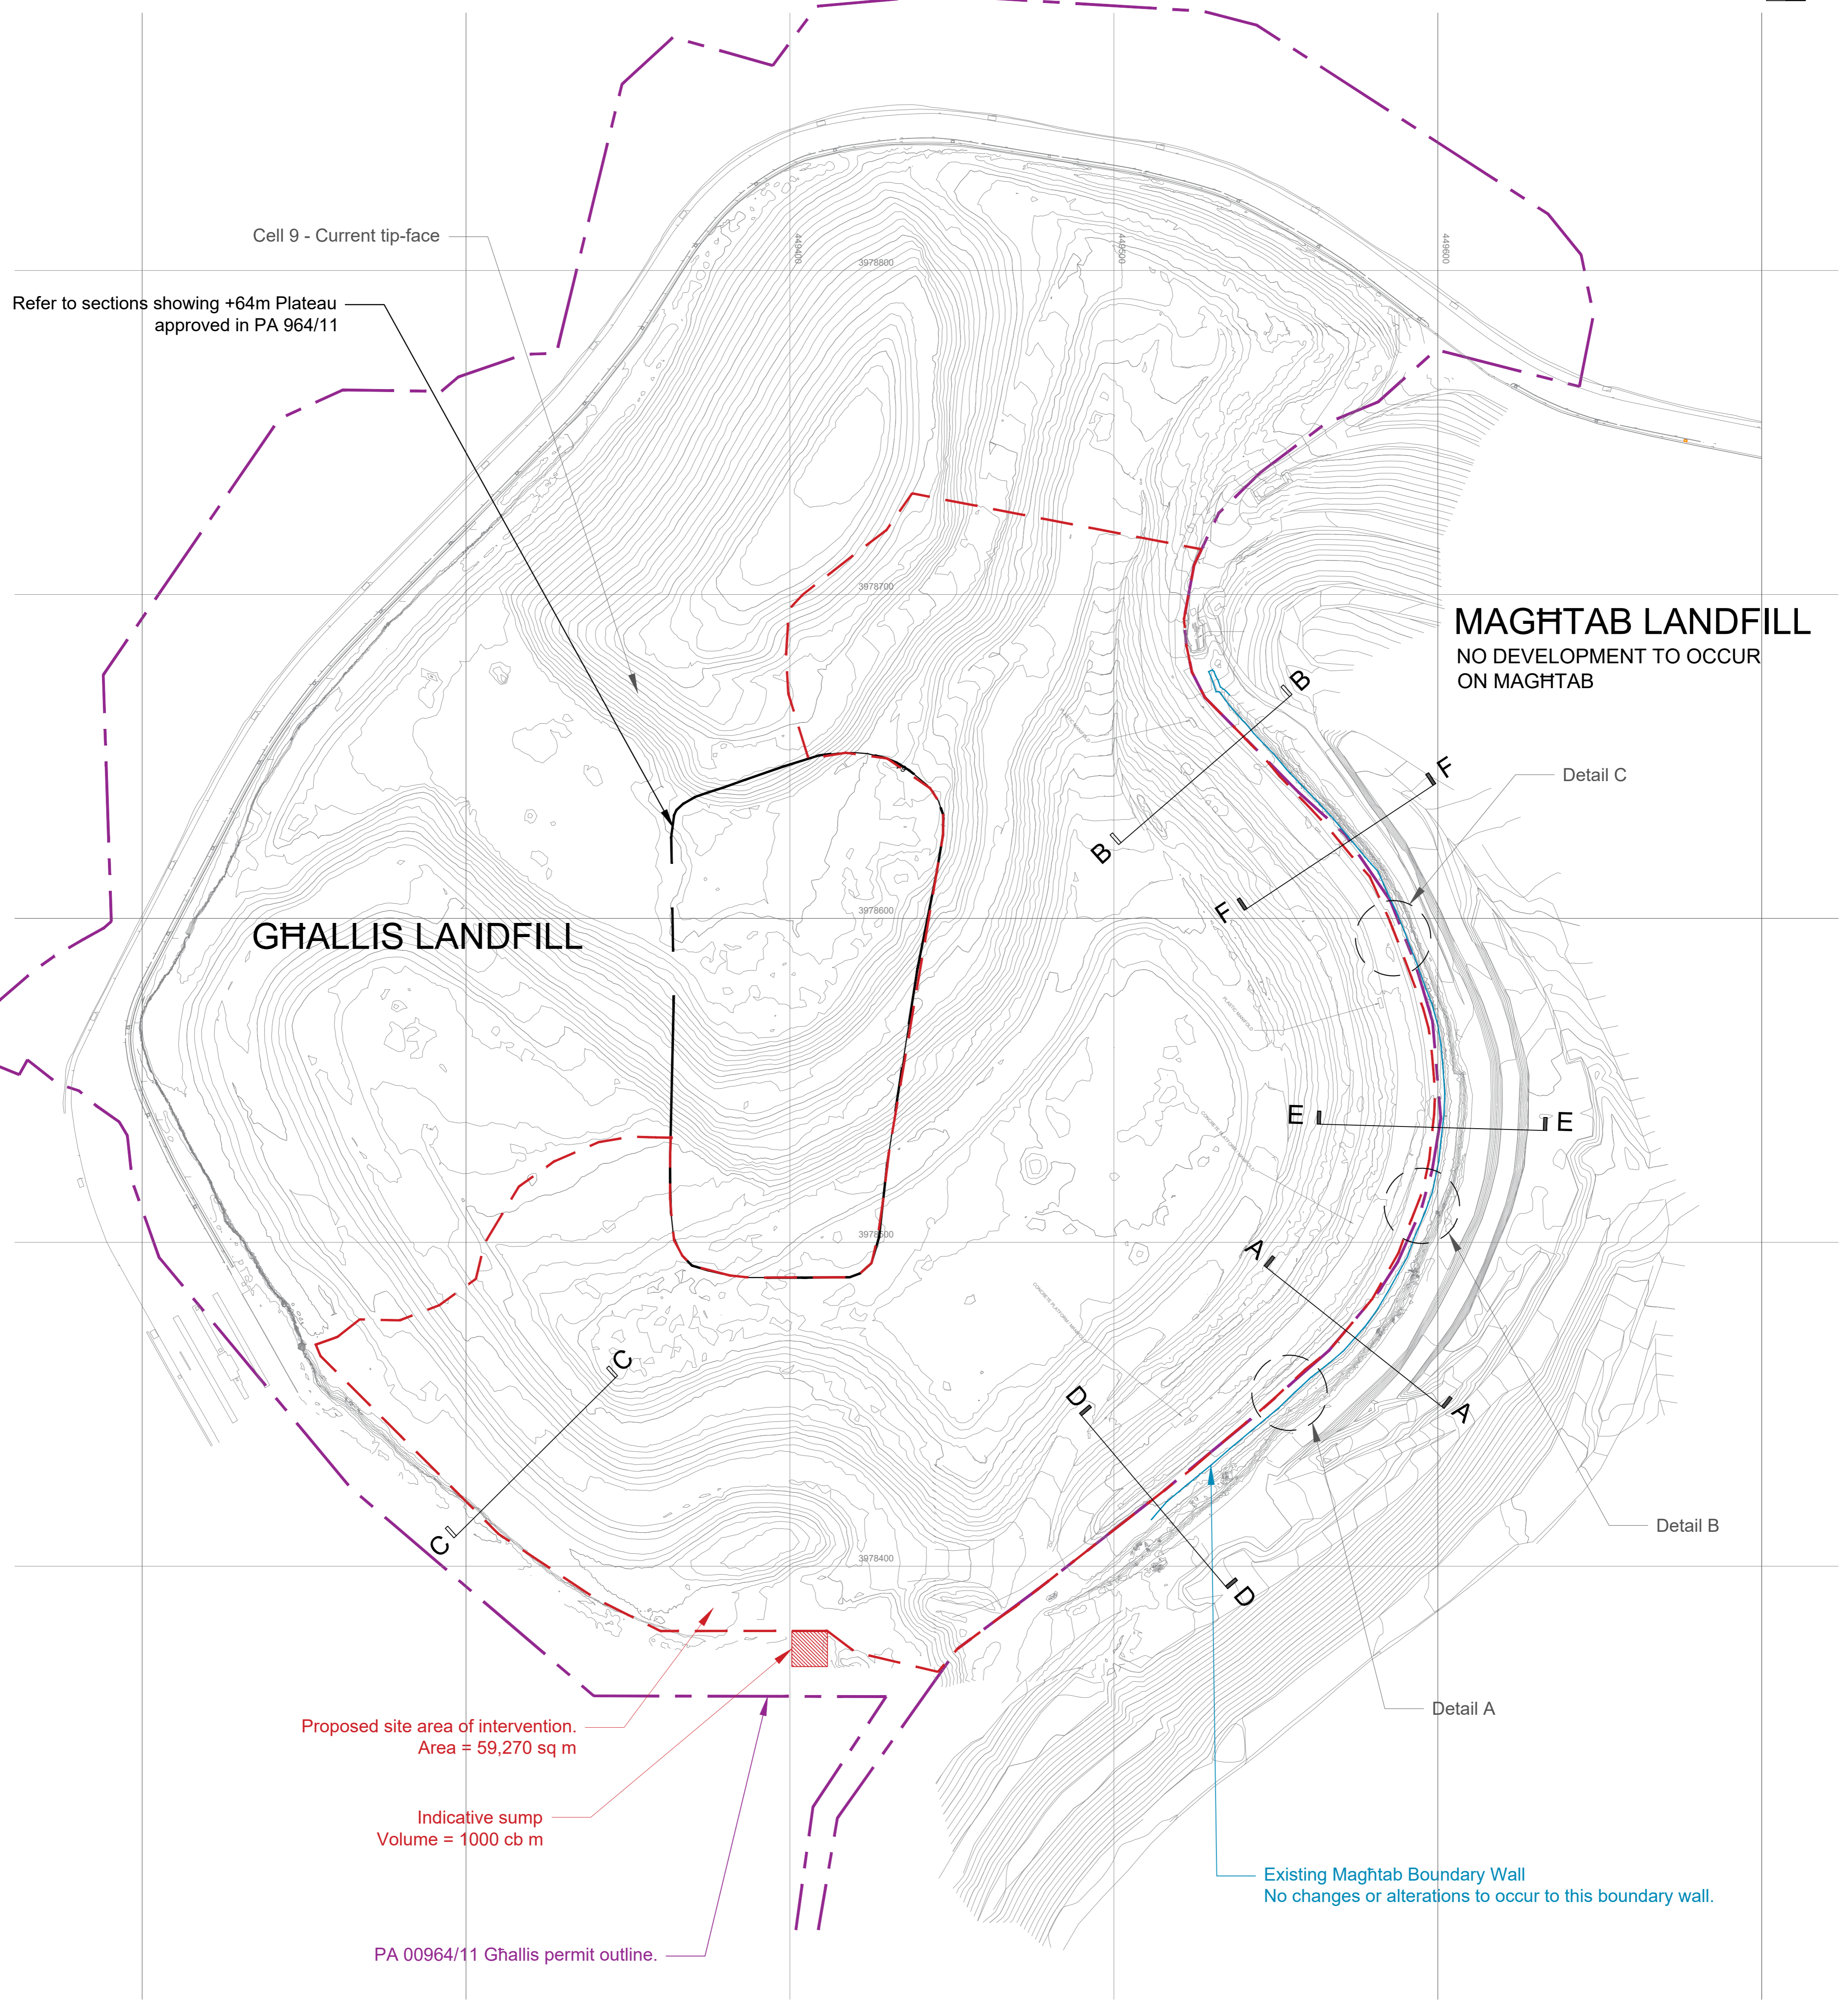

Overall Plan
Scale 1:1000

D01
001

LEGEND		GENERAL NOTES		REVISIONS			CLIENT:		JOB TITLE:				
	Existing Maghtab boundary wall.	Contour lines as existing, as per Survey Conducted.		nr.	description	rev	date	WASTESERV CREATING RESOURCES FROM WASTE		Ghallis Volumetric Extension			
	PA 964/11 Ghallis permit outline			01	Do not scale directly off plan. For precise queries, please refer all queries to architect in charge.	01	12/02/2018	Correction of labelling errors and additional information.		DRAWING TITLE			
	Proposed intervention			02	Proposal to remain within Ghallis Boundary as approved in PA 964/11	02	20/02/2019	Revisions to sections		Overall Site Plan			
					no changes to occur outside of Ghallis Boundary					scale	date	file no.	dwg no.
								IN ASSOCIATION WITH:		1:1000 on A1	20/03/2019	WSM 17023	01
								CIRO FRISOLI S.A.S. Spa		drawn	checked	revision suffix	
										MJC	DK/EM	01	