




C 004/ E2014

C1.4.2: Map of the installation

AMINO CHEMICALS Limited
A61, Industrial Estate
Marsa LQA 06 Malta
Tel. +356 21 24922.3 / 4 / 5
Fax +356 21 24922.6
VAT MT 11154213

600m

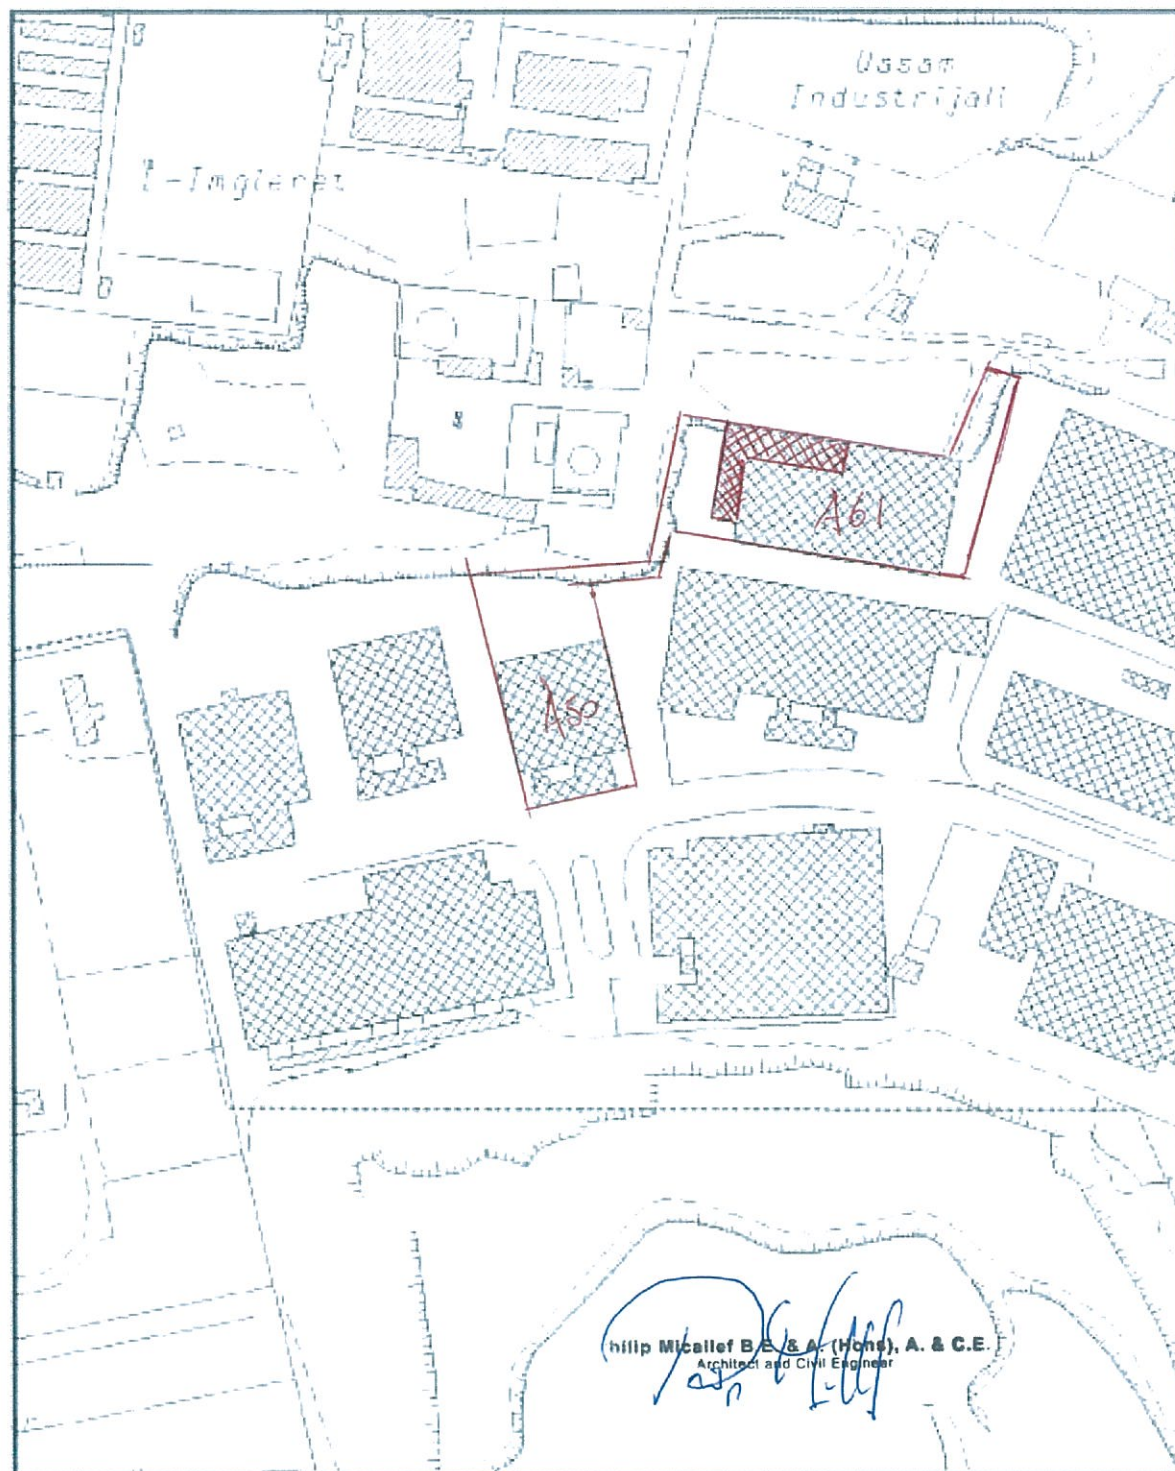

0m

Min Easting = 53589.18, Min Northing = 69594.69, Max Easting = 53989.18, Max Northing = 70094.56

0m

400m

MEPA

St Francis Raxxall
Floriana
PO Box 200, Valletta, Malta
Tel: +356 240976 Fax: +356 224846

www.mepa.org.mt

 - SITE AREA

 - AREA OF VARIATION

Site Plan, Scale 1:2500 Printed on: Wednesday, November 01, 2006

Not to be used for interpretation or scaling of scheme alignments