

68700


68600

68500

68400

68300

68200

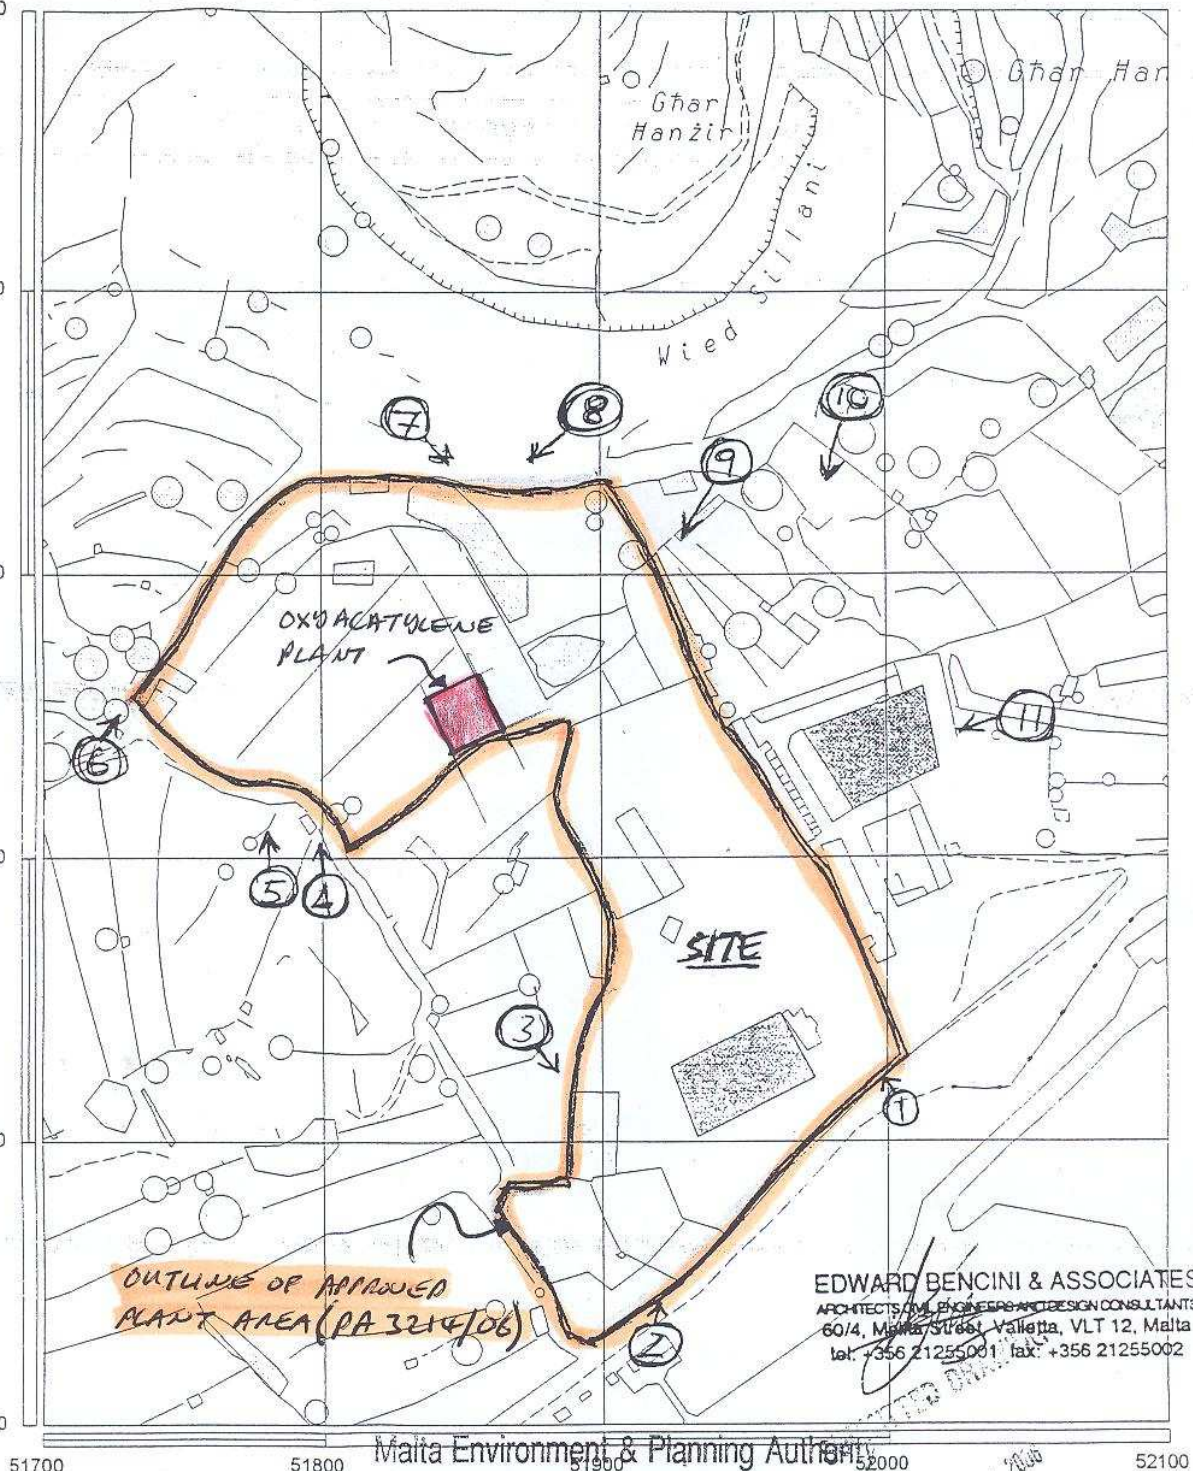

Malta Environment & Planning Authority

Mapping Unit Site Plan, Scale 1:2500

St. Francis Ravelin
Floriana

PO Box 200, Valletta

Tel: 21240976 Fax: 21248460

www.mepa.org.mt



Part of Survey Sheet(s): 5068 5268

Chairman

Secretary

Secretary

Date Issued:- 12/5/06

- The numbered lines indicate 100m intervals on a U.T.M. grid

- This site plan is not to be used for interpretation or scaling of scheme alignments

- Users noting additions or corrections to this map are kindly requested to inform the Mapping Unit

PLAN: N° P.A. 3214/06/1B

D.C.C. Board N°:

Copyright Mapping Unit, Malta Environment & Planning Authority Vat Reg. No.: 1281-6708 Form No.: MU 002

DOCUMENT REFERENCE NO: POL-IPPC 3a.