

Nru. 63

**ATT TA' L-1992 DWAR L-IPPJANAR TA'
L-IZVILUPP (ARTIKOLU 46)**

Skedar ta' Proprjeta

L-AWTORITA' ta' l-Ippjanar b'din tiddikjara il- proprjeta li gejja, jigifieri:-

Wied il-Bahrija/Wied Rini u Wied Gerzuma limiti tar-Rabat

(ara l-pjanta f'pagna 441) bhala inkluza fil-Lista ta' Proprjeta' Skedata, skond l-artikolu 46 ta' l-Att ta' l-1992 dwar l-Ippjanar ta' l-Izvilupp.

L-Awtorita tiddikjara l- proprjeta msemmija bhala:

Area ta' importanza ekologika ta' Livell 1 u Sit ta' Importanza Xjentifika ta' Livell 1, mdawra *b'buffer zone* ta' Livell 3, skond it-termini *tal-Policies* RCO 10 u RCO 12 tal-Pjan ta' Struttura u tikkwalifika ghal protezzjoni skond il-klawsoli 15.34, 15.35 u 15.39 ta' l-Explanatory *Memorandum* ta' l-istess Pjan ta' Struttura.

L-Awtorita' ta' l-Ippjanar tezercita s-setghat taghha-'ta' twettiq, kif imfissra f'artikoli 46, 52, 53 u 55 ta' l-Att, fil-kaz ta' xi ksurtad-dispozizzjonijietta'l-Attdwarl-Ippjanarta' l-Izvilupp f'dak li jirrigwarda proprjeta' skedata.

It-23 ta' Jannar, 1996

No. 63

**DEVELOPMENT PLANNING ACT, 1992
(SECTION 46)**

Scheduling of Property

THE Planning Authority is hereby declaring the following property, namely:

Wied il-Bahrija/Wied Rini and Wied Gerzuma, limits of Rabat

(see site plan on page 441) as included in the list of Scheduled Property in terms of section 46 of the Development Planning Act, 1992.

The Authority designates the above property as a:

Level I area of Ecological Importance and Level 1 Site of Scientific Importance, surrounded by a Level 3 buffer zone, in terms of Structure Plan Policies RCO 10 and RCO 12 and qualifies for protection under clauses 15.34, 15.35 and 15.39 of the Structure Plan's Explanatory Memorandum

The Planning Authority will exercise its powers of enforcement, as set out in sections 46, 52, 53 and 55 of the Act, in the case of any contravention to the provisions of the Development Planning Act as regards to Scheduled Property.

23rd January, 1996


Wied il-Bahrija/Wied Rini
Wied Gerzuma



N

Scale 1:40000

S.S.: 3872, 3873, 3874, 3984
4070, 4071, 4072, 4073, 4074
4270, 4271, 4272, 4273, 4274

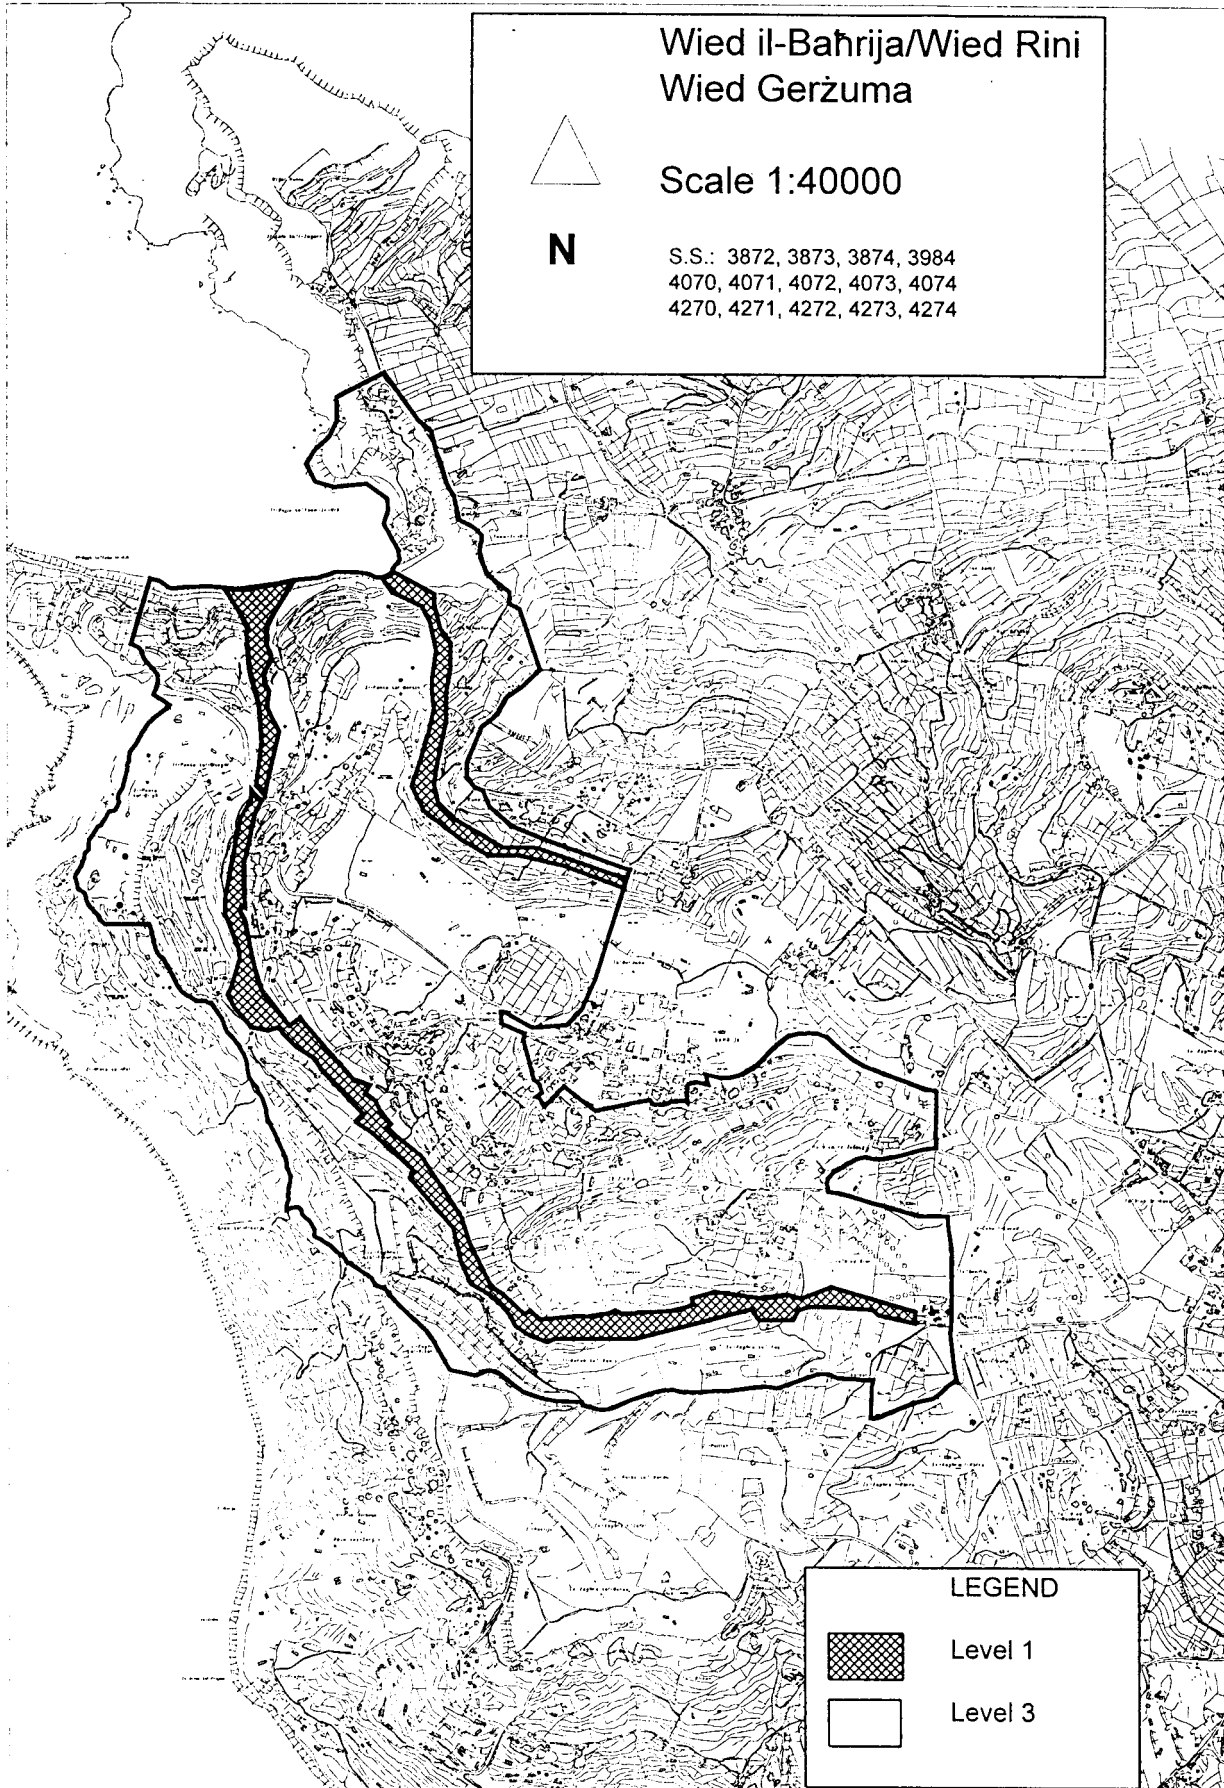

LEGEND



Level 1



Level 3