




C 005/ E2014

C1.4.3: Block Plans



AMINO CHEMICALS Limited

A61, Industrial Estate
Marsa LQA 06 Malta
Tel. +356 21 24922.3 / 4 / 5
Fax +356 21 24922.6
VAT MT 11154213

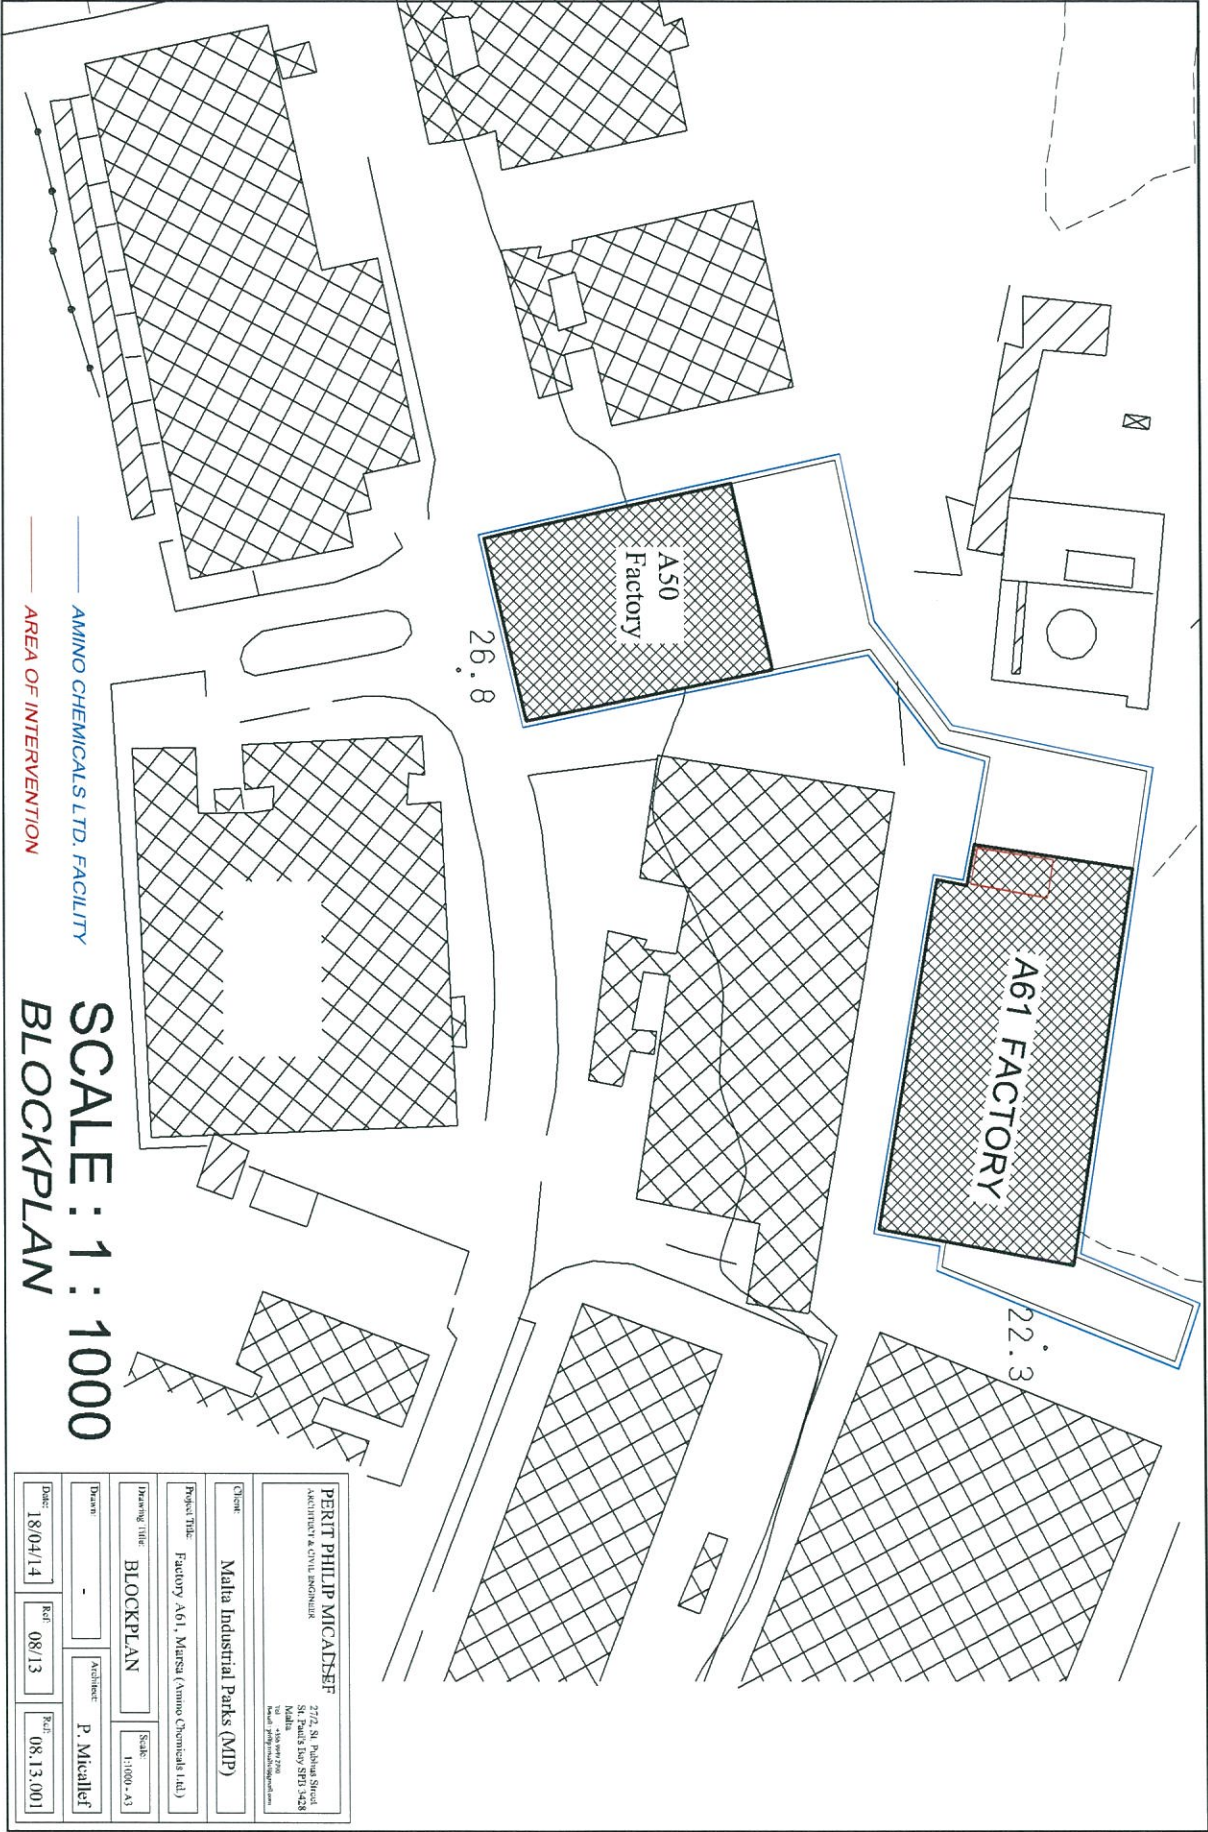


SCALE : 1 : 1000
BLOCKPLAN

PERIT PHILIP MICALTEF			
ARCHITECT & CIVIL ENGINEER			
272, St. Paul's Street St. Paul's Bay, SPS 3428 Malta Mobile: 9958 1729 Email: perit.philip@micaltef.com			
Client	Malta Industrial Parks (MIP)		
Project Title	Factory A61, MIPSA (Amino Chemicals Ltd.)		
Drawing Title	BLOCKPLAN	Scale	1:1000 - A3
Drawn	-	Architect	P. Micaltef
Date: 18/04/14	Ref: 08/13	Ref: 08/13.001	

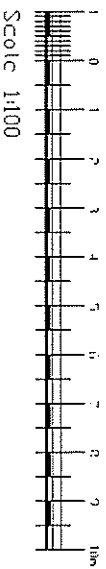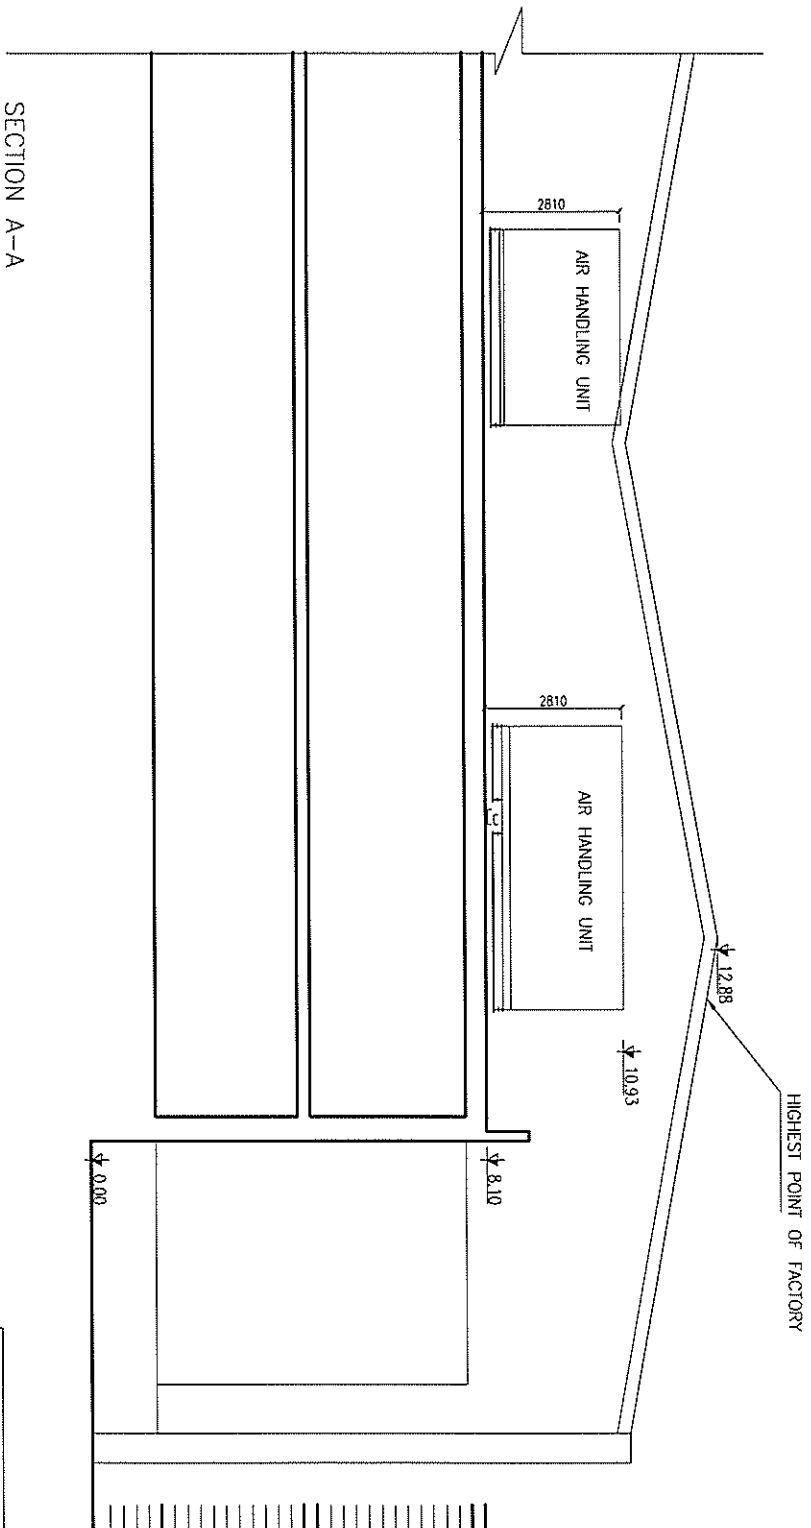


PERIT PHILIP MICALLEF ARCHITECT & CIVIL ENGINEER 272, St. Pauline Street St. Pauli Bay SFB 3428 Malta Mobile: 99554444 Email: philipmicallef@gmail.com			
Client Malta Industrial Parks (MIP)			
Project Title Factory A61, Mersa (Yarnol Chemicals Ltd.)			
Drawing title SECTION		Scale 1:100-A1	
Drawn -		Architect P. Micallef	
Date: 18/04/14	Ref: 08/13	Ref: 08.13.001	

HIGHEST POINT OF FACTORY

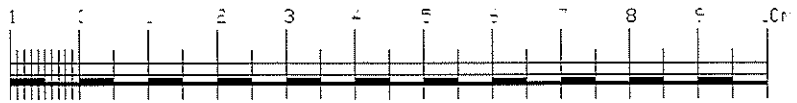

Scale 1:100

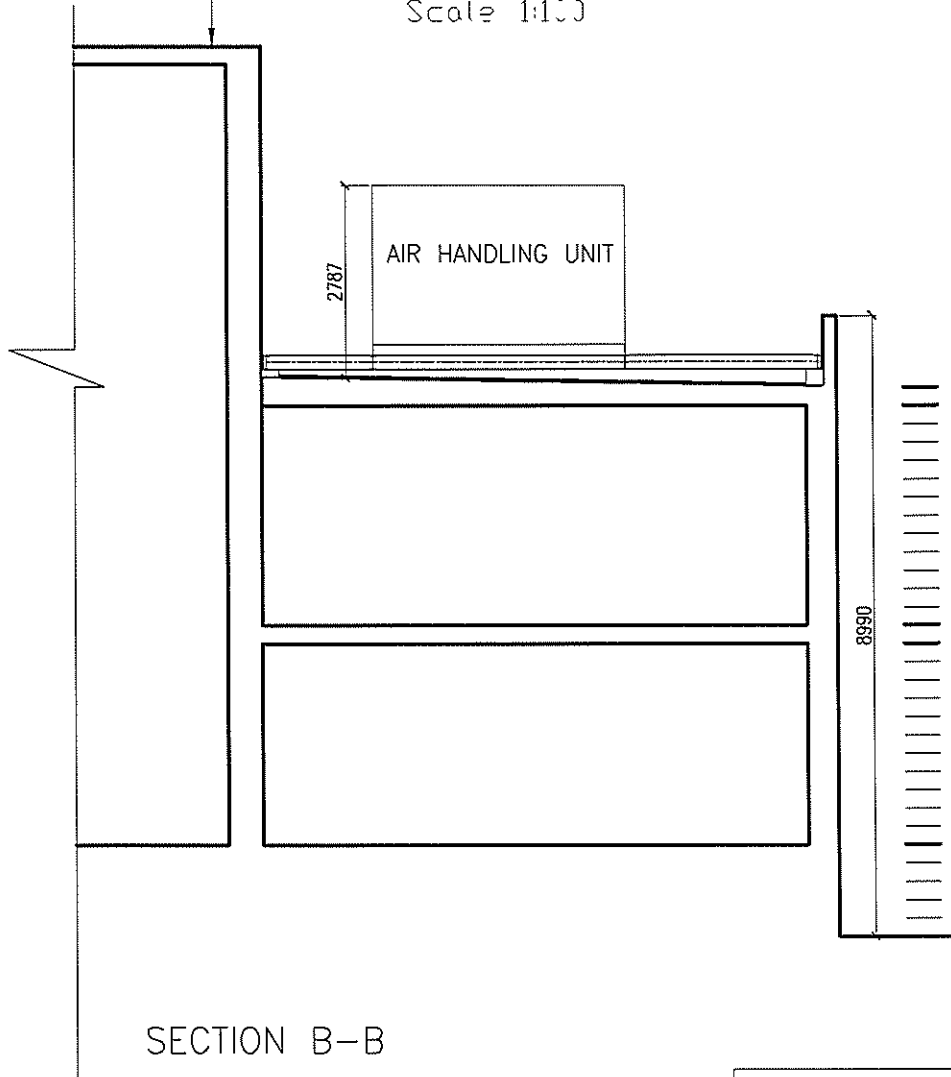

SECTION B-B

PERIT PHILIP MICALLEF

ARCHITECT & CIVIL ENGINEER

27/2, St. Publius Street
St. Paul's Bay SPB 3428
Malta
Tel : +356 9945 1790
E-mail : pphmicallef@gmail.com

Client:

Malta Industrial Parks (MIP)

Project Title:

Factory A61, Marsa (Amino Chemicals Ltd.)

Drawing Title:

SECTION

Scale:

1:100 - A4

Drawn:

-

Architect:

P. Micallef

Date:

18/04/14

Ref:

08/13

Ref:

08.13.001