



This drawing is for preliminary purposes only and is subject to amendment during design development. UNDER NO CIRCUMSTANCES MUST THIS DRAWING BE USED FOR CONSTRUCTION PURPOSES

GENERAL AMENDMENTS	MB KGA	02.06.18	06
WASTE STORAGE ADDED	MB KGA	29.04.18	05
REVISED ISSUE	MB RW	05.04.18	04
REGAS PLANT LAYOUT AMENDED	MB RW	15.01.18	03
REGAS PLANT LAYOUT AMENDED	MB RW	02.06.15	P2
Revision Details	By Checked	Date	Status

PERMIT



Project Title
**ENEMALTA
DELIMARA POWER STATION CCGT
PLANT & LNG FUEL SUPPLY**


Drawing Title
**CHEMICAL & SERVICE
TANK LOCATIONS
SHEET 2 OF 2**

Designed	Drawn	Checked	Approved	Date
KGA	MB	RW	KGA	April 16
47071883	UHS Internal Project No.	Substantially		
Scale B x A1	Zone 1 Maltese			
AS SHOWN	EU MALTA			

This document has been prepared in accordance with the scope of Aecom's appointment with its client and is subject to the terms of that appointment. Aecom accepts no liability for any use of this document other than by its client and only for the purposes for which it was prepared and provided. Any other use is at the user's sole risk.

CONSULTANT

AECOM
The Crescent Centre
17, Dimes Street
BS1 1EZ, UK +44(0)117 917 1200
www.aecom.com

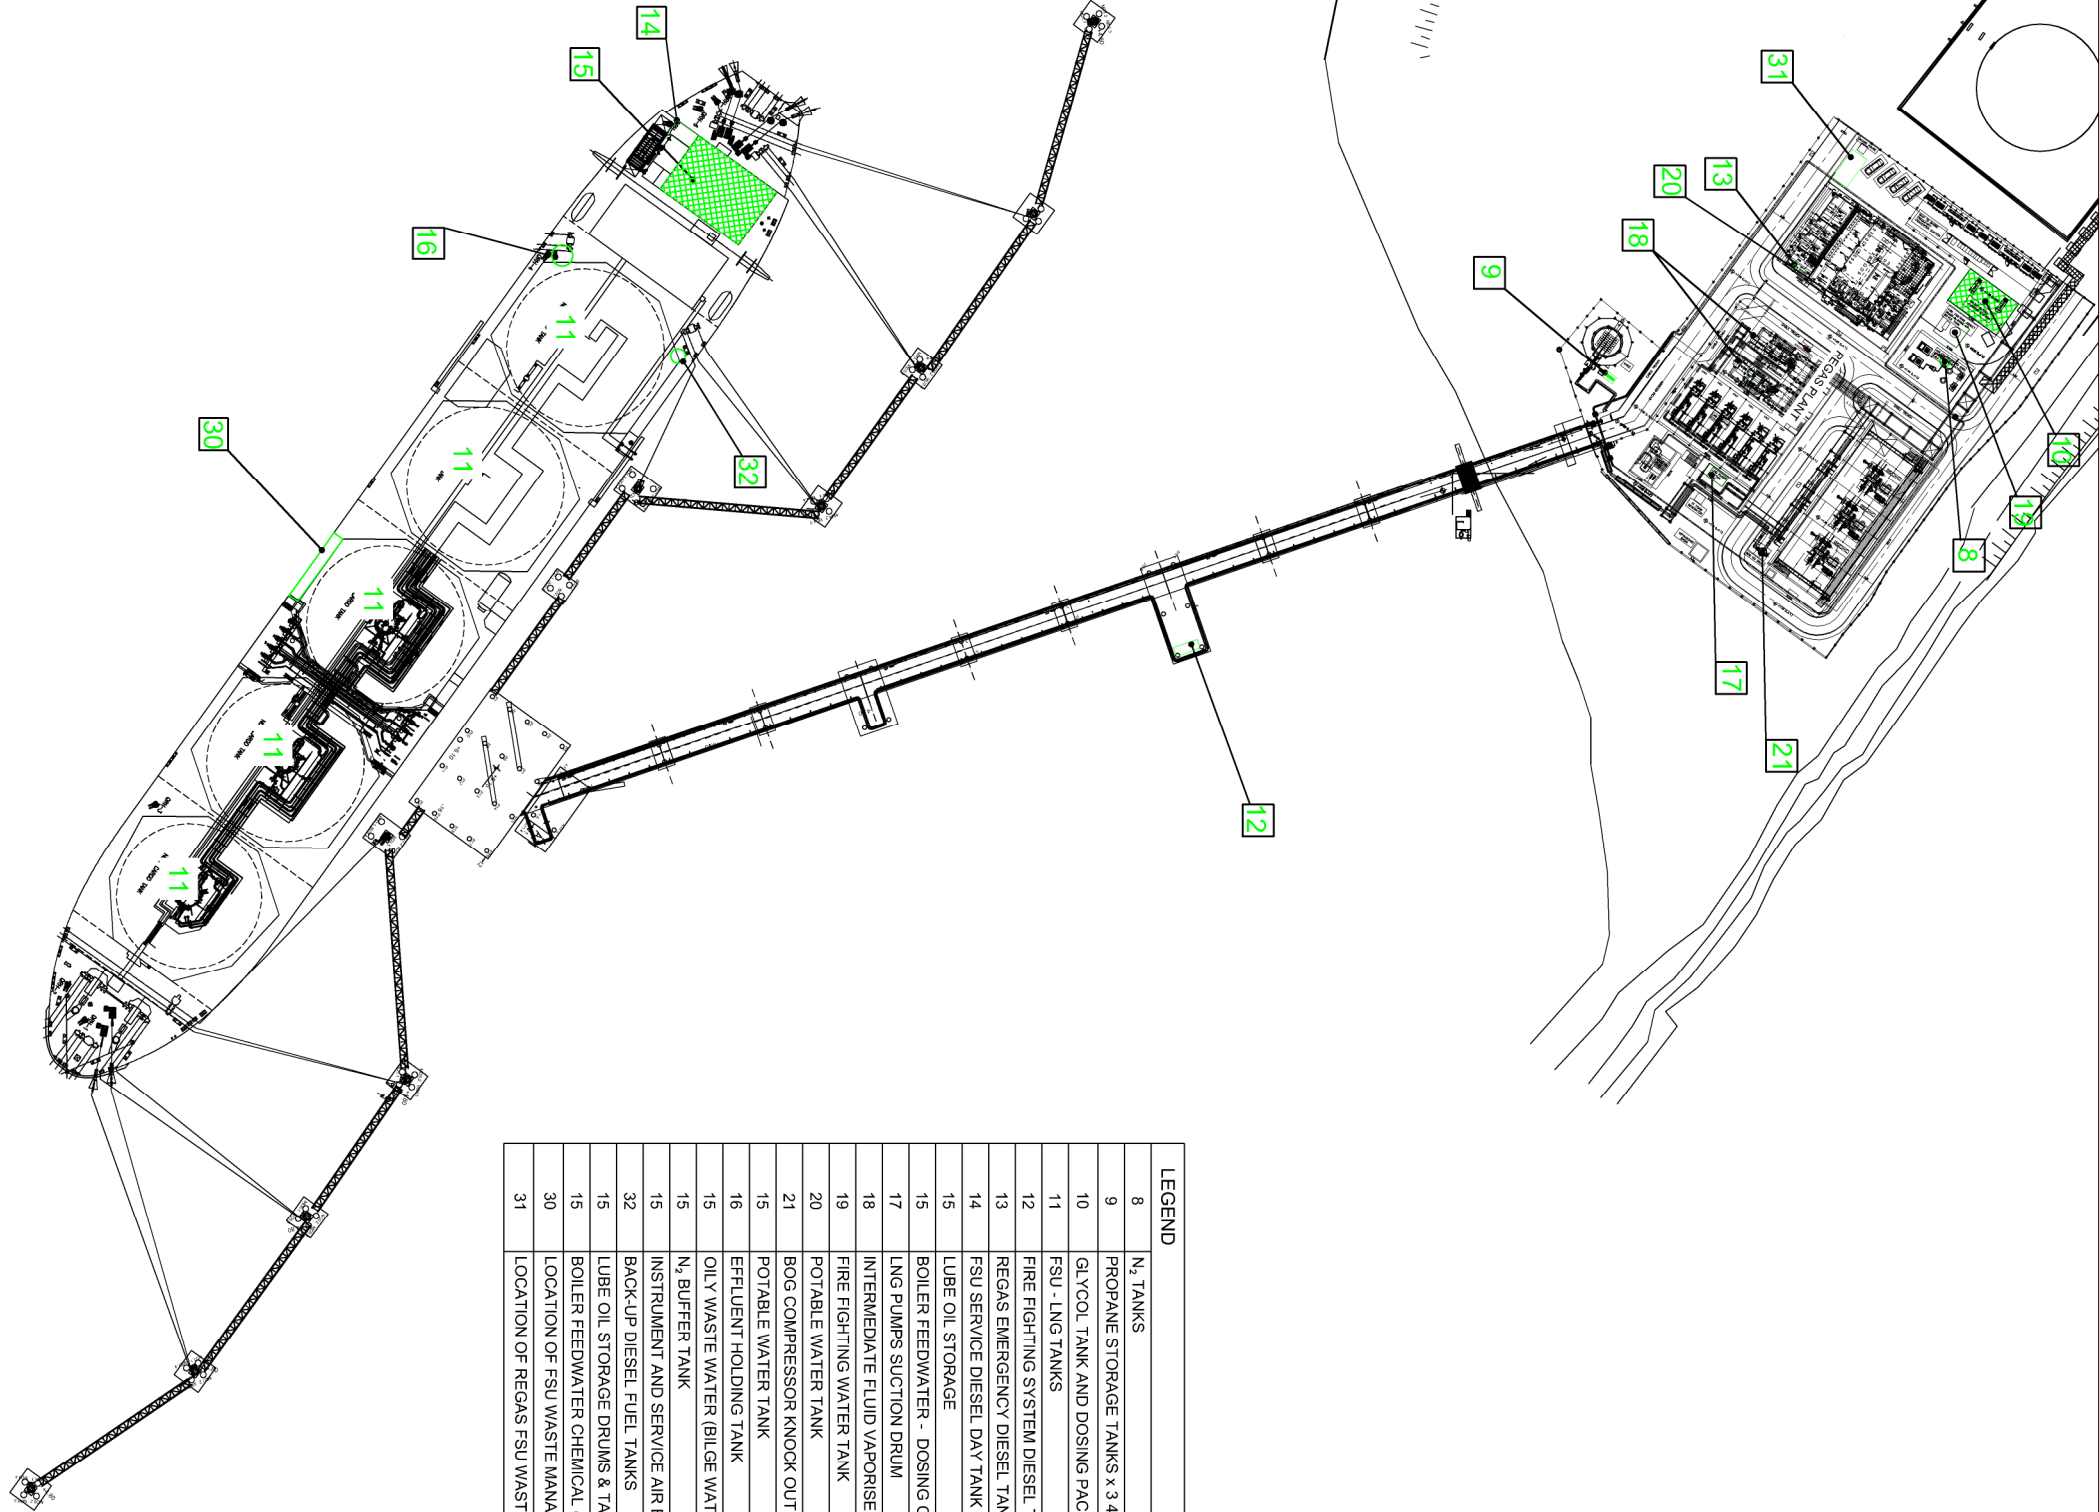

LEGEND	
8	N ₂ TANKS
9	PROPANE STORAGE TANKS x 3 47KG
10	GLYCOL TANK AND DOSING PACKAGE (TEMP FOR FILLING)
11	FSU - LNG TANKS
12	FIRE FIGHTING SYSTEM DIESEL TANK
13	REGAS EMERGENCY DIESEL TANK
14	FSU SERVICE DIESEL DAY TANK
15	LUBE OIL STORAGE
15	BOILER FEEDWATER - DOSING CHEMICAL STORAGE
17	LNG PUMPS SUCTION DRUM
18	INTERMEDIATE FLUID VAPORISER
19	FIRE FIGHTING WATER TANK
20	POTABLE WATER TANK
21	BOG COMPRESSOR KNOCK OUT DRUM
15	POTABLE WATER TANK
16	EFFLUENT HOLDING TANK
15	OILY WASTE WATER (BILGE WATER) STORAGE TANKS
15	N ₂ BUFFER TANK
15	INSTRUMENT AND SERVICE AIR BUFFER TANKS
32	BACK-UP DIESEL FUEL TANKS
15	LUBE OIL STORAGE DRUMS & TANKS
15	BOILER FEEDWATER CHEMICAL (SODIUM PHOSPHATE)
30	LOCATION OF FSU WASTE MANAGEMENT AREA
31	LOCATION OF REGAS FSU WASTE MANAGEMENT AREA