


D4 WASTE/EFFLUENT GENERATION DIAGRAM

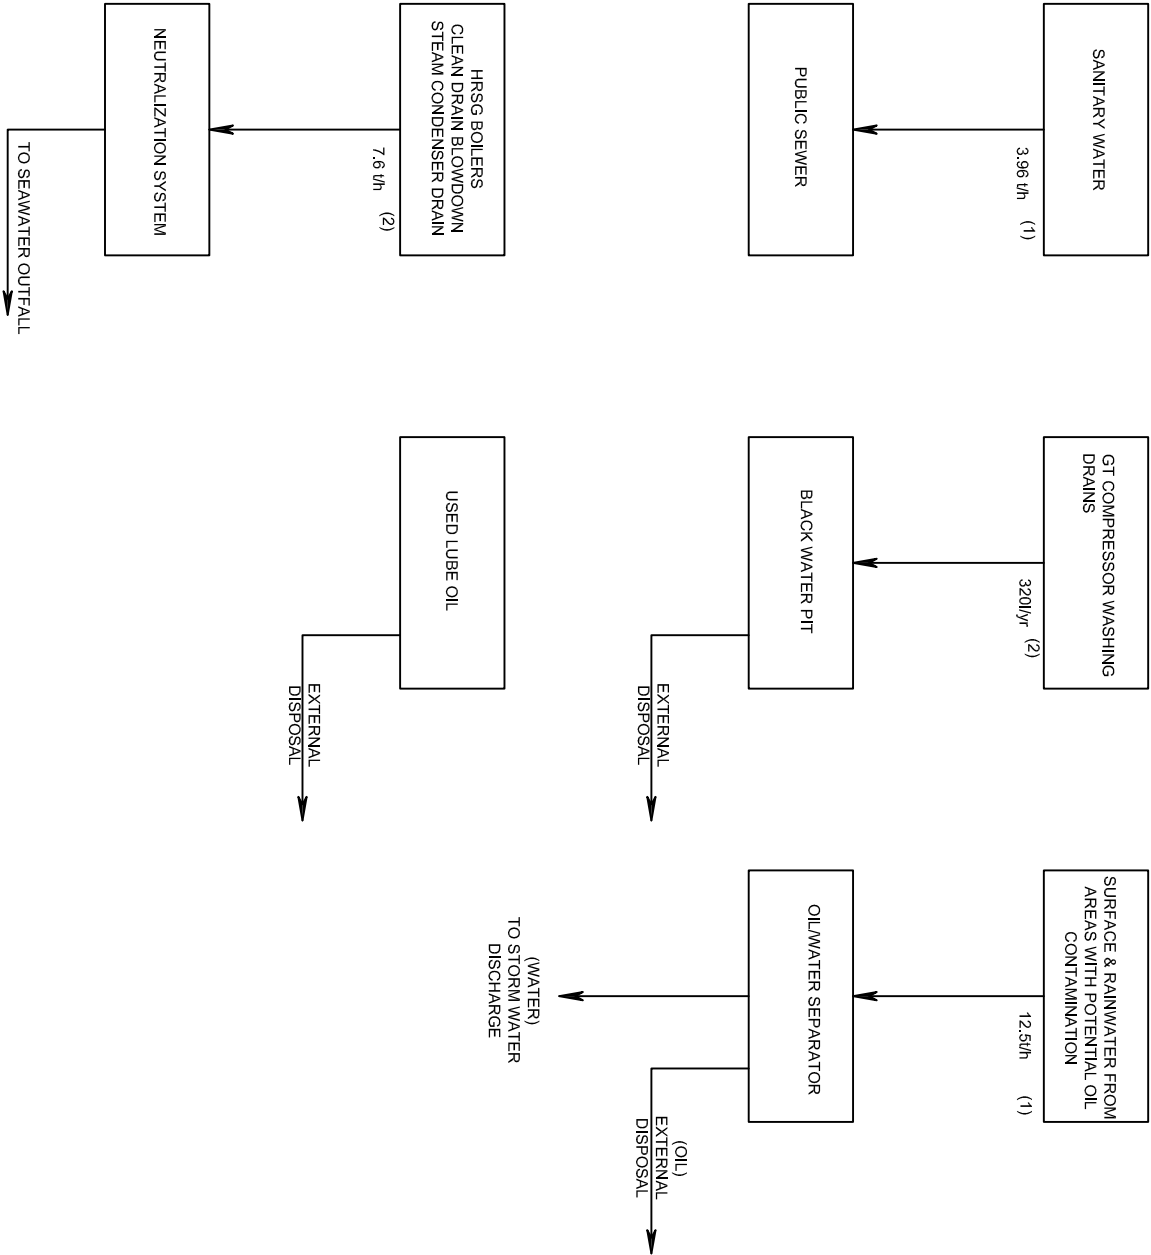

LEGEND
(1) DESIGN VALUES
(2) 800 OF WASTE PER WASTING GUIDE

ISSUE/REVISION

02	03.06.16	REVISED ISSUE
01	April 16	REVISED ISSUE
I/R	DATE	DESCRIPTION



CONSULTANT

AECOM
The Crescent Centre, Temple Back, Bristol BS1 6EZ

PROJECT

ENEMALTA
DELIMARA POWER STATION CCGT
PLANT & LNG FUEL SUPPLY
CLIENT

ENEMALTA

SHEET TITLE

D4 WASTE/EFFLUENT
GENERATION DIAGRAM

STATUS

PERMITS

PROJECT NUMBER 47067567 SCALE NTS

SHEET NUMBER ENEM-URS-E0-00-DR-ME-00095 REV 02