


FSU WASTE GENERATION DIAGRAM

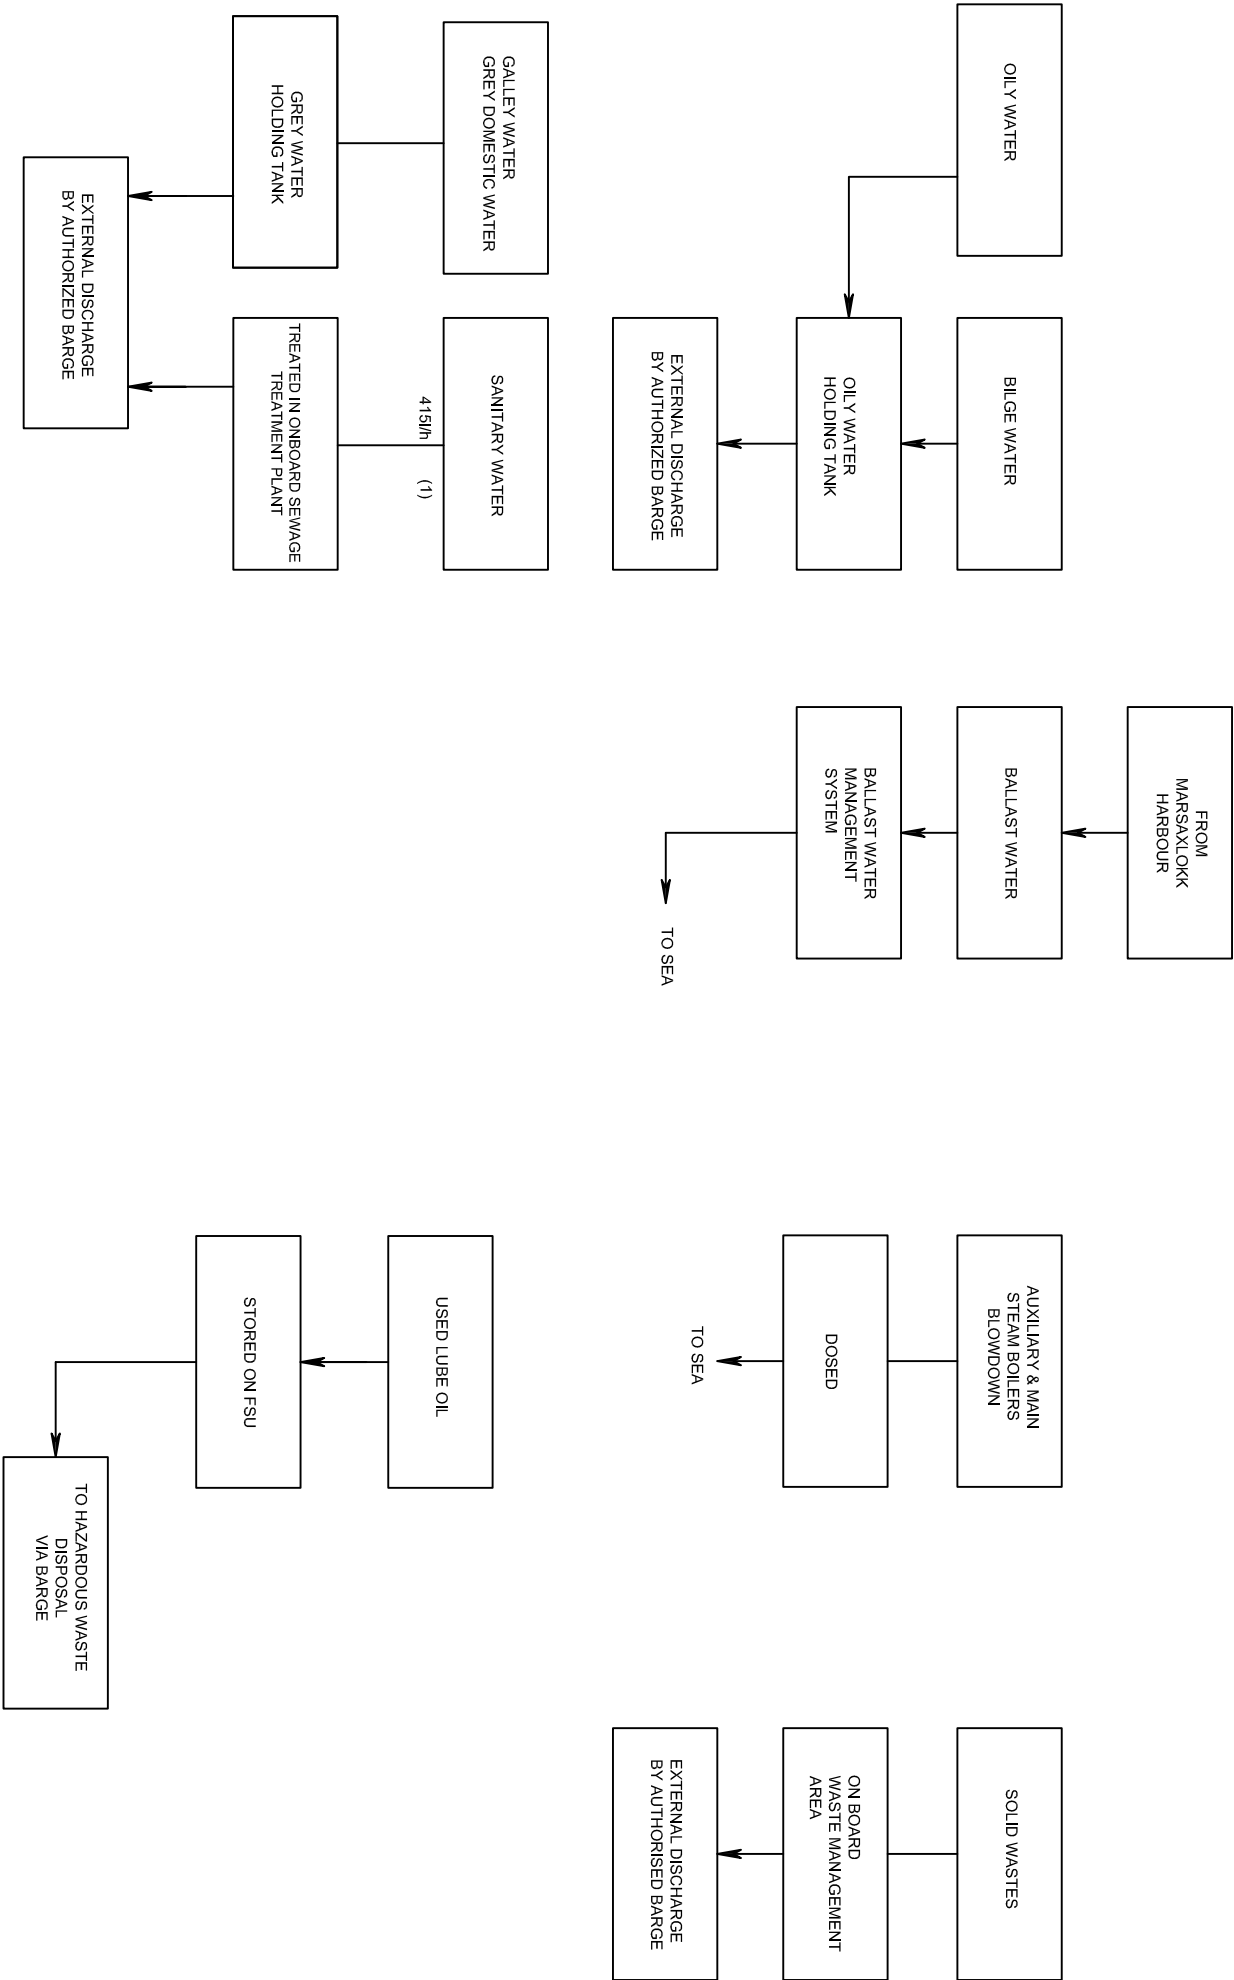

LEGEND
(1) DESIGN VALUES

ISSUE/REVISION

03	03.06.16	REVISED ISSUE
02	11.04.16	REVISED ISSUE
01	April 16	REVISED ISSUE
I/R	DATE	DESCRIPTION



CONSULTANT

AECOM
The Crescent Centre, Temple Back, Bristol BS1 6EZ

PROJECT

ENEMALTA
DELMARA POWER STATION CCGT
PLANT & LNG FUEL SUPPLY
CLIENT

ENEMALTA

SHEET TITLE

FSU WASTE
GENERATION DIAGRAM

STATUS

PERMITS

PROJECT NUMBER	47067567	SCALE	NTS
SHEET NUMBER	ENEM-URS-E0-00-DR-ME-00097	REV	03