


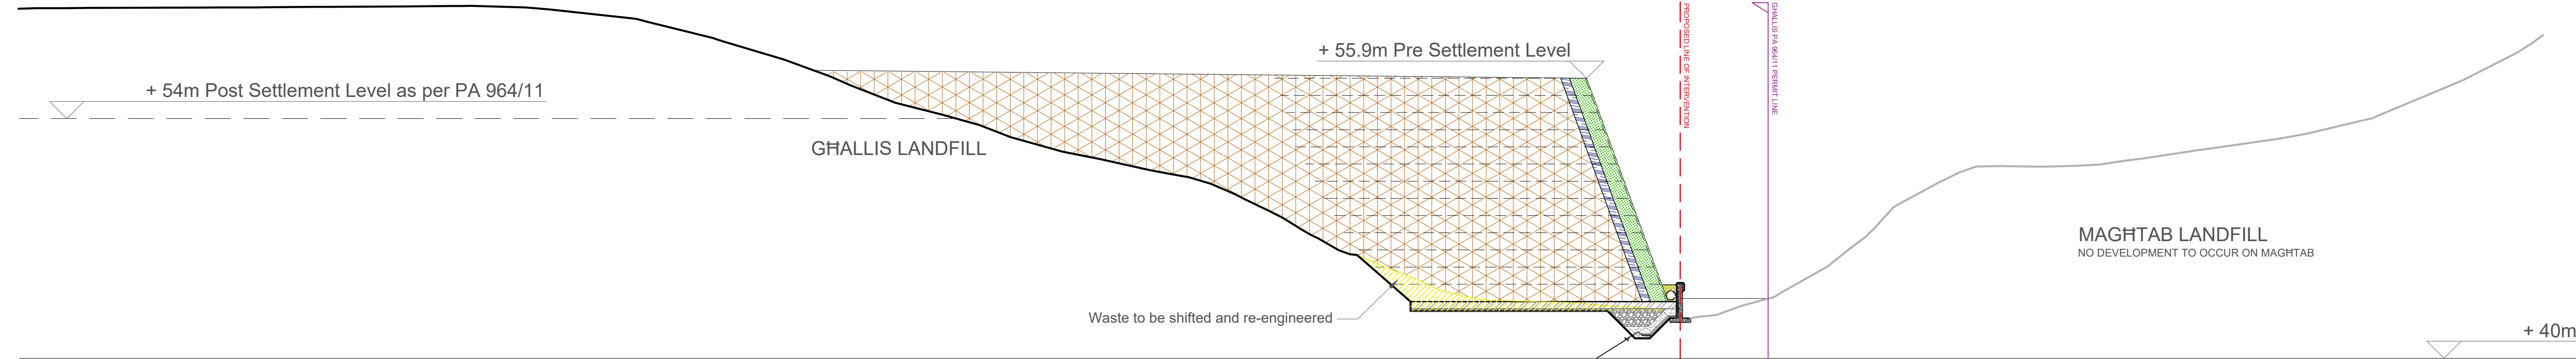


Proposed Section CC
Scale 1:200

D02
003



Proposed Section BB
Scale 1:200

D02
002

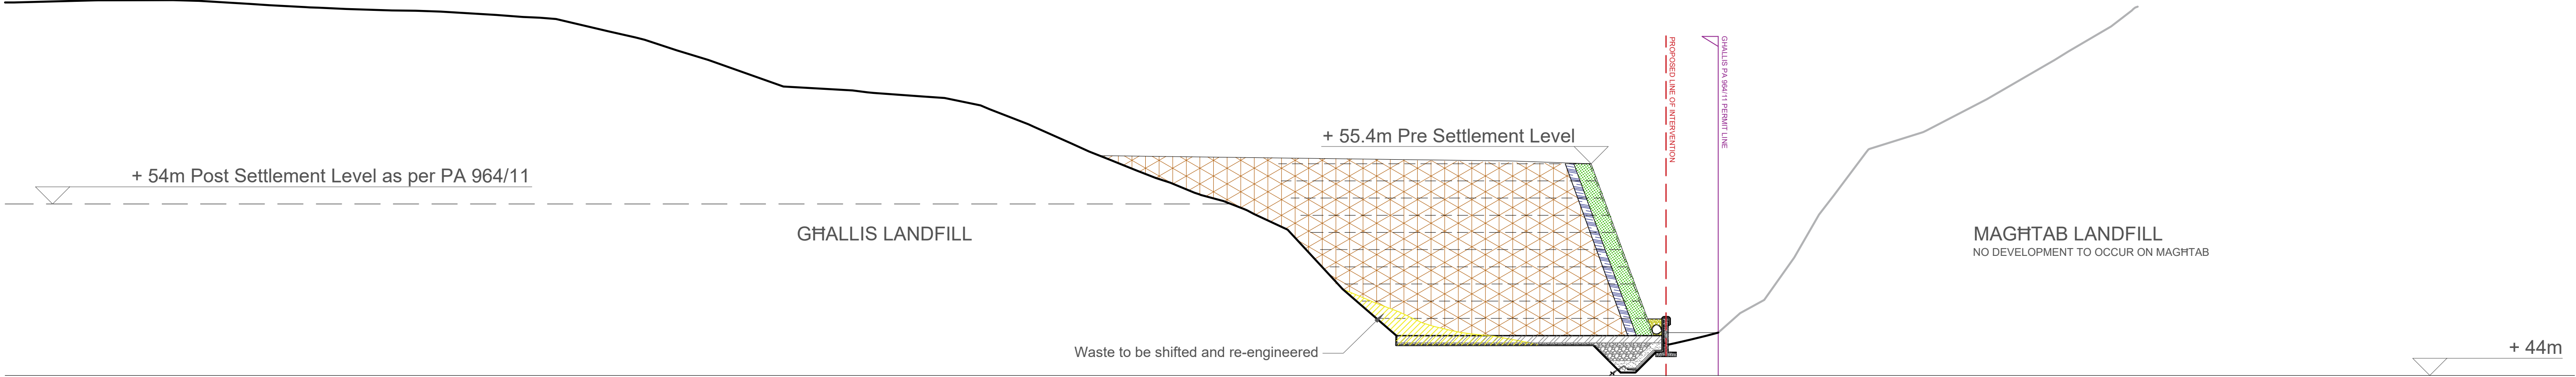

Proposed Section AA
Scale 1:200

D02
001

L E G E N D				G E N E R A L N O T E S			R E V I S I O N S			CLIENT:	JOB TITLE:			
	Proposed new waste mass		Vegetable terrain	nr.	description	rev	date	Details			Ghallis Volumetric Extension			
	Removal of existing waste		Storm water drain	01	Do not scale directly off plans. For precise queries, please refer all queries to architect in charge.	01	05/02/2018	Revision of foundation details with reference to PA 964/11.			DRAWING TITLE			
	Natural mineral layer		Foundation	02		02	20/06/2019	Revisions to section.			Sections A, B & C			
				03		03	13/06/2019	Addition of notes re: settlement heights.			IN ASSOCIATION WITH:			
											CIRO FRISOLI S.A.S. Spa			
Refer to Drawing 3 for Details. N.B. The post-settlement height of the proposed capping system shall be in line with the approved post-settlement height (54m) of Ghallis landfill, approved in PA 964/11.										scale	date	file no.	dwg no.	
										1:200 on A1	13/06/2019	WSM 17023	02	
										drawn	checked	revision	suffix	
										MJC	DG/EM	0	3	