



Proposed Section FF
Scale 1:200

D05
003

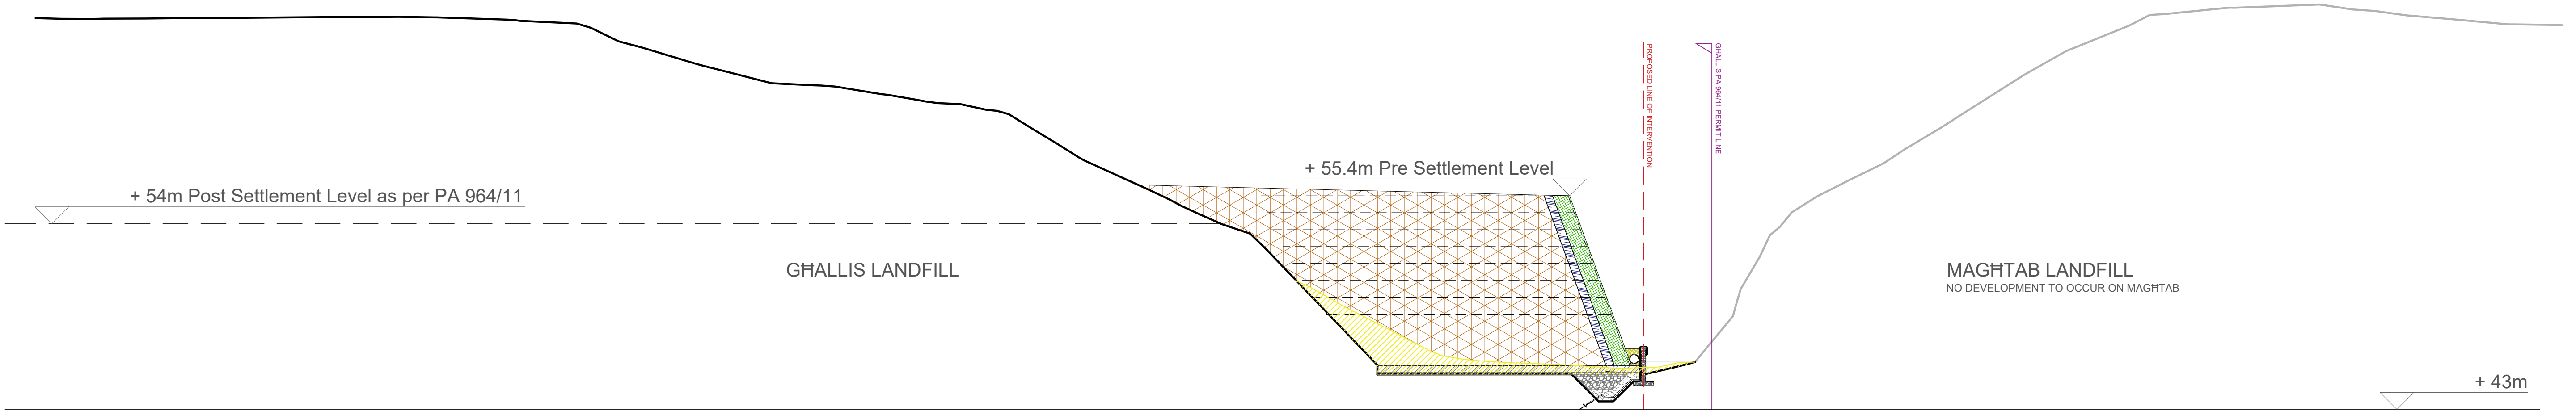

Proposed Section EE
Scale 1:200

D05
002

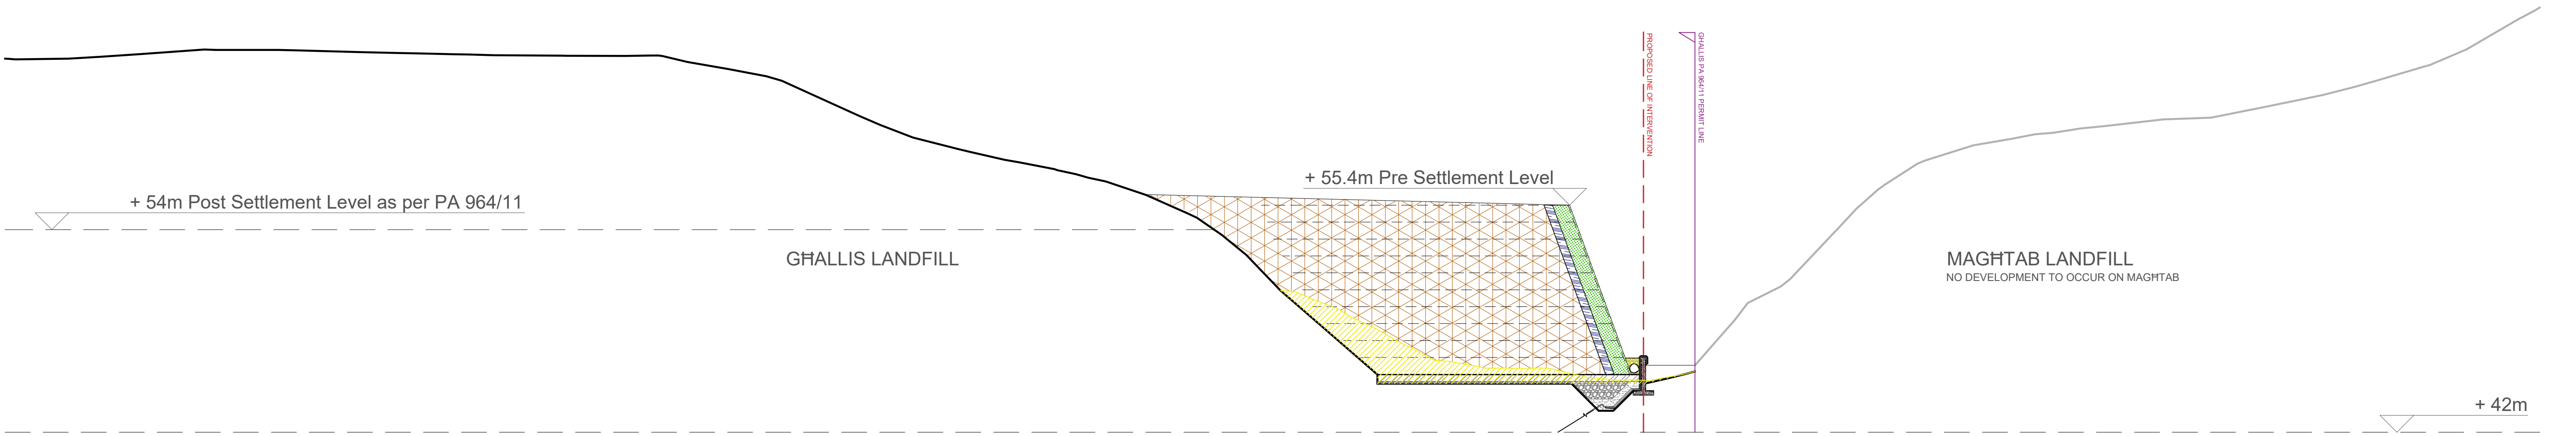

Proposed Section DD
Scale 1:200

D05
001

L E G E N D

- Proposed new waste mass
- Vegetable terrain
- Removal of existing waste
- Storm water drain
- Natural mineral layer
- Foundation

Refer to Drawing 3 for Details.
N.B. The post-settlement height of the proposed capping system shall be in line with the approved post-settlement height (54m) of Ghallis landfill, approved in PA 964/11.

G E N E R A L N O T E S

nr.	description	rev	date	Details
01	Do not scale directly off plans. For precise queries, please refer all queries to architect in charge.	01	05/02/2018	Revision of foundation details with reference to PA 964/11.
		02	20/06/2019	Revision of section.
		03	13/06/2019	Addition of notes re: settlement heights.

R E V I S I O N S

CLIENT:



JOB TITLE:

Ghalls Volumetric Extension

DRAWING TITLE

Sections D, E & F

IN ASSOCIATION WITH:
CIRO FRISOLI S.A.S. Spa

scale	date	file no.	dwg no.
1:200 on A1	13/06/2019	WSM 17023	05
drawn	checked	revision	suffix
MJC	DG/EM	0 3	