



Section CC  
scale 1:50

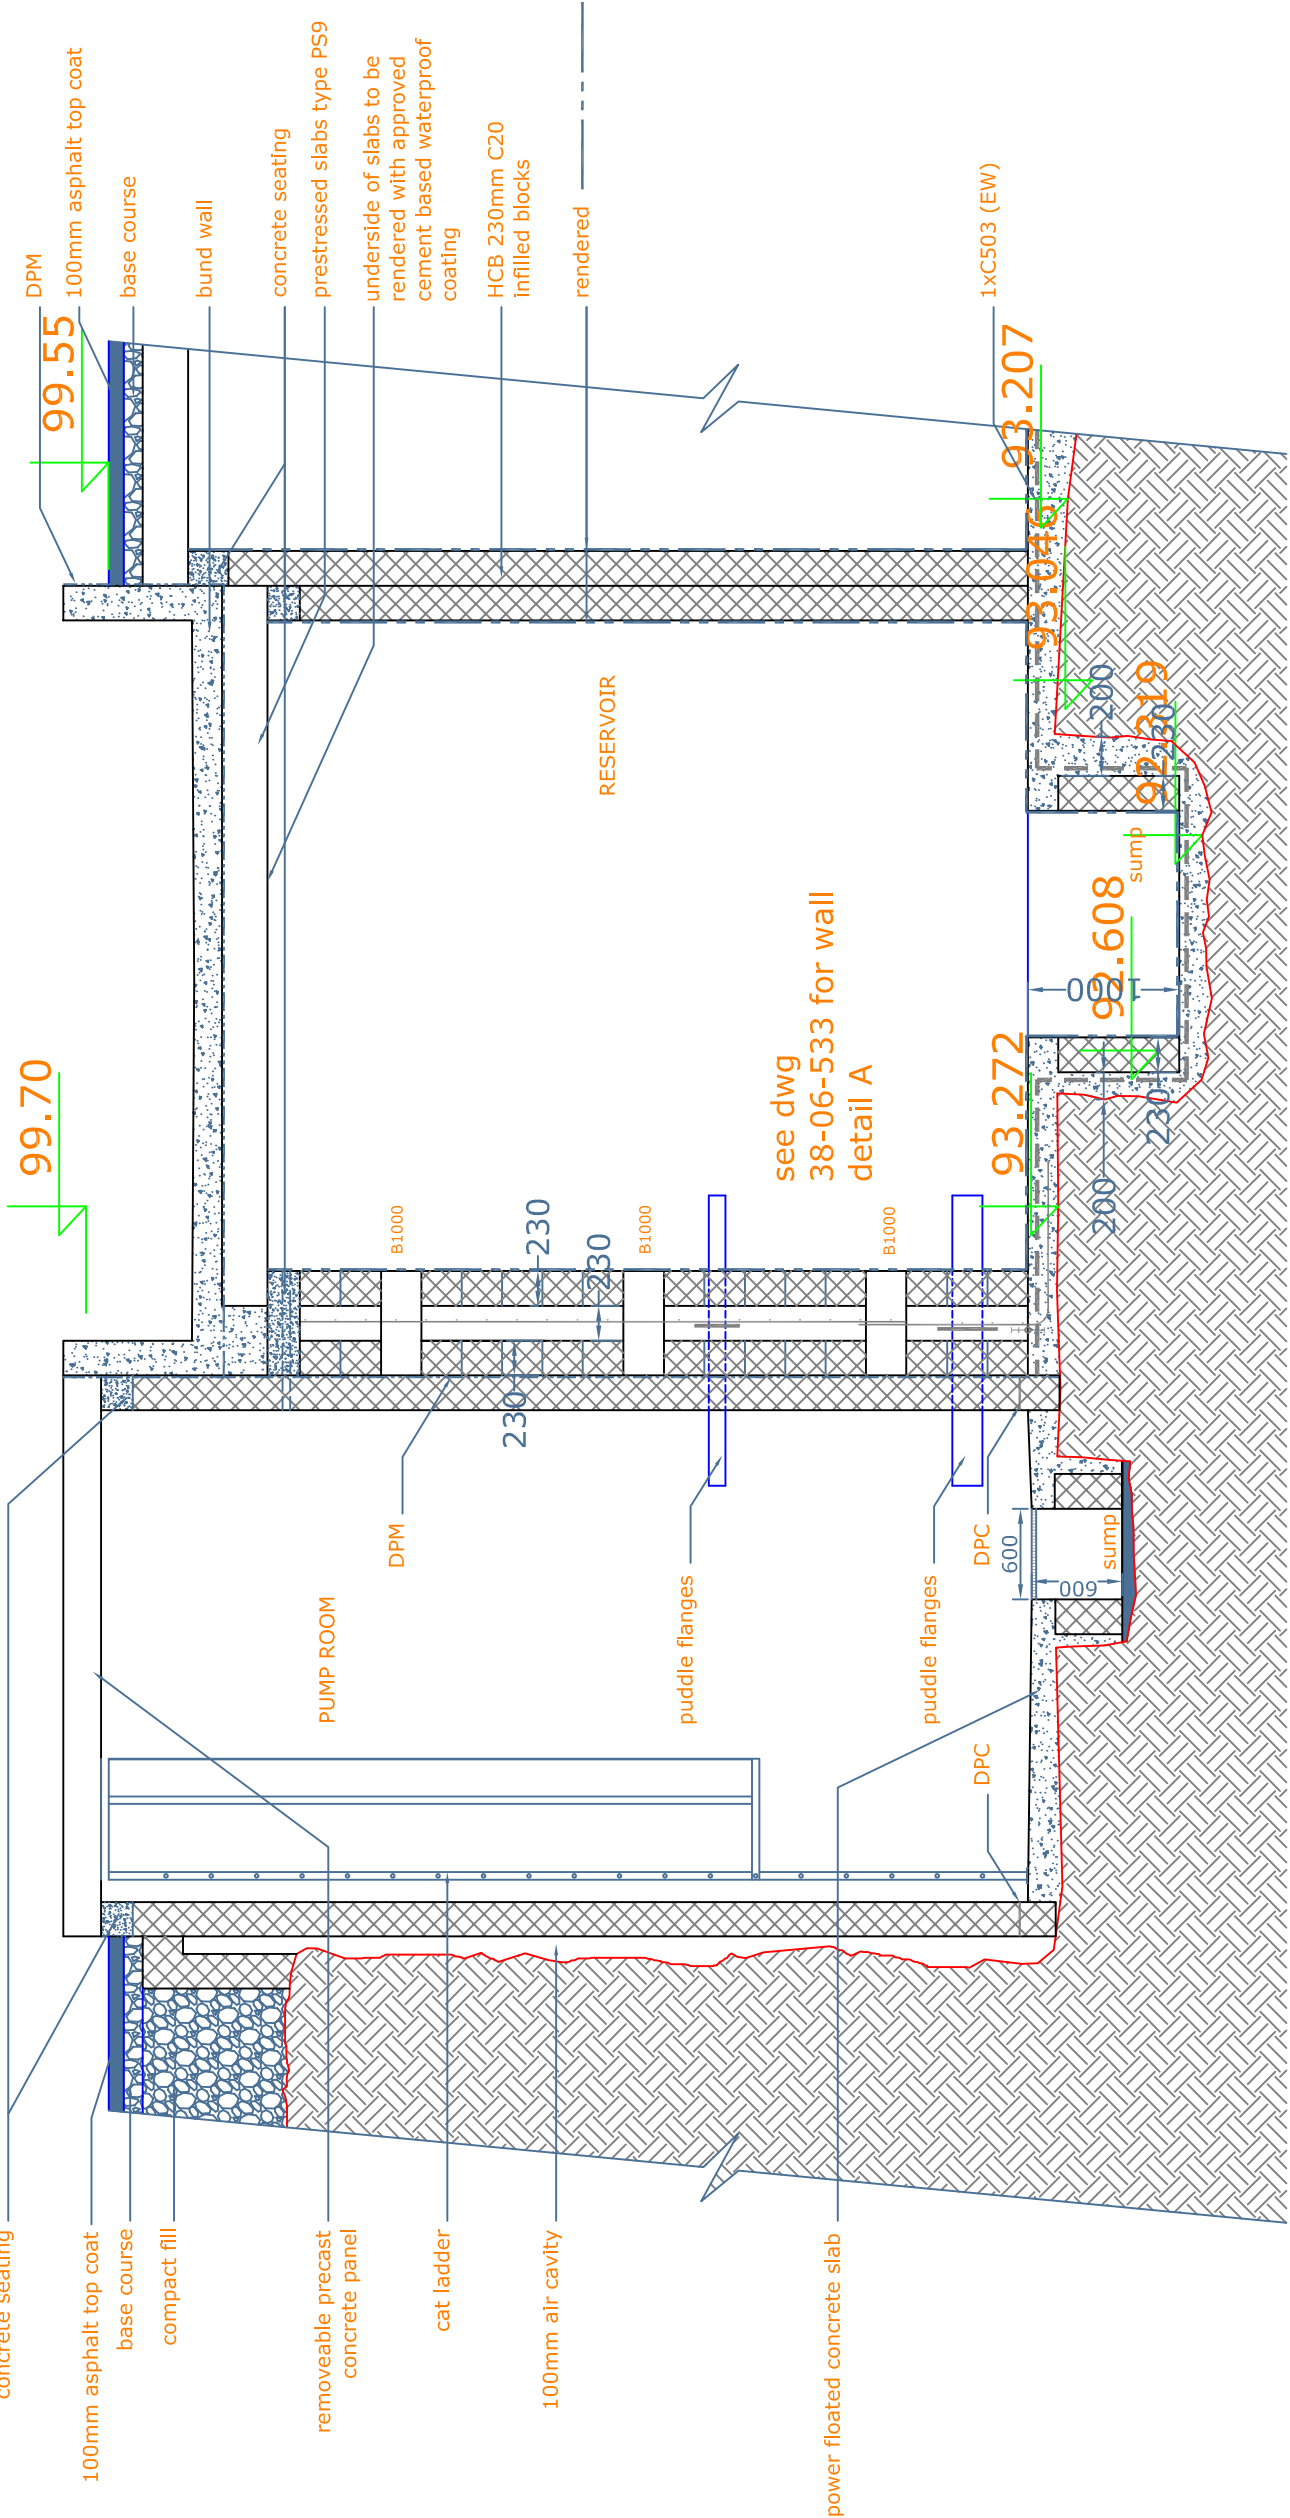

Section AA  
scale 1:50

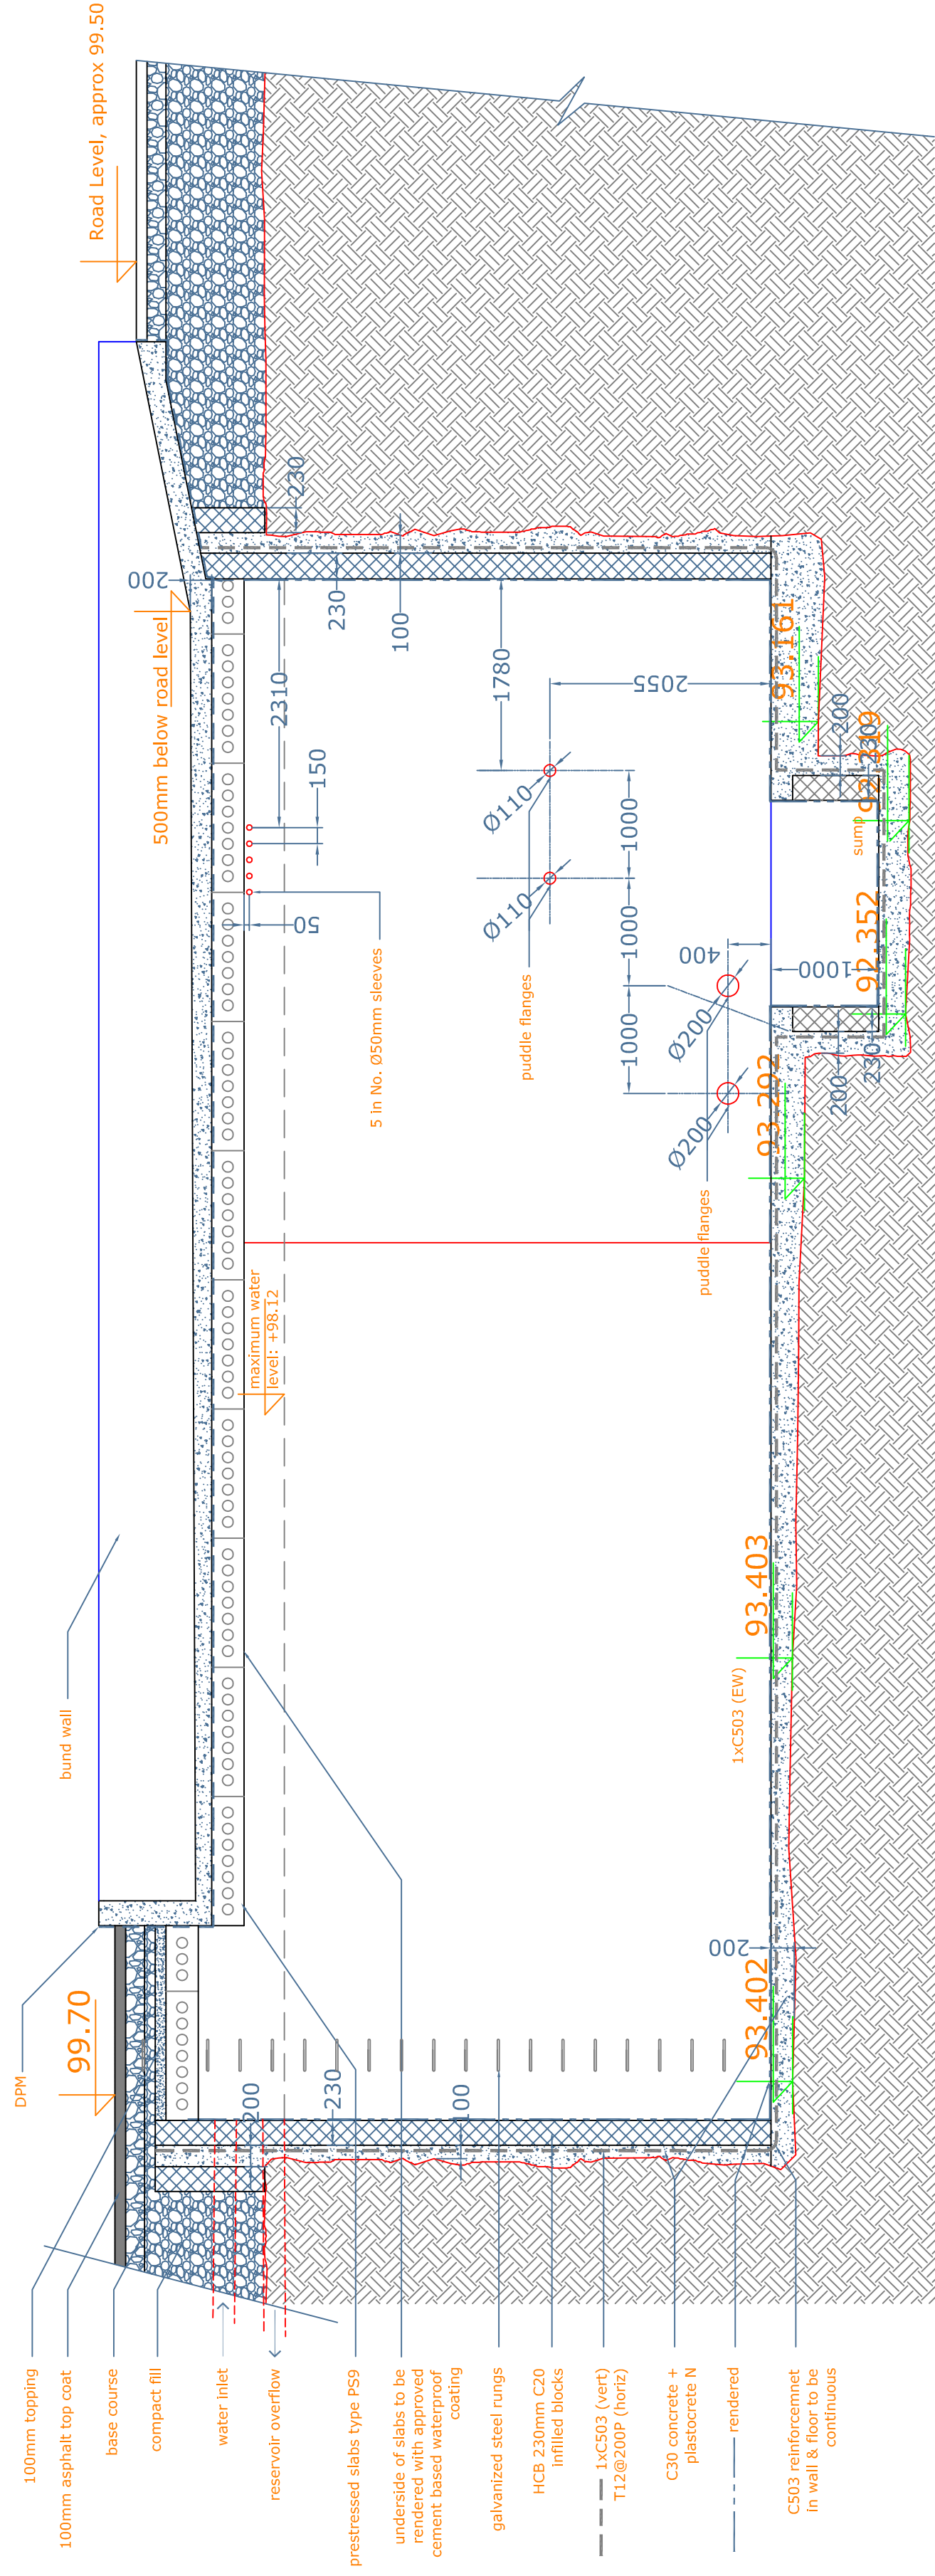

Section BB  
scale 1:50

IL - Invert Level

D	Added ILS & sleeves to pump rm	18-10-11	
C	Addition of cat ladder & change of place for MH	30-09-11	
Rev:	Description	Date	
<b>Wallace Farrugia &amp; Associates</b> Architects, Civil Engineers & Structural Consultants. No 44, April 3, St Finian Street, Sliema SM0859 tel:21316758 fax: 21316766			
Commissioned by: <b>Proposed Factory at Hal-Far</b>			
Client: <b>Sterling</b>			
Drawing Title: <b>Rainwater Reservoir Plans &amp; Sections</b>			
Scale:	Drawing No:		
1:50	38-06-503D		
Job Ref:	38/06		
Drawn:	Amended:	Checked:	Date:
t.d.	--	--	27-09-11
		W.F.	