



**1** Plan Water Washing Reservoir  
Scale 1:20

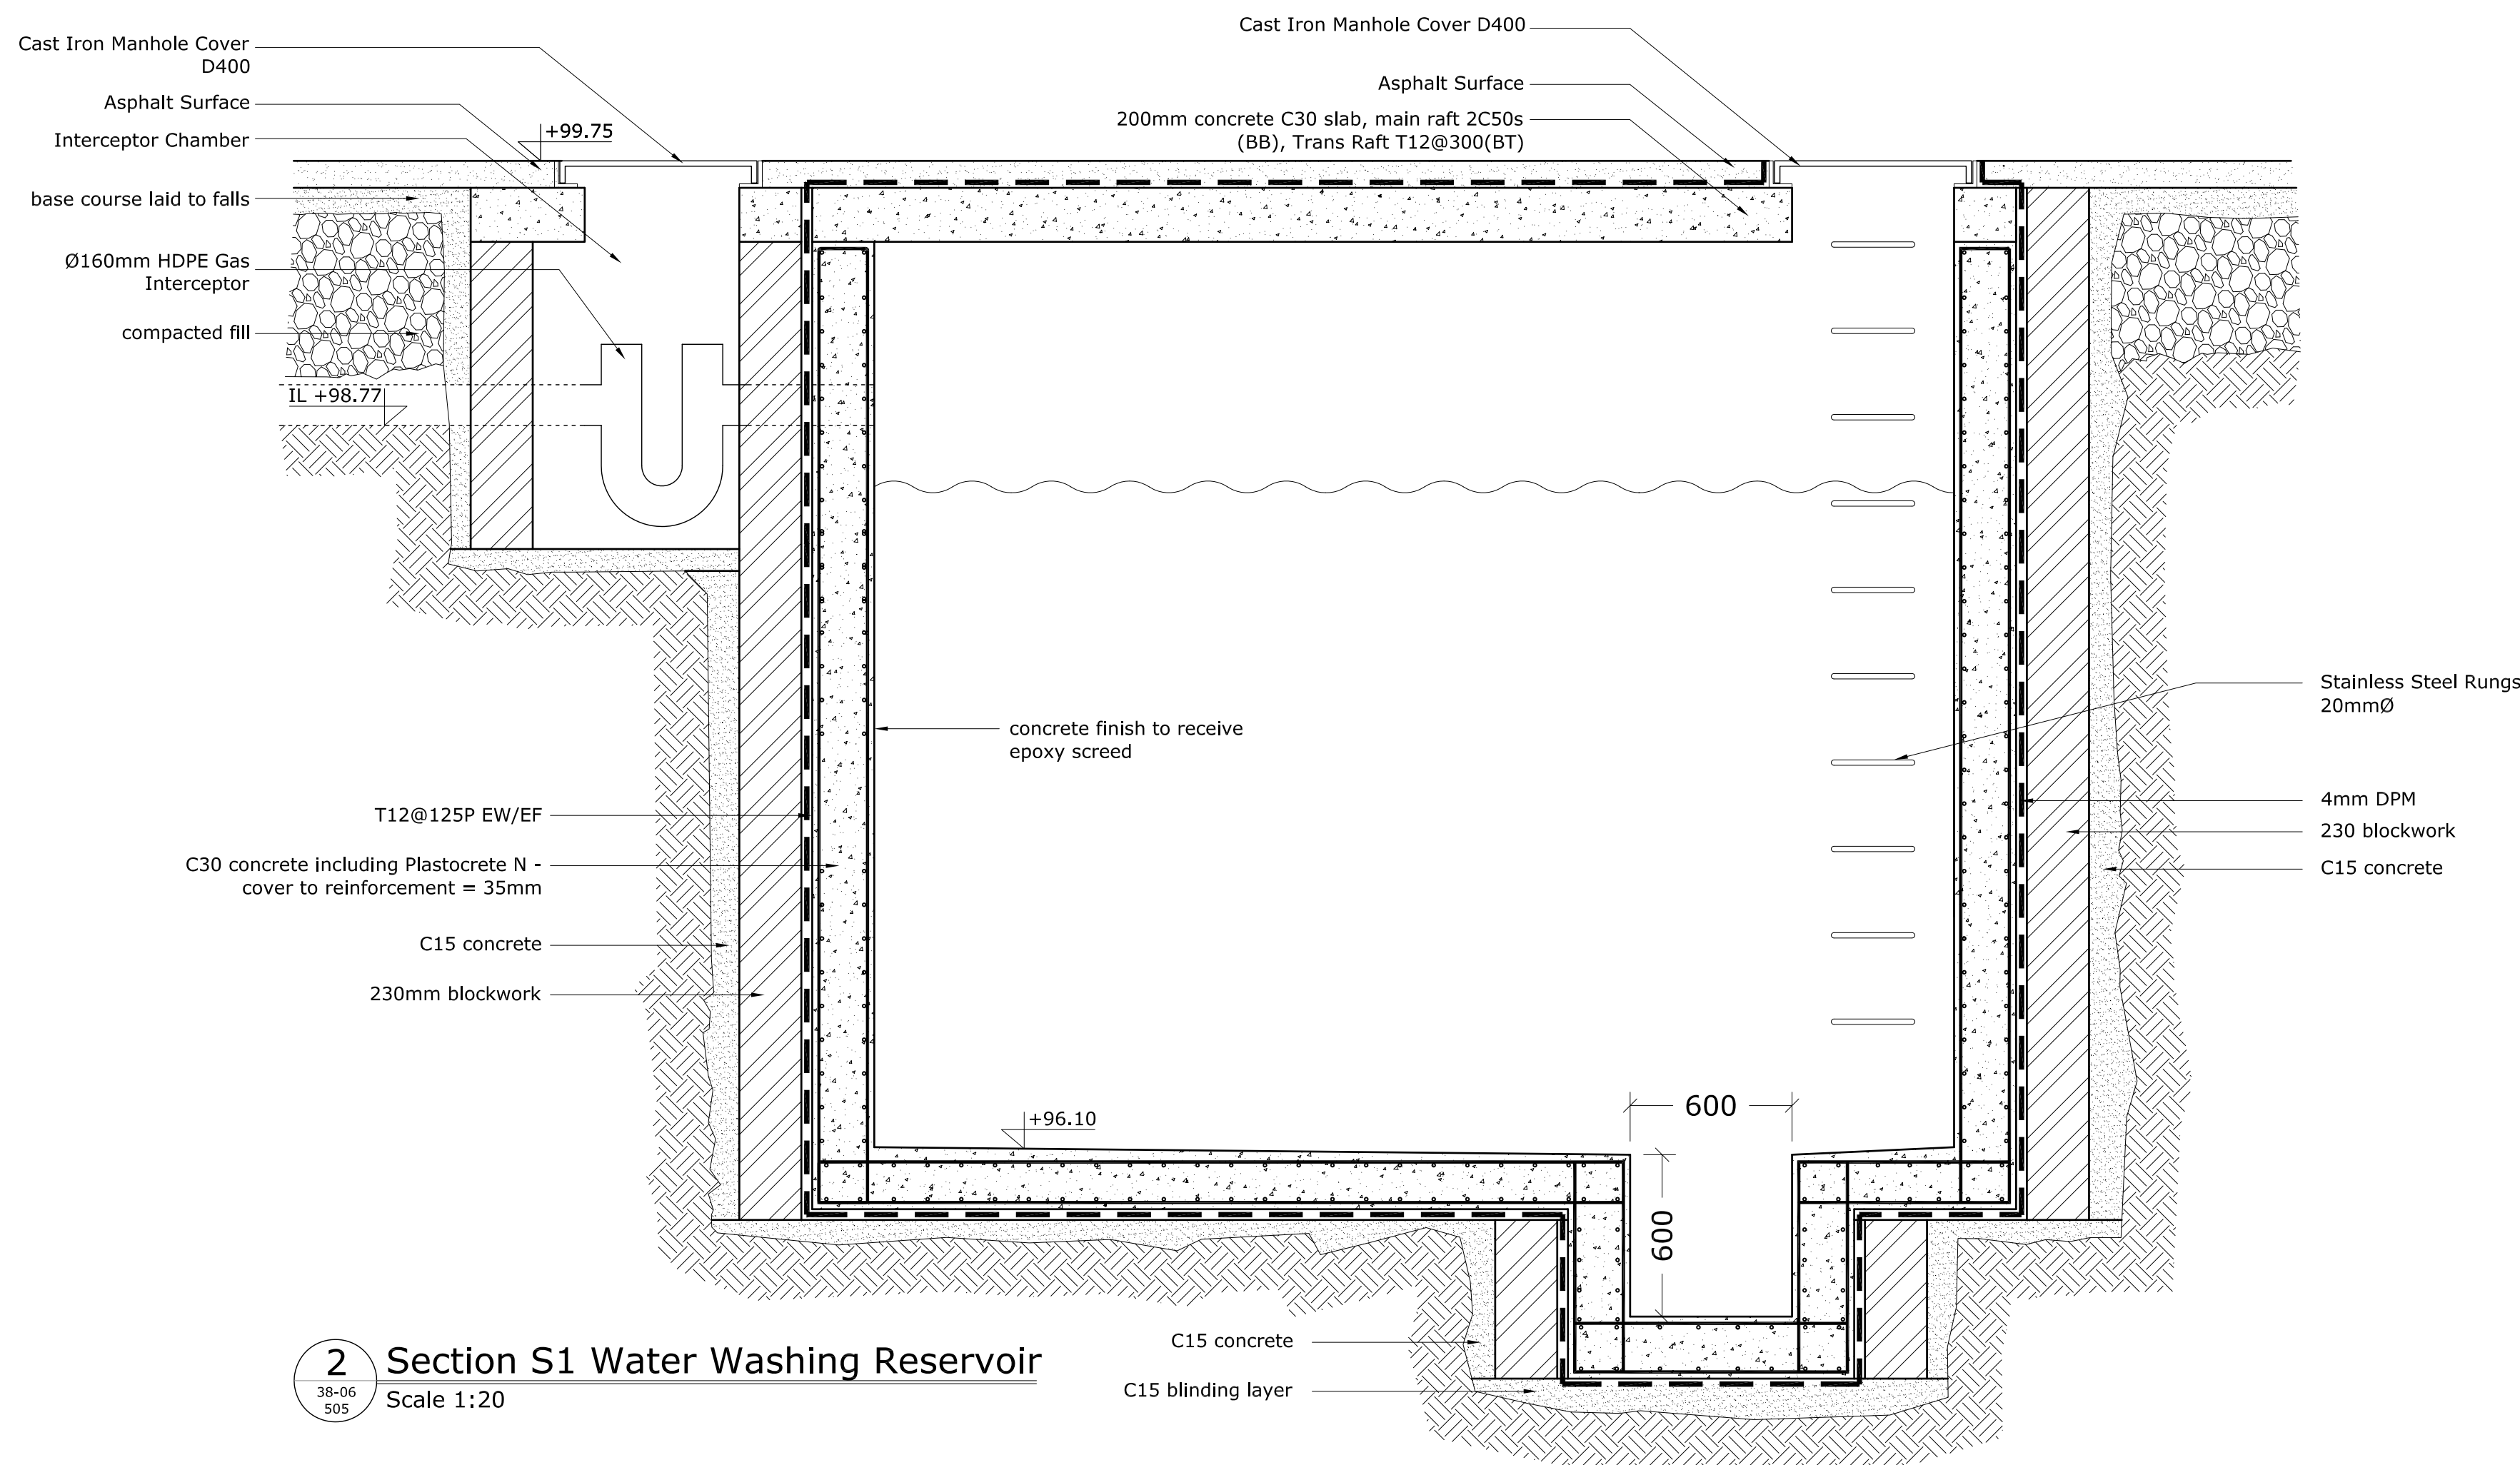

**2** Section S1 Water Washing Reservoir  
Scale 1:20

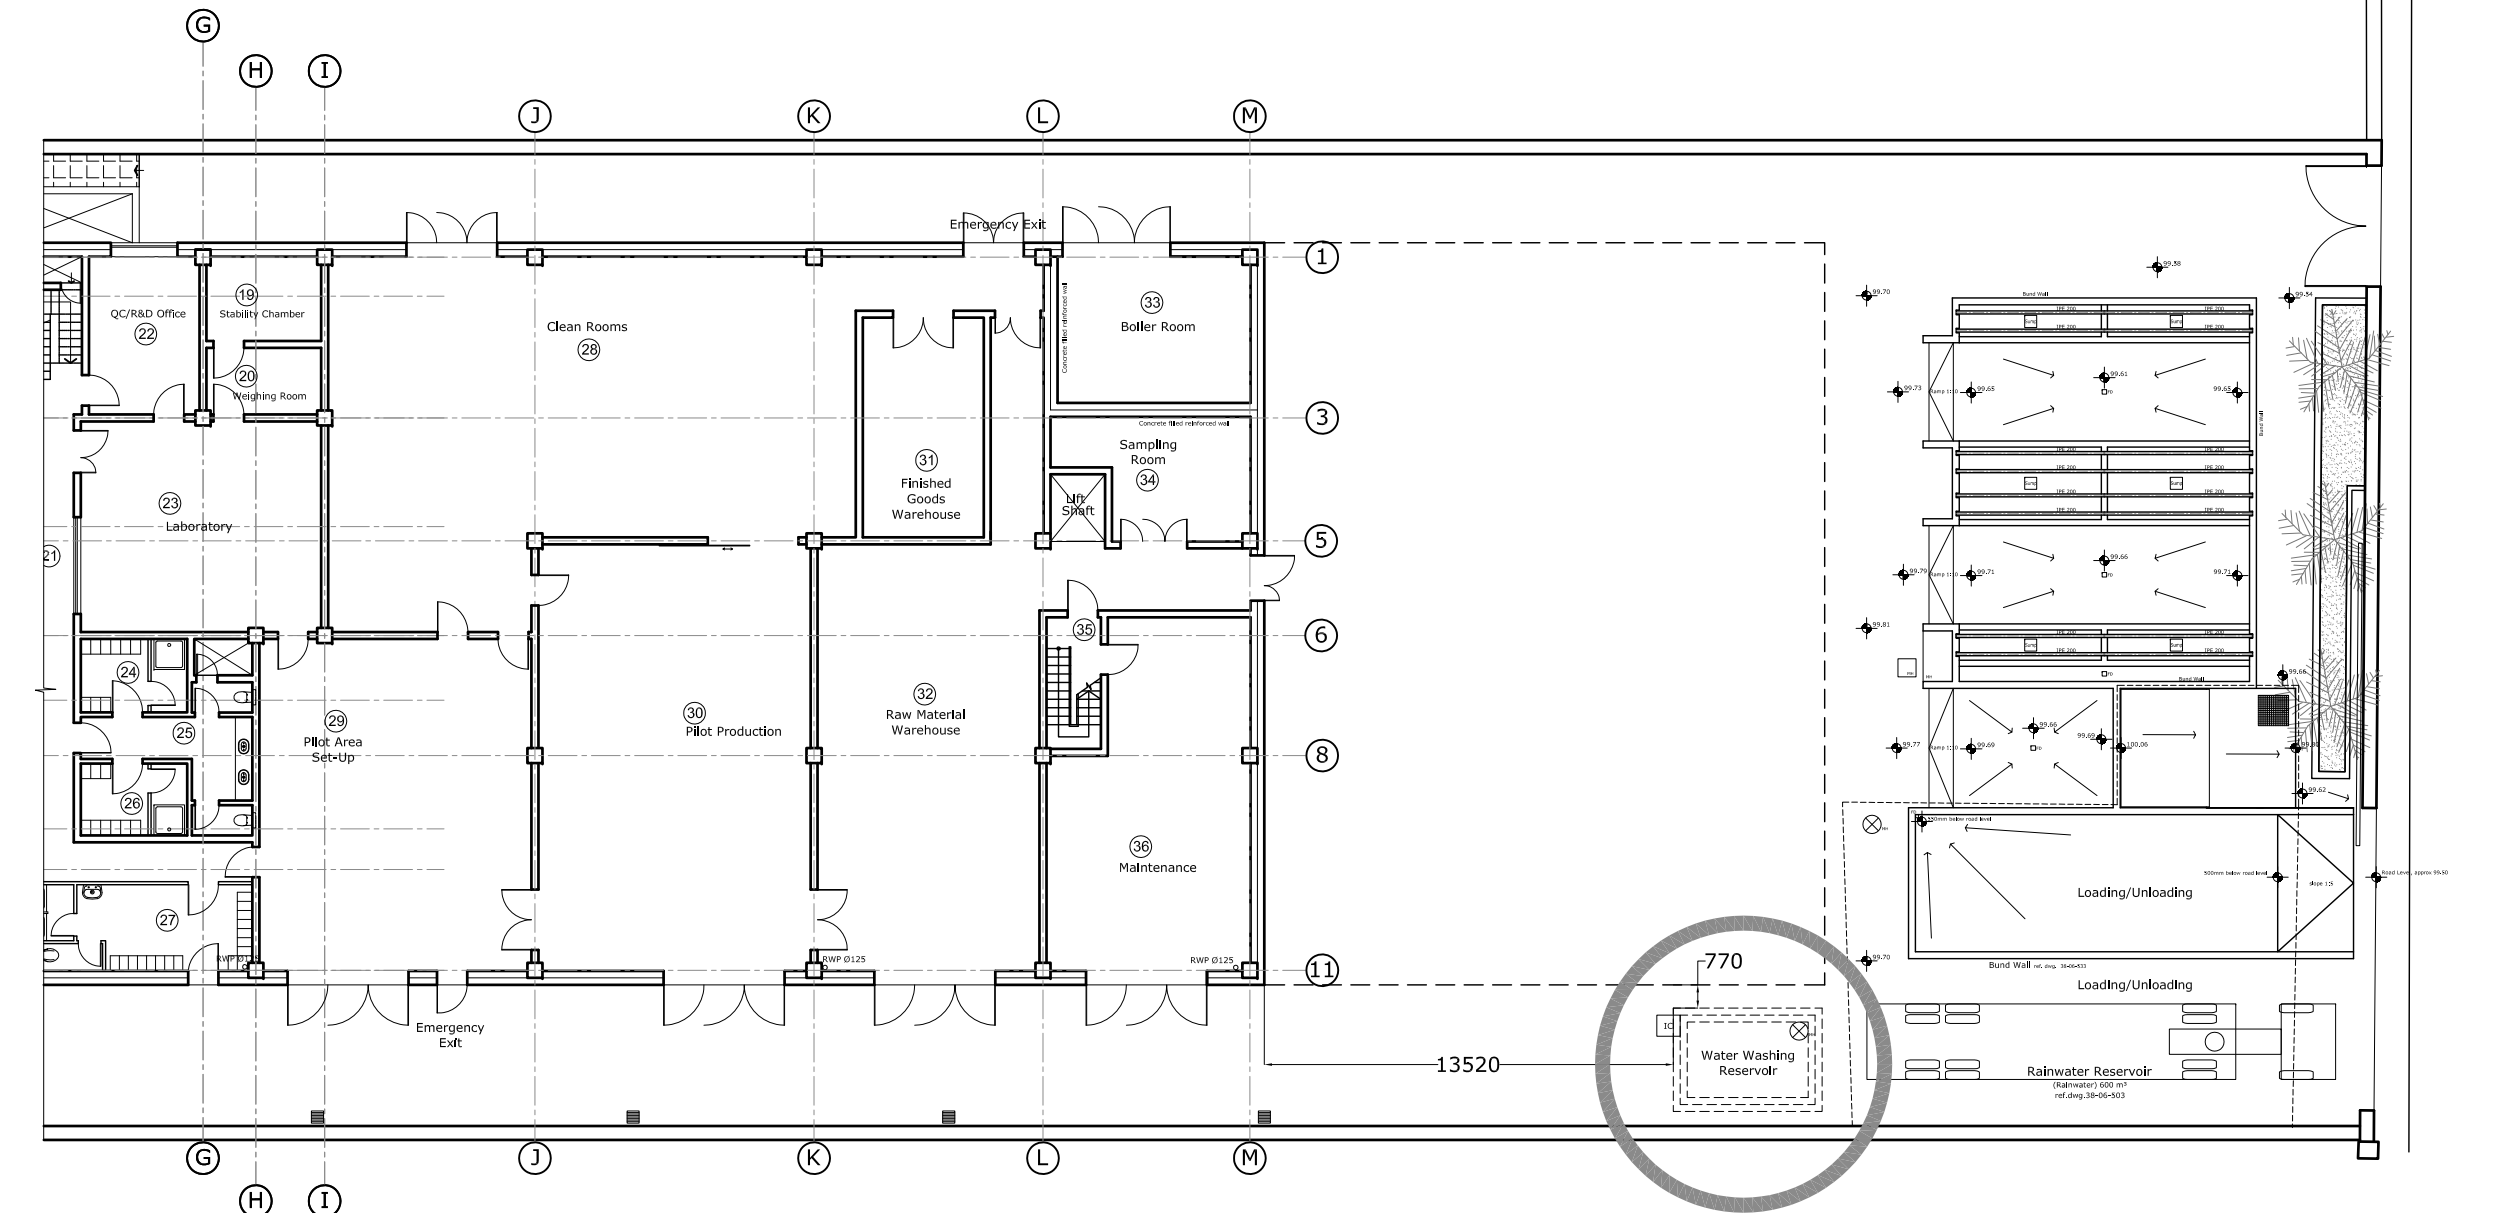

-	-	-
A	Revised Drawing	09-01-12
Rev.	Description	Date
<div> <p><b>Wallace Farrugia &amp; Associates</b> Architects, Civil Engineers &amp; Structural Consultants. No 44, Appt 3, St. Francis Street, Sliema SLM2069 tel:21316758 fax: 21316760</p> </div>		
Commission:		
Factory at Hal-Far Industrial Estate, Hal-Far		
Client:		
STERLING SNIFF		
Drawing Title:		
Water Washing Reservoir		
Scale:	1:20	Drawing No:
Job Ref:	38/06	38-06-505A
Drawn:	Amended:	Approved:
t.d.	**	**
Checked:	W.F.	Date:
		28-04-2009
Copyright © 2011 WALLACE FARRUGIA & ASSOCIATES		