


0 1 2 3 4 5  
Kilometres



**THE SITE**

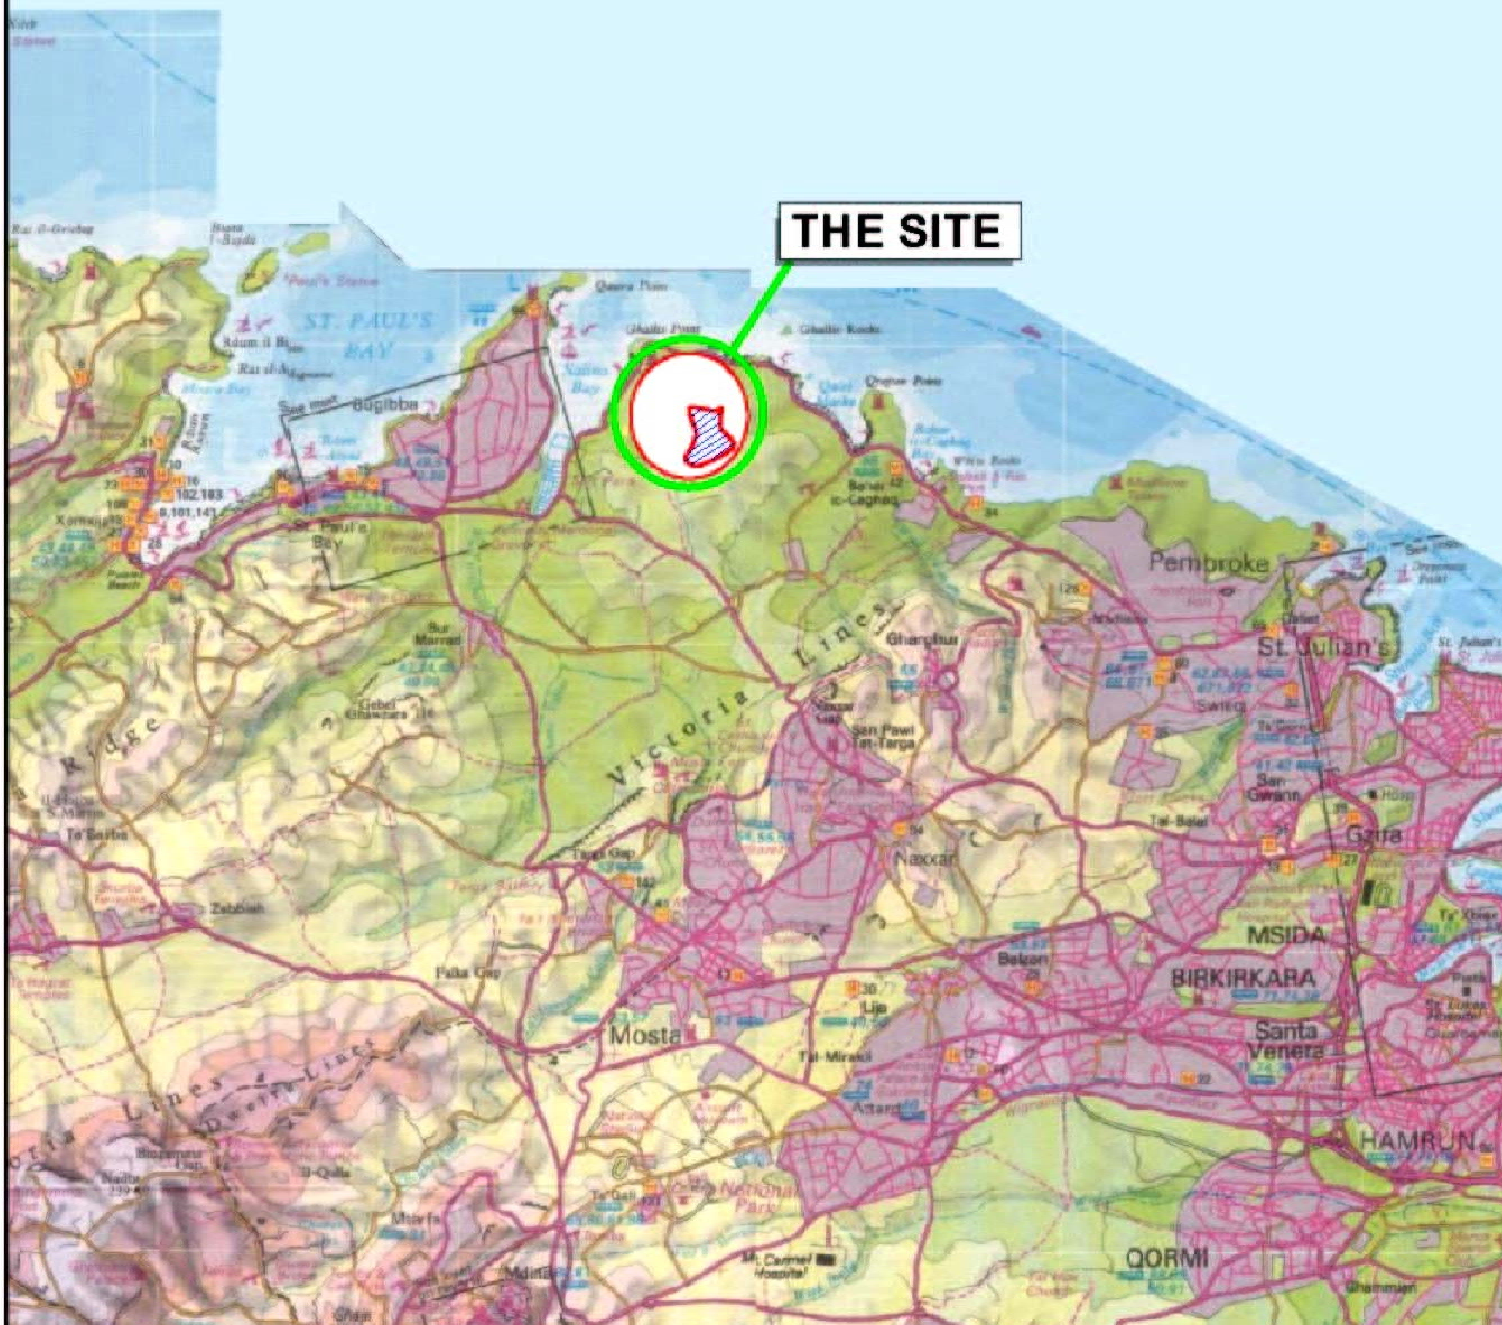

WasteServ Malta Ltd  
Phoenix Building, Old Railway Track, Sta. Venera  
[www.wasteservmalta.com](http://www.wasteservmalta.com)  
Tel: 23858000, Fax: 21441930

COMMISSION :

TA' ZWEJRA ENGINEERED LANDFILL

DWG.No:

ZW 001A/004

PROJECT TITLE :

SITE LOCATION

CHIEF EXEC. OFFICER :

V. MAGRI

DIRECTOR :

--

HEAD OF SECTION :

M. AGIUS

ARCHITECT/PLANNER :

VLADI F.

DWG. REF. ZWR/0100

SCALE : AS SHOWN

DATE : 13/06/2004

REVISION N° : --

DRAWN BY:

VF.MGM