

Evapotranspiration (65%-80%)

Infiltration (c14%-29%)

Evapotranspiration (65%-80%)

Infiltration (c14%-29%)

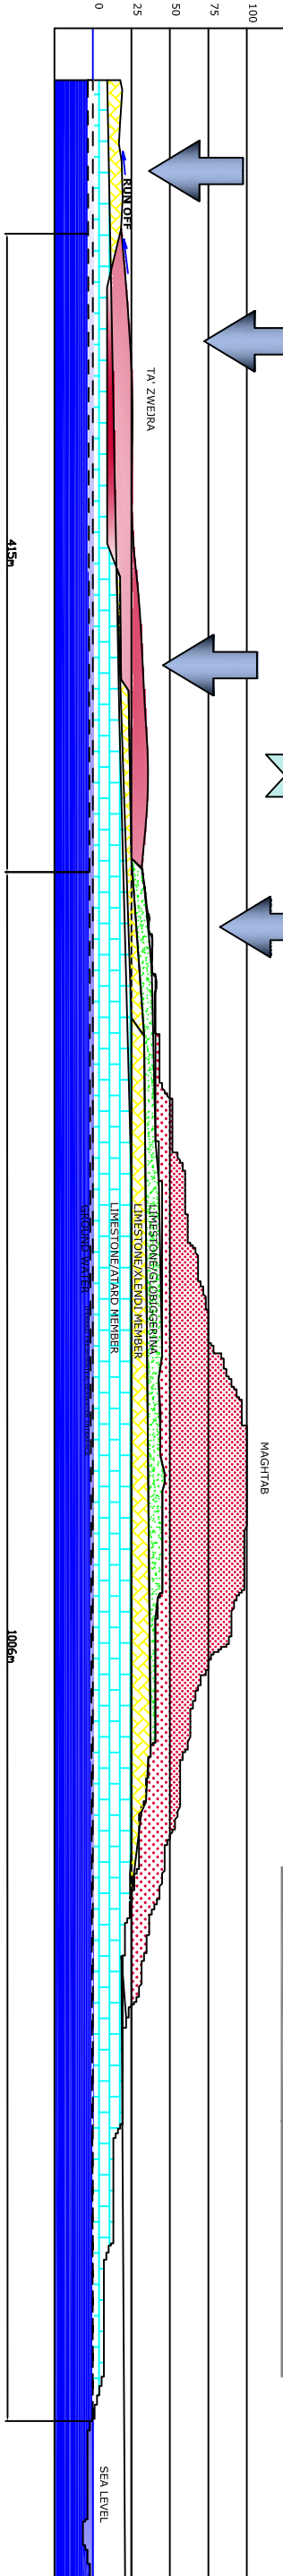

WasteServ Malta Ltd
Phoenix Building, Old Railway Track, Sta. Venera
www.wasteservmalta.com.
Tel: 23858000, Fax: 2141930

COMMISSION : TA' ZWERDRA ENGINEERED LANDFILL		DWG.No: ZW 005/004	
PROJECT TITLE : HYDROGEOLOGICAL MODEL		DWG. REF. : ZWR/0100	
CHIEF EXEC. OFFICER : V. MAGRI	DIRECTOR : ---	SCALE : AS SHOWN	DATE : 10/09/2004
HEAD OF SECTION : M. AGIUS	ARCHITECT/PLANNER : VLADI F.	REVISION N° : ---	DRAWN BY: VF/MGM