




Section A - A

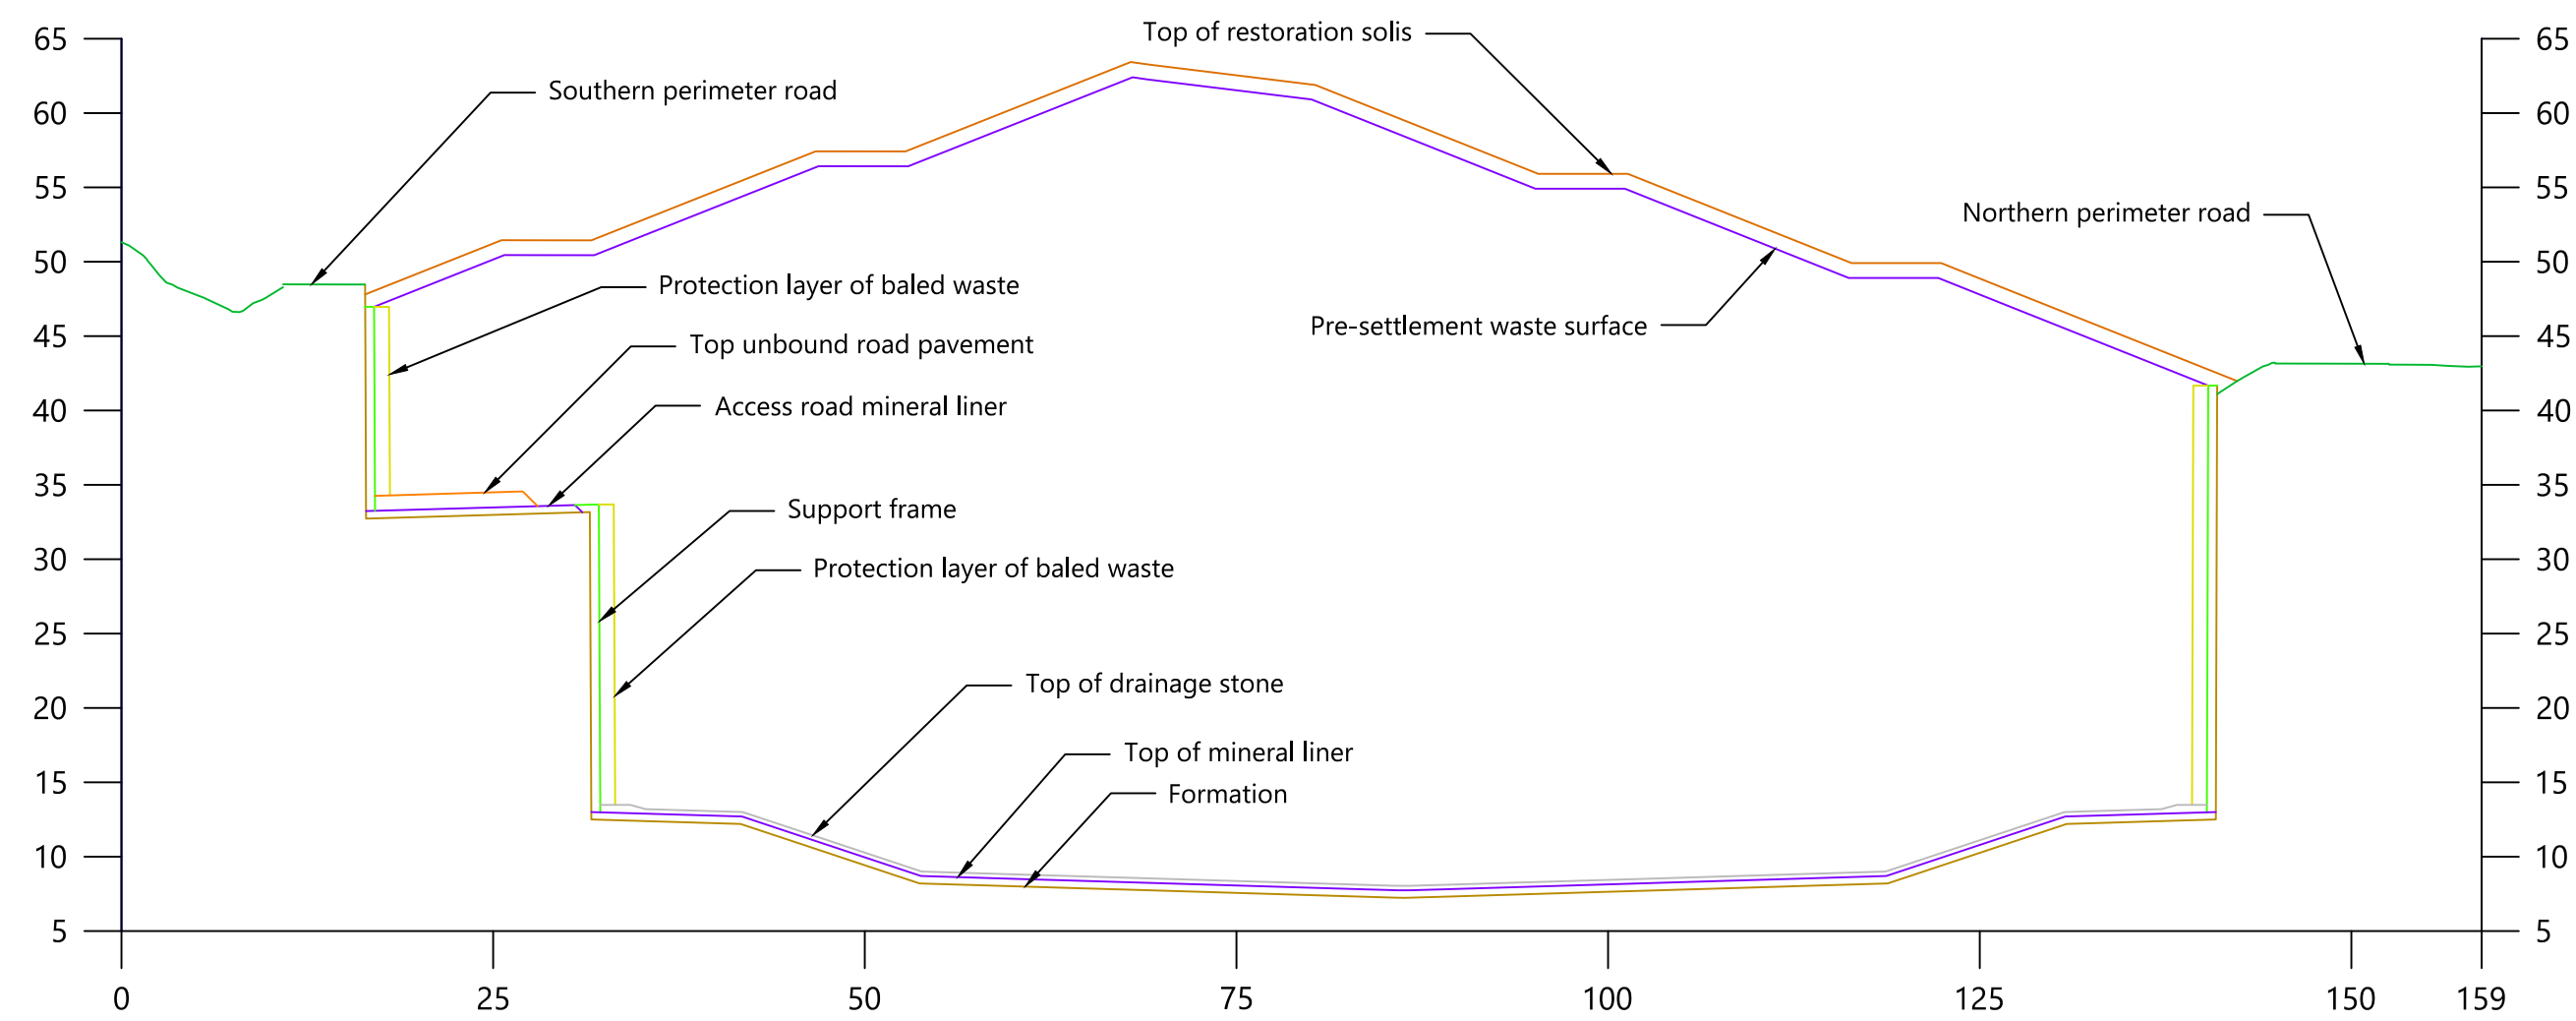

Section B - B

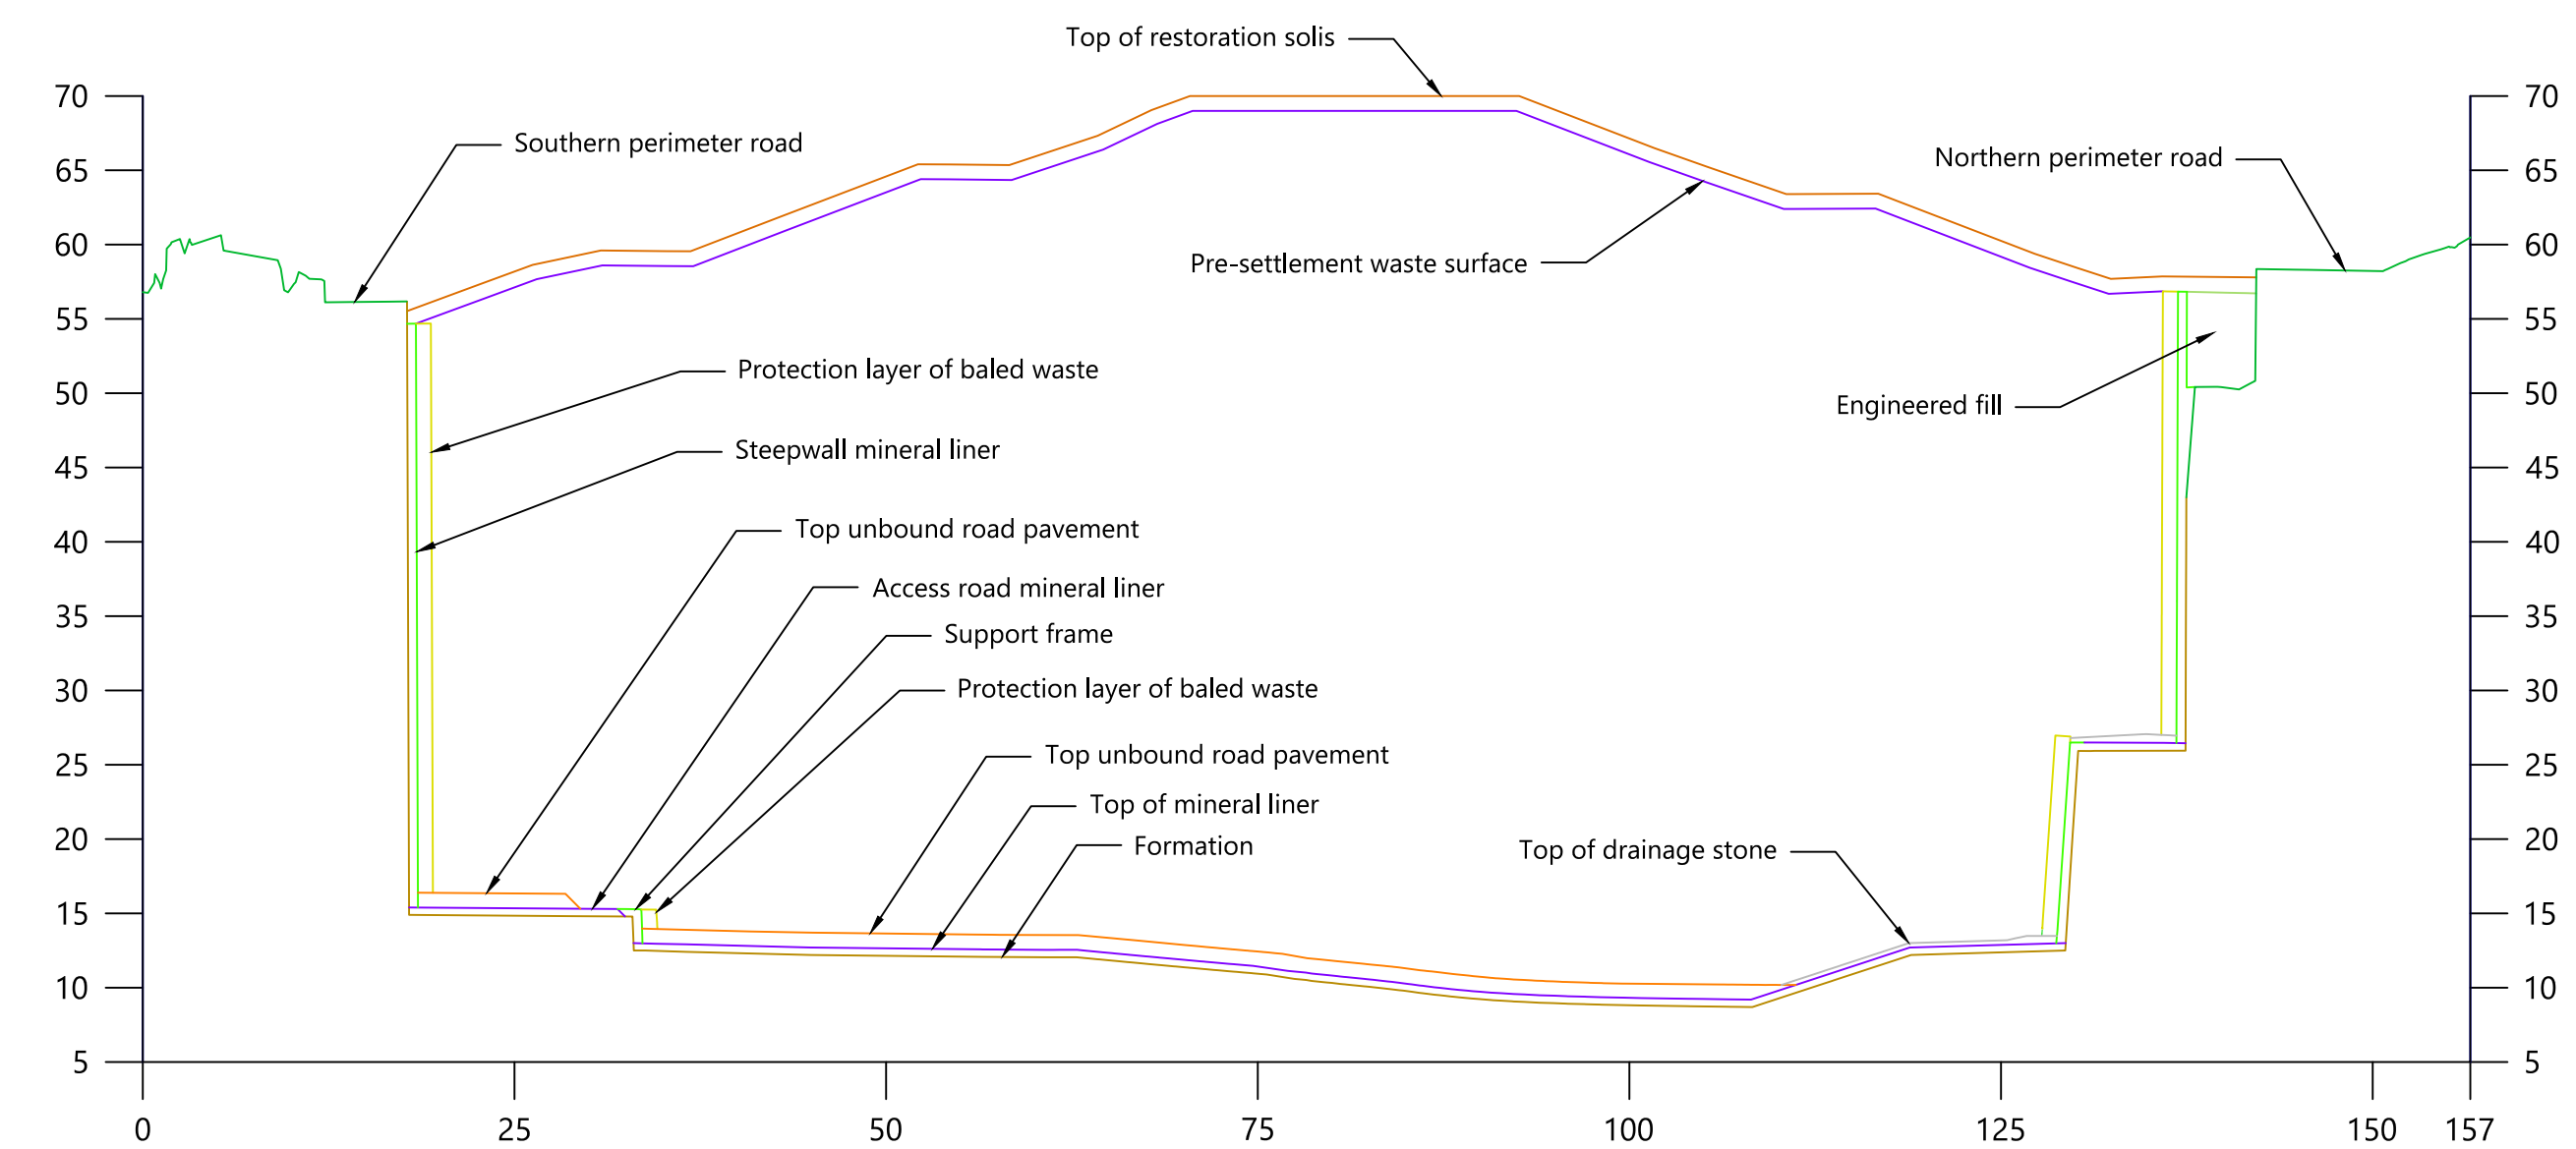

Section C - C

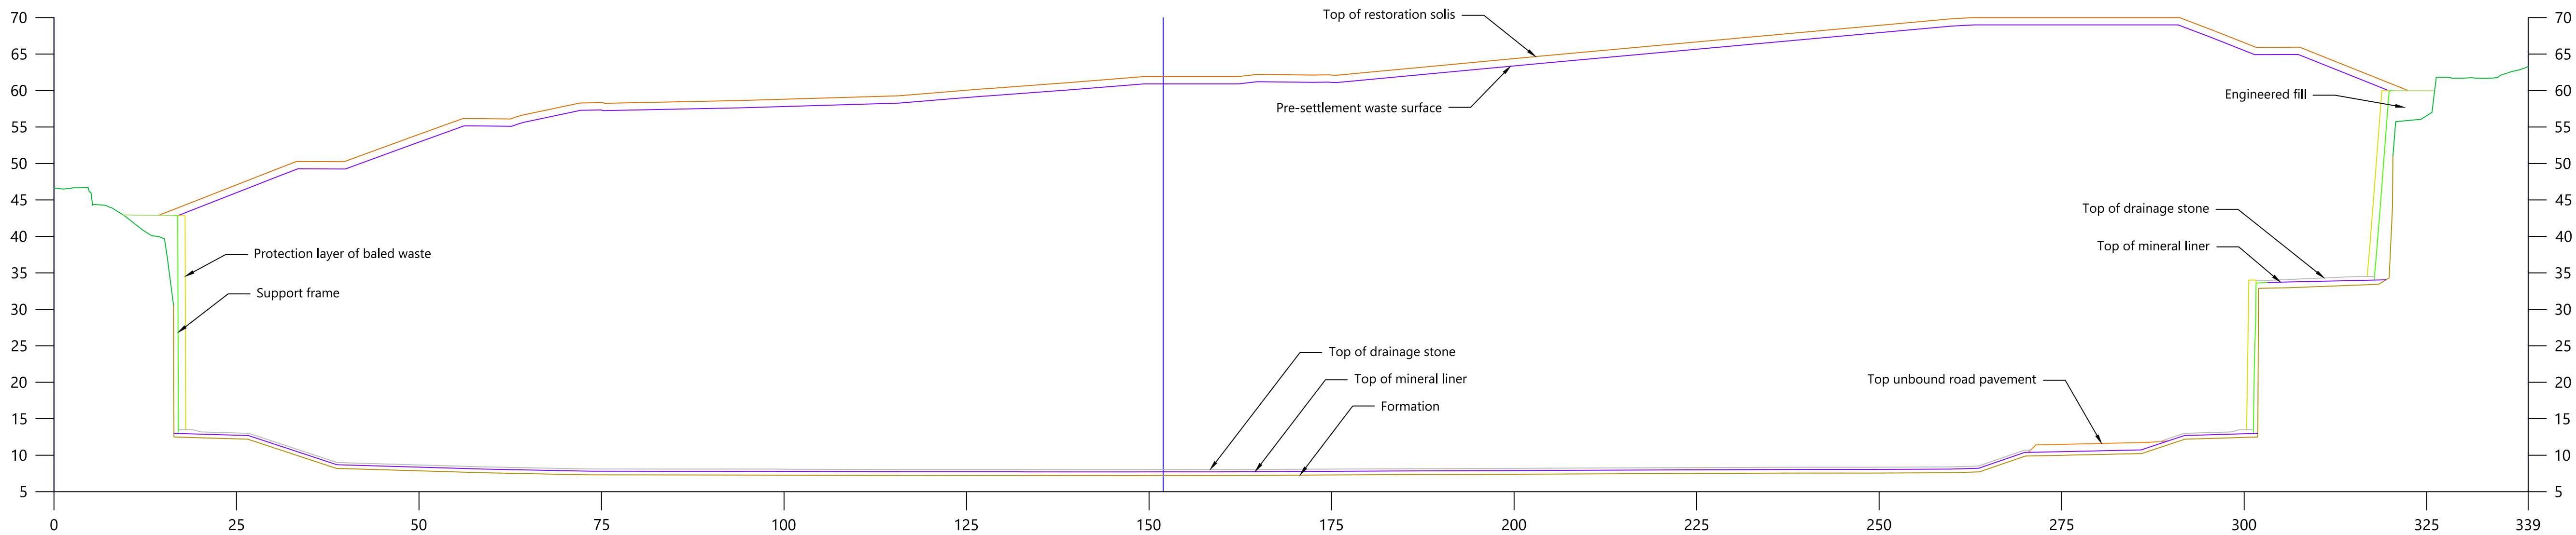

NOTES

This design is subject to final approval.

Drawings should be read in conjunction with the conceptual design statement report which presents full and detailed specifications.



PROJECT TITLE

Construction of a Steep Wall  
Non-Hazardous Waste Cell

PROJECT NUMBER

30499

CLIENT

Wasteserv Malta Ltd.

LOCATION

Maghtab Environmental Complex

DRAWING TITLE

Landfill Sections

REVISIONS

Rev	Date	Chkd	Description
0	26/08/2021	DB	First Issue

DESIGNED	RWS	DRAWN	RWS
SCALES @ A1	1:500	DATE	26/08/2021



DRAWING NUMBER	REV
30499/WSM/SW/05	00