


First Lift
5.6m High support frame

Second Lift
additional 3m support frame

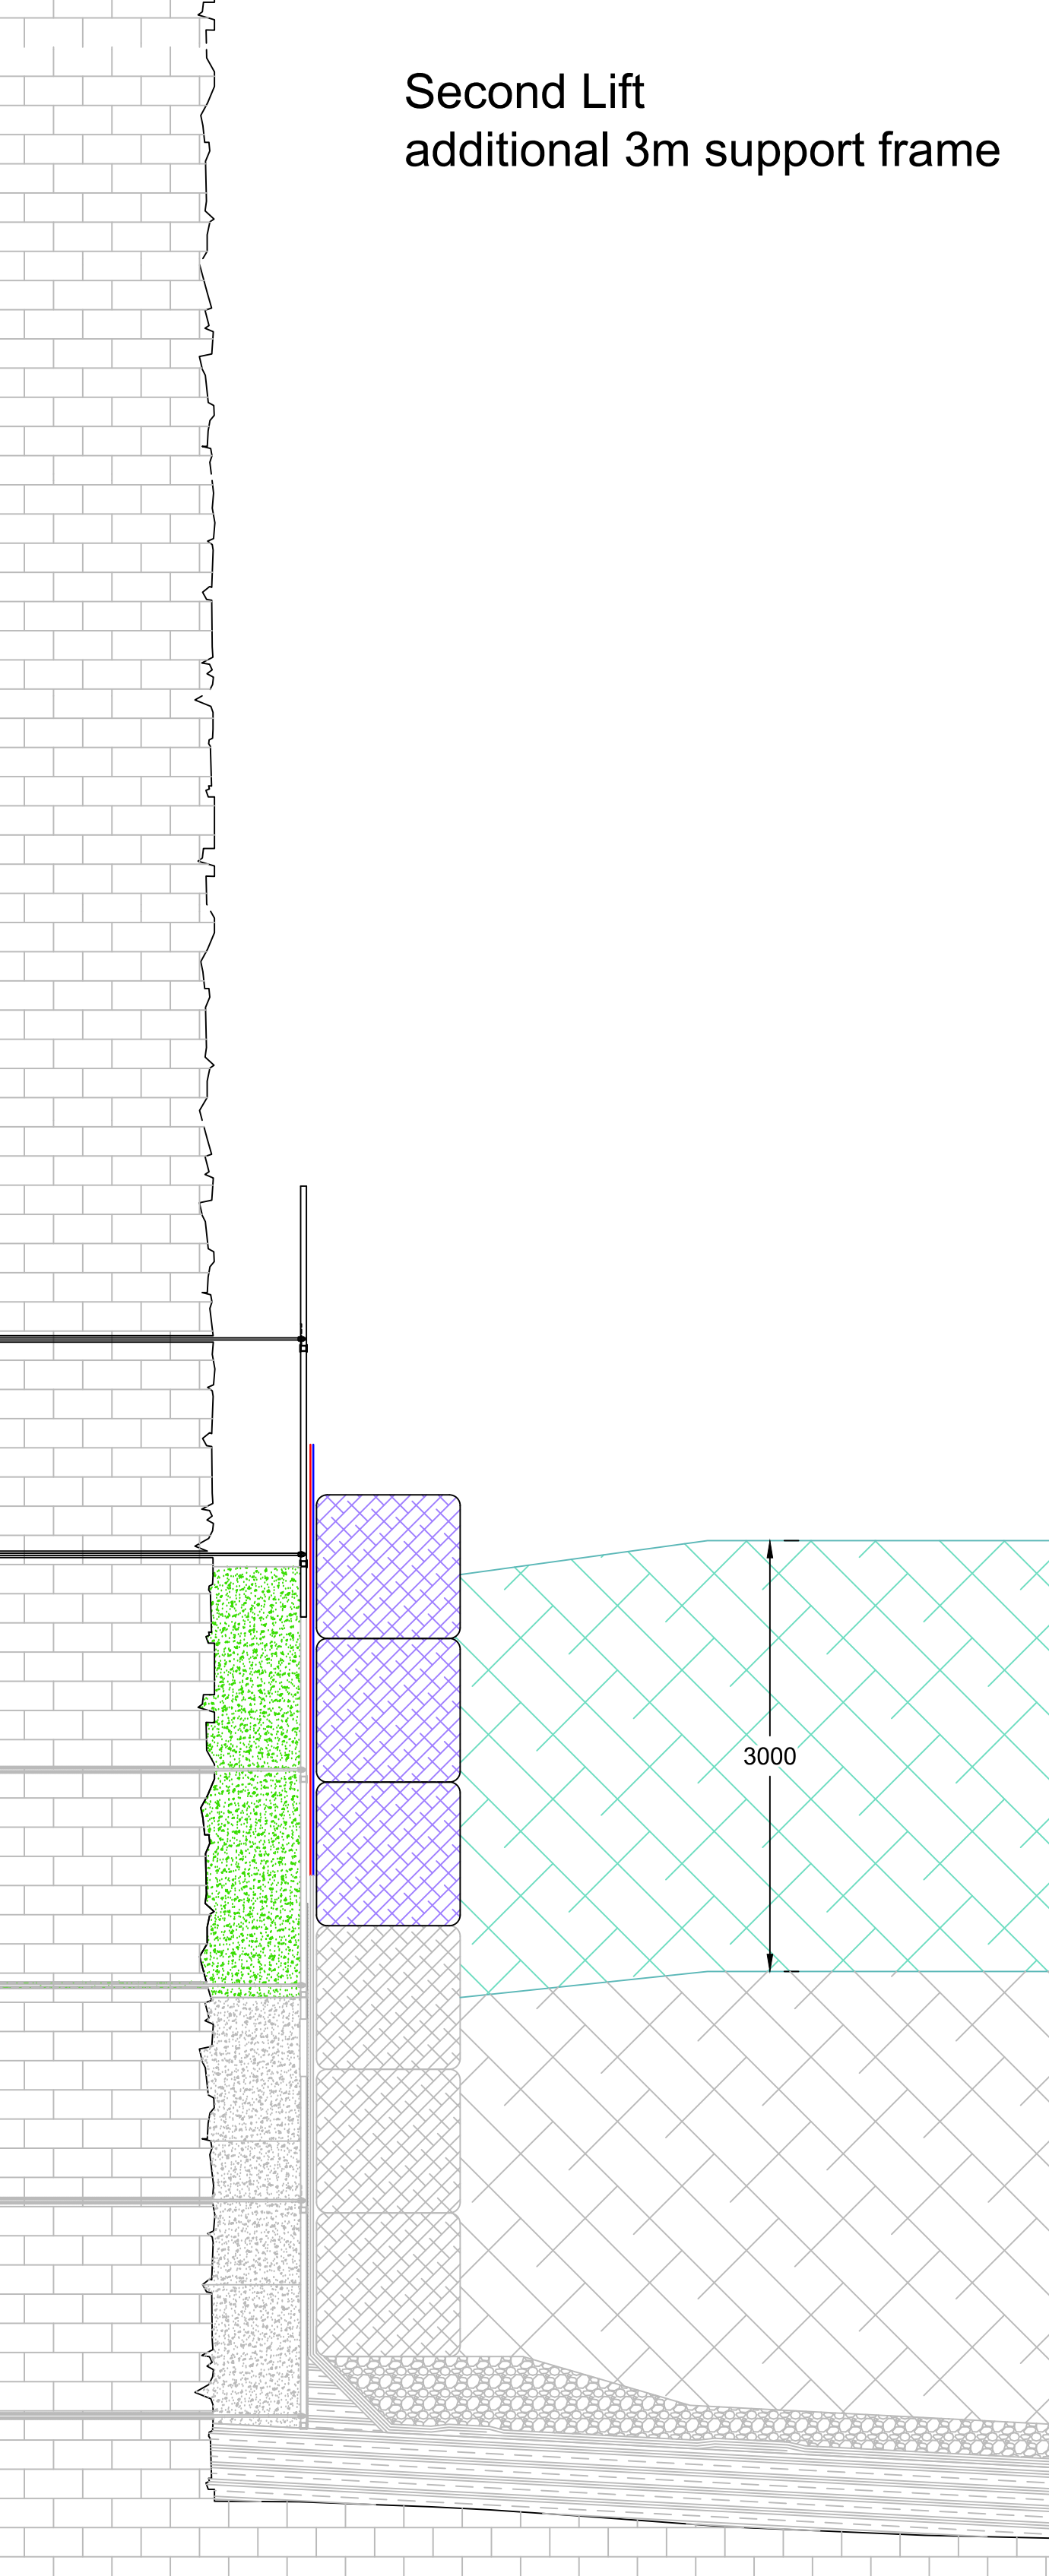

Third Lift
additional 3m support frame

This design is subject to final approval.

Drawings should be read in conjunction with the conceptual design statement report which presents full and detailed specifications.

Demonstration of construction sequence which will be repeated to full height of excavation as waste filling progresses.



Construction of a Steep Wall Non-Hazardous Waste Landfill

PROJECT NUMBER

30499

LIENT

Wasteserv Malta Ltd.

LOCATION

Maghtab Environmental Complex

DRAWING TITLE

Construction Sequence for Steep Wall Lifts 1, 2 & 3

REVISIONS

O	26/08/2021	DB	First issue
Rev	Date	Chkd	Description

DESIGNED	RWS	DRAWN	RWS
SCALE @ A1	1:400	DATE	26/08/2021

CQA International limited

DRAWING NUMBER
30499/WSM/SW/11

REV
00