
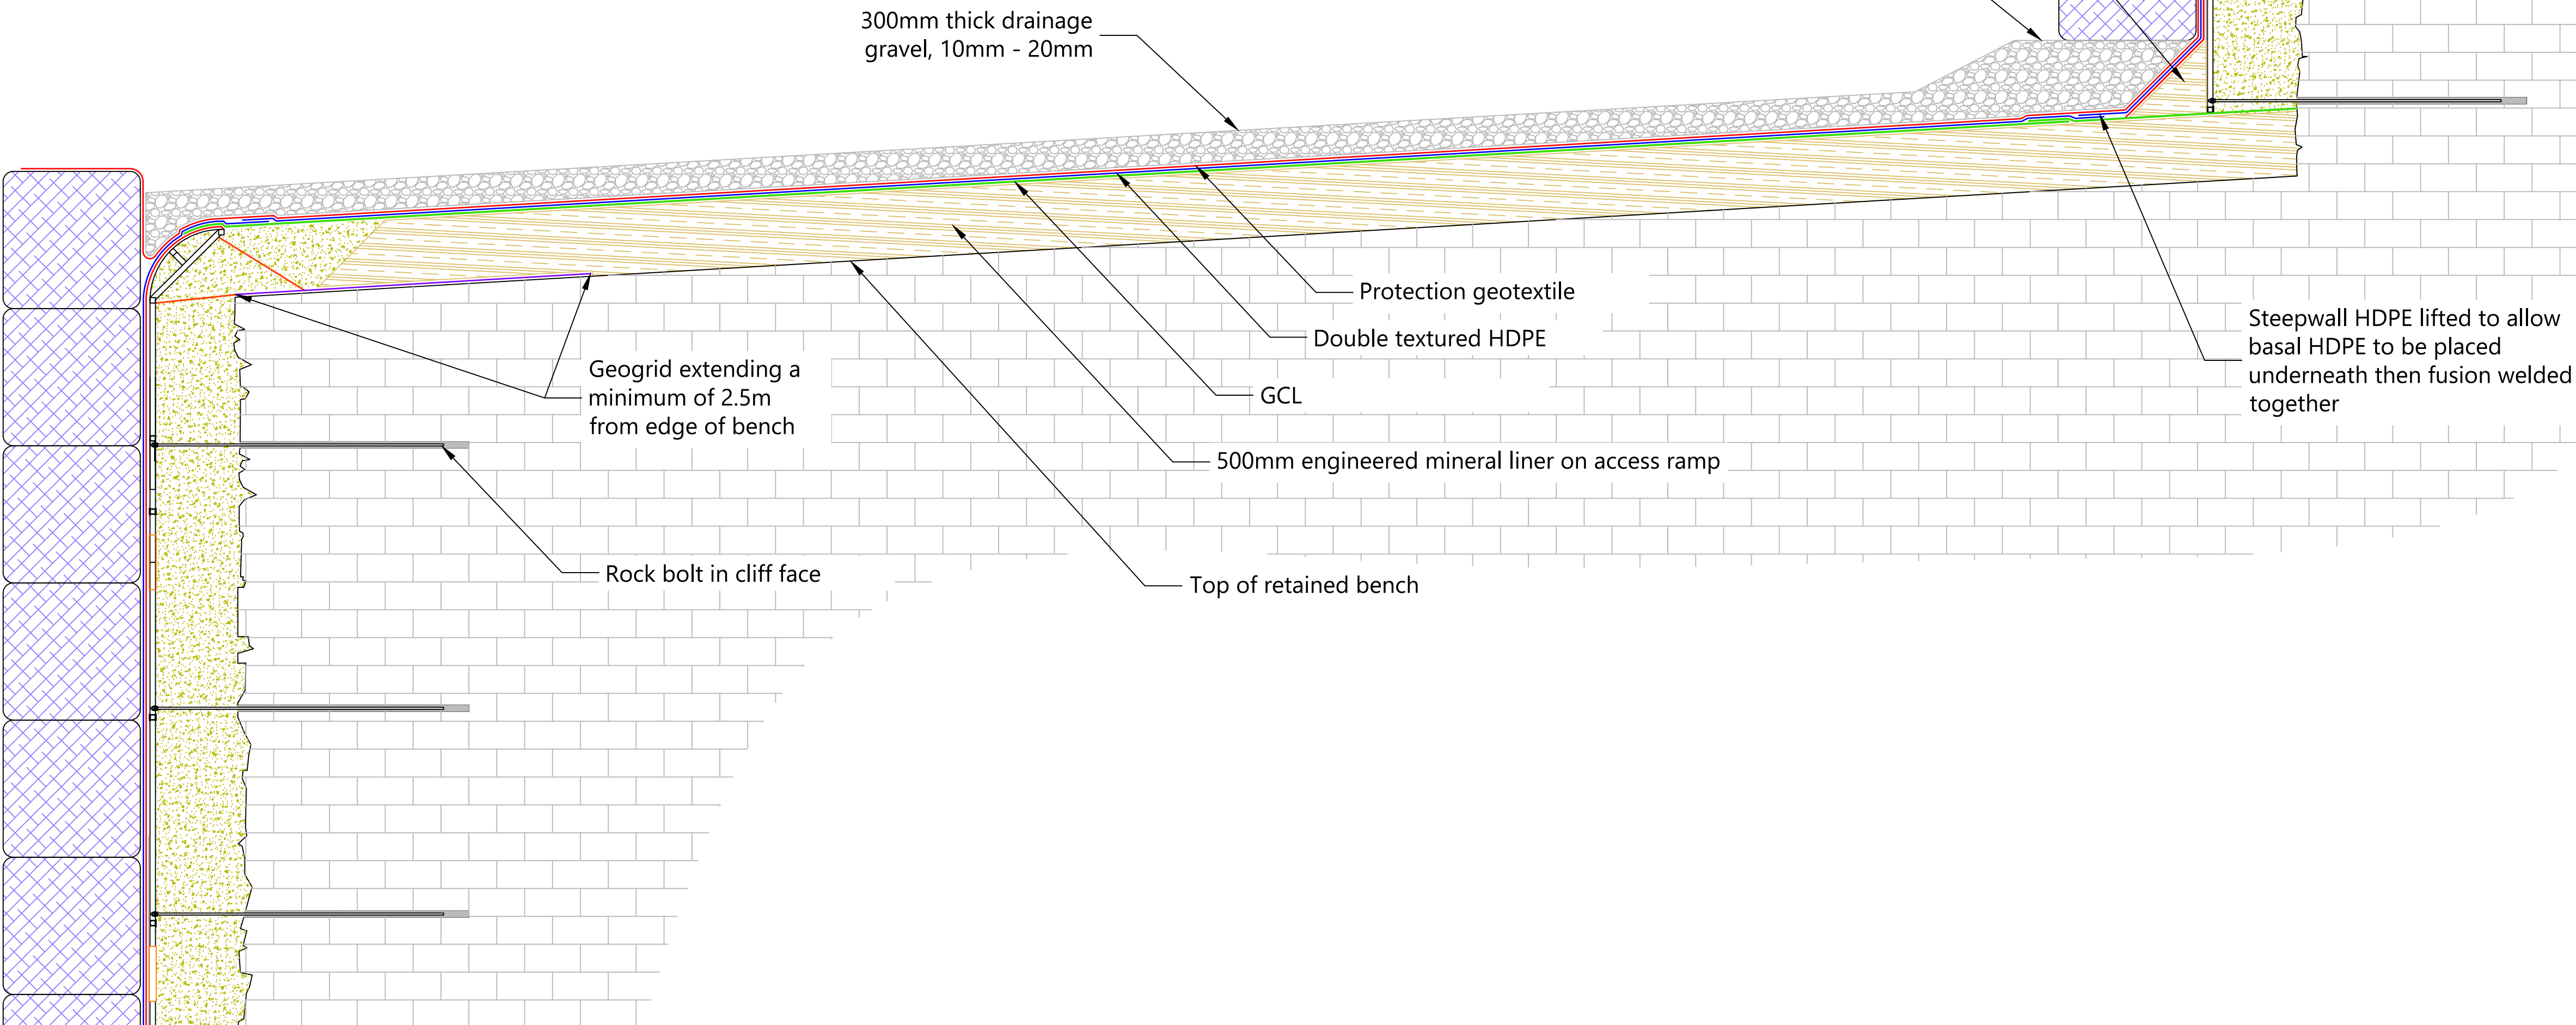
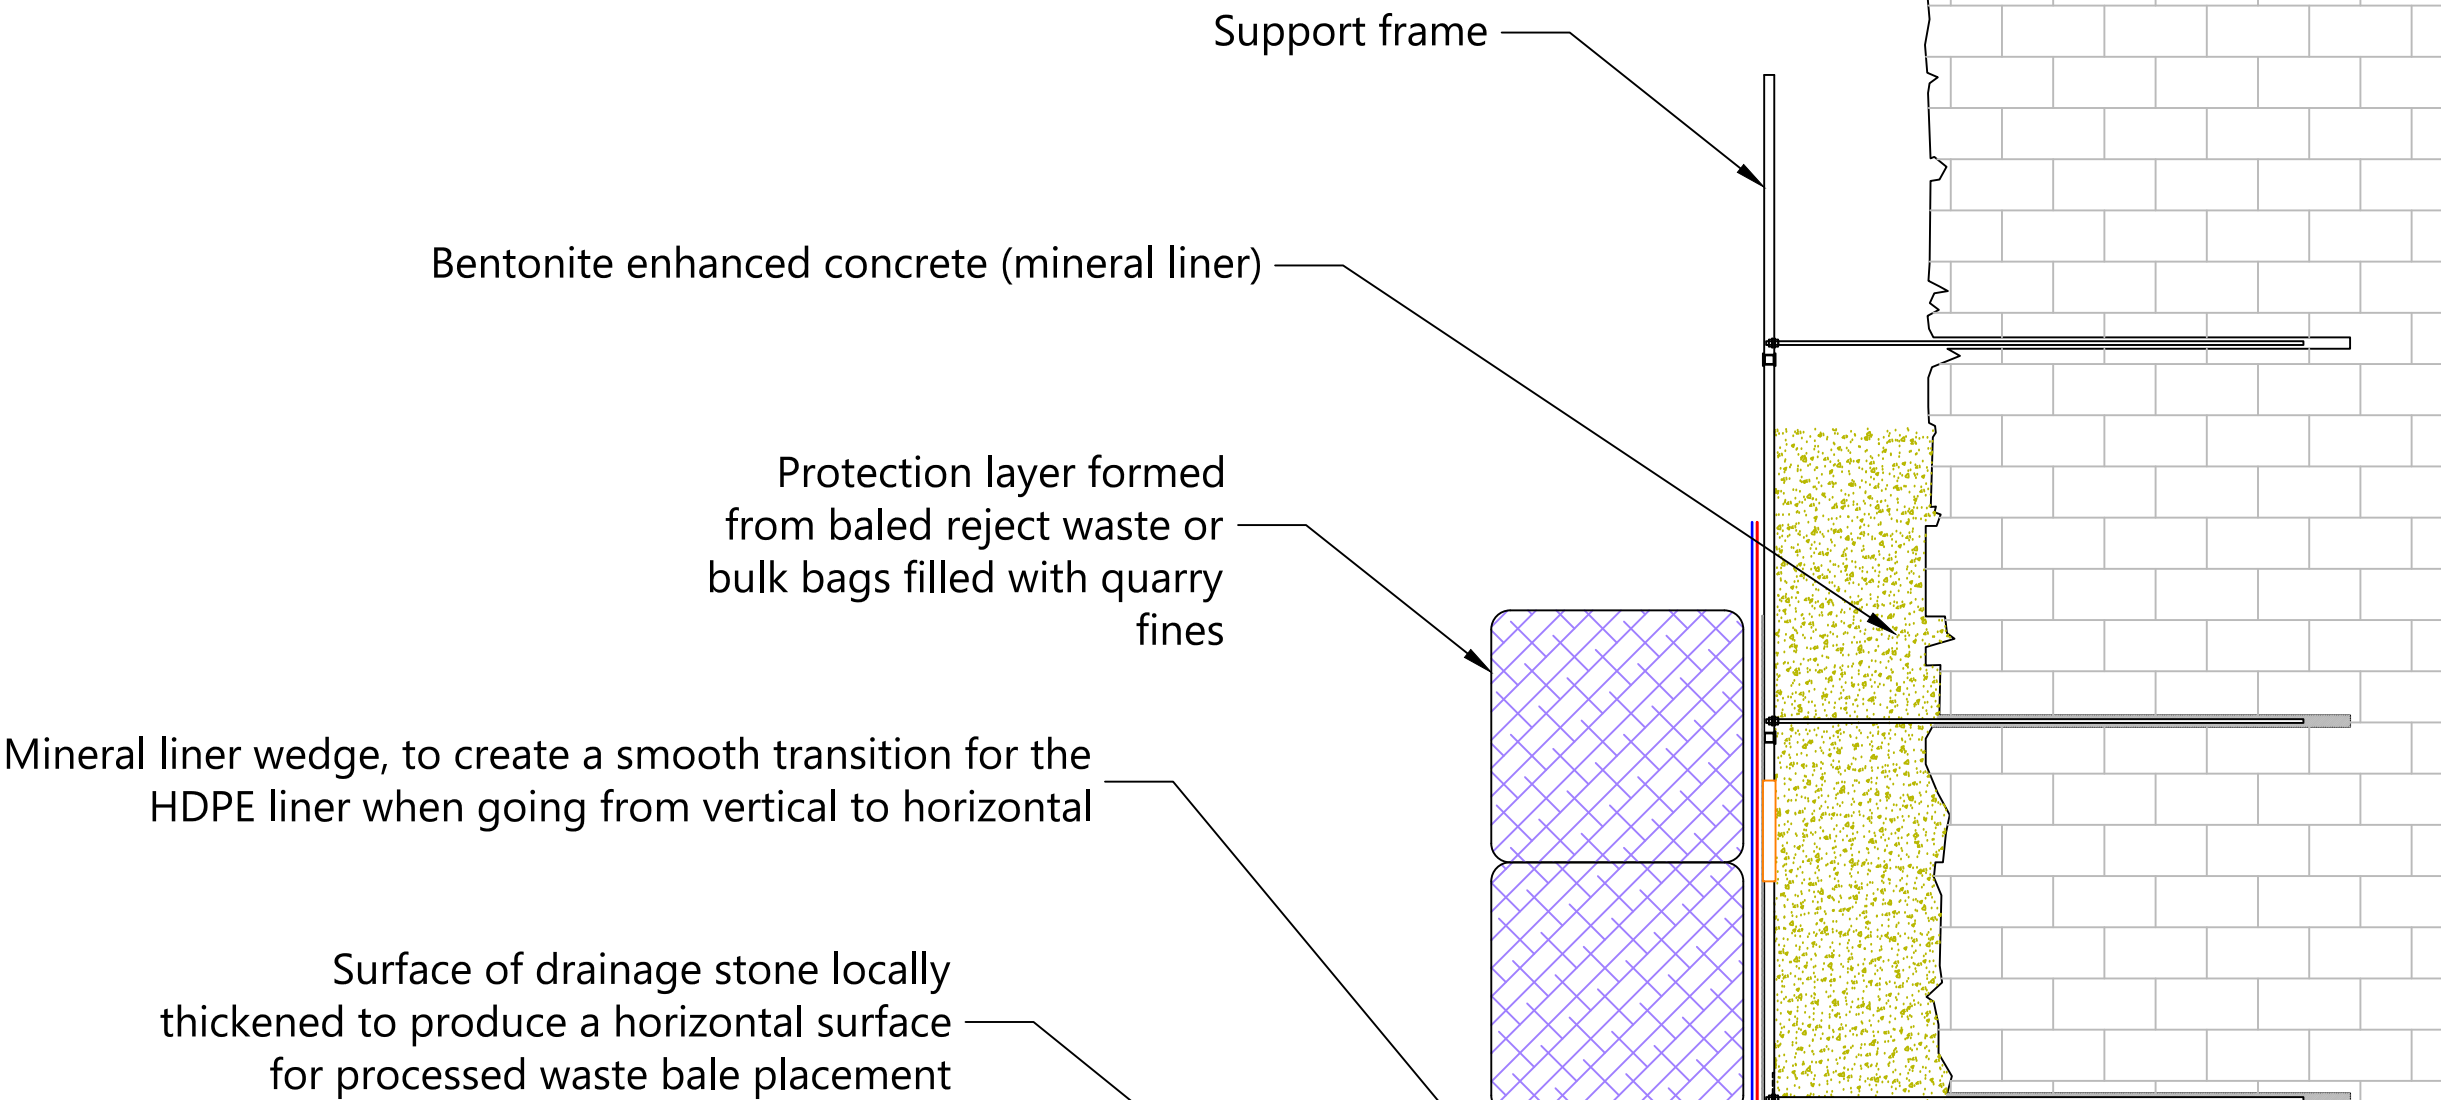


Detail of front of retained bench. Scale 1:10

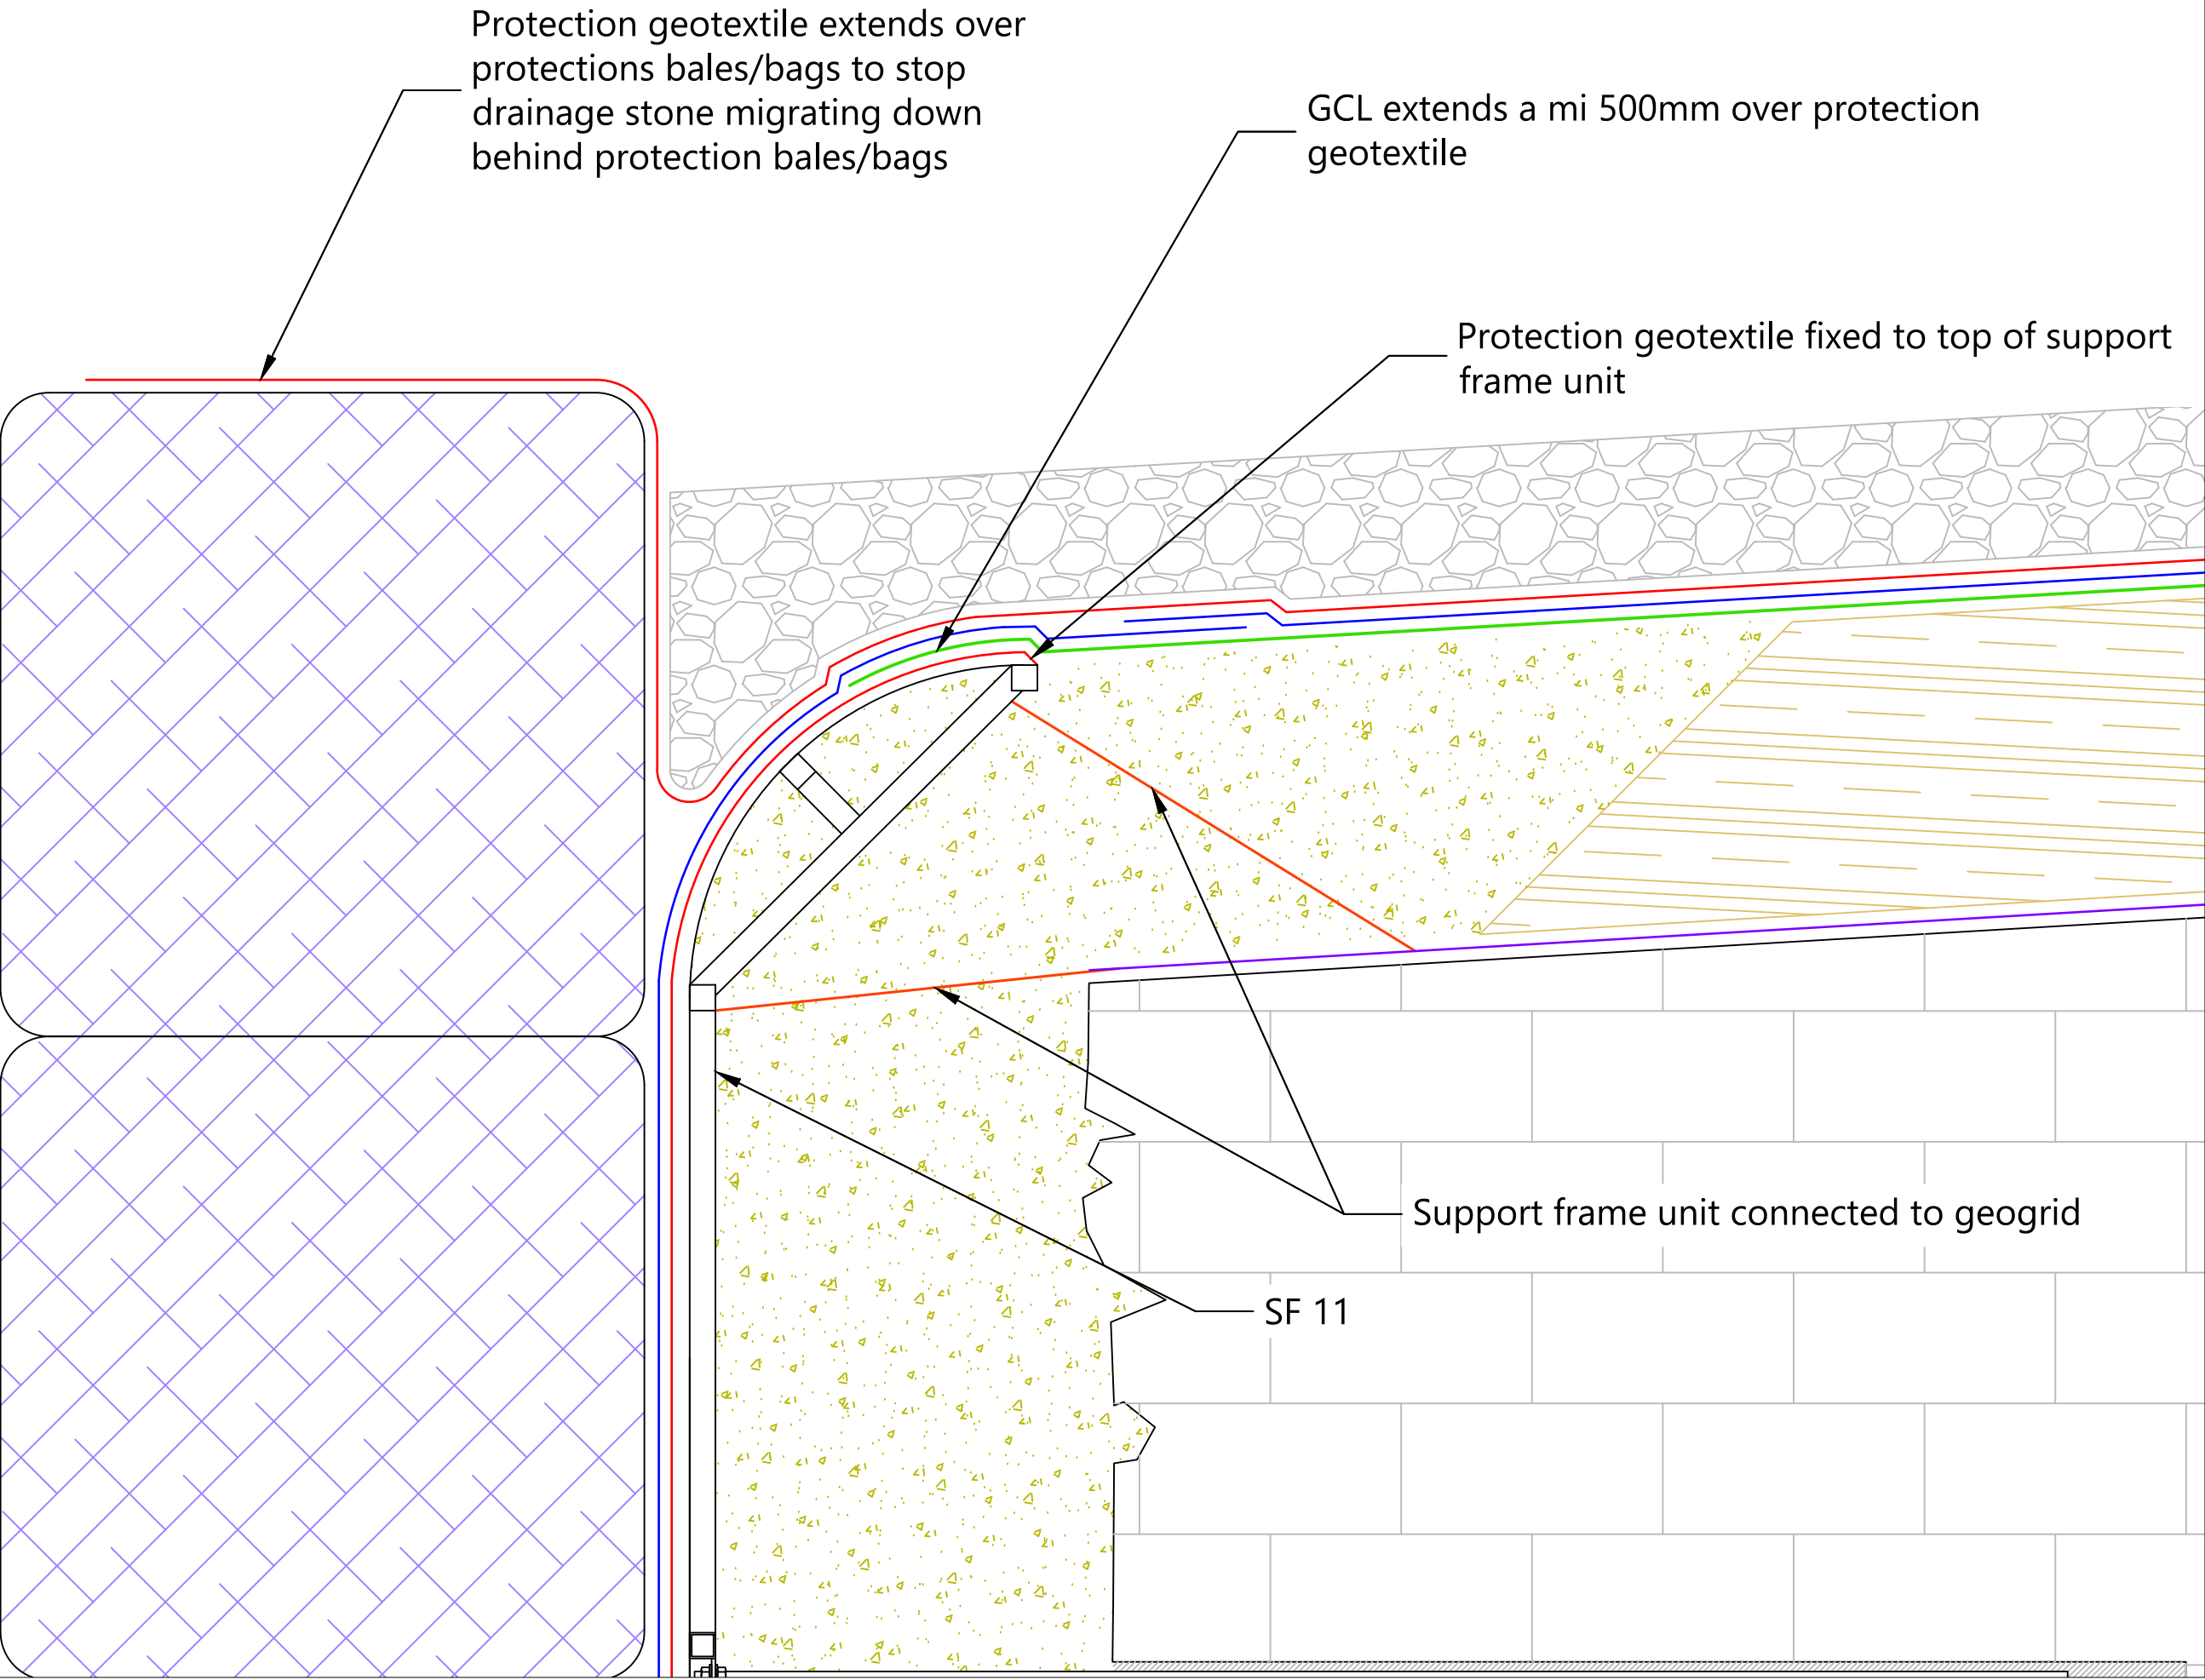

NOTES

This design is subject to final approval.

Drawings should be read in conjunction with the conceptual design statement report which presents full and detailed specifications.



PROJECT TITLE

Construction of a Steep Wall
Non-Hazardous Waste Cell

PROJECT NUMBER

30499

CLIENT

Wasteserv Malta Ltd.

LOCATION

Maghtab Environmental Complex

DRAWING TITLE

Section Through Southern Bench

REVISIONS

Rev	Date	Chkd	Description
0	17/08/2021	DB	First Issue

DESIGNED	RWS	DRAWN	RWS
SCALES @ A1	1:30	DATE	17/08/2021



DRAWING NUMBER
30499/WSM/SW/15

REV
00