
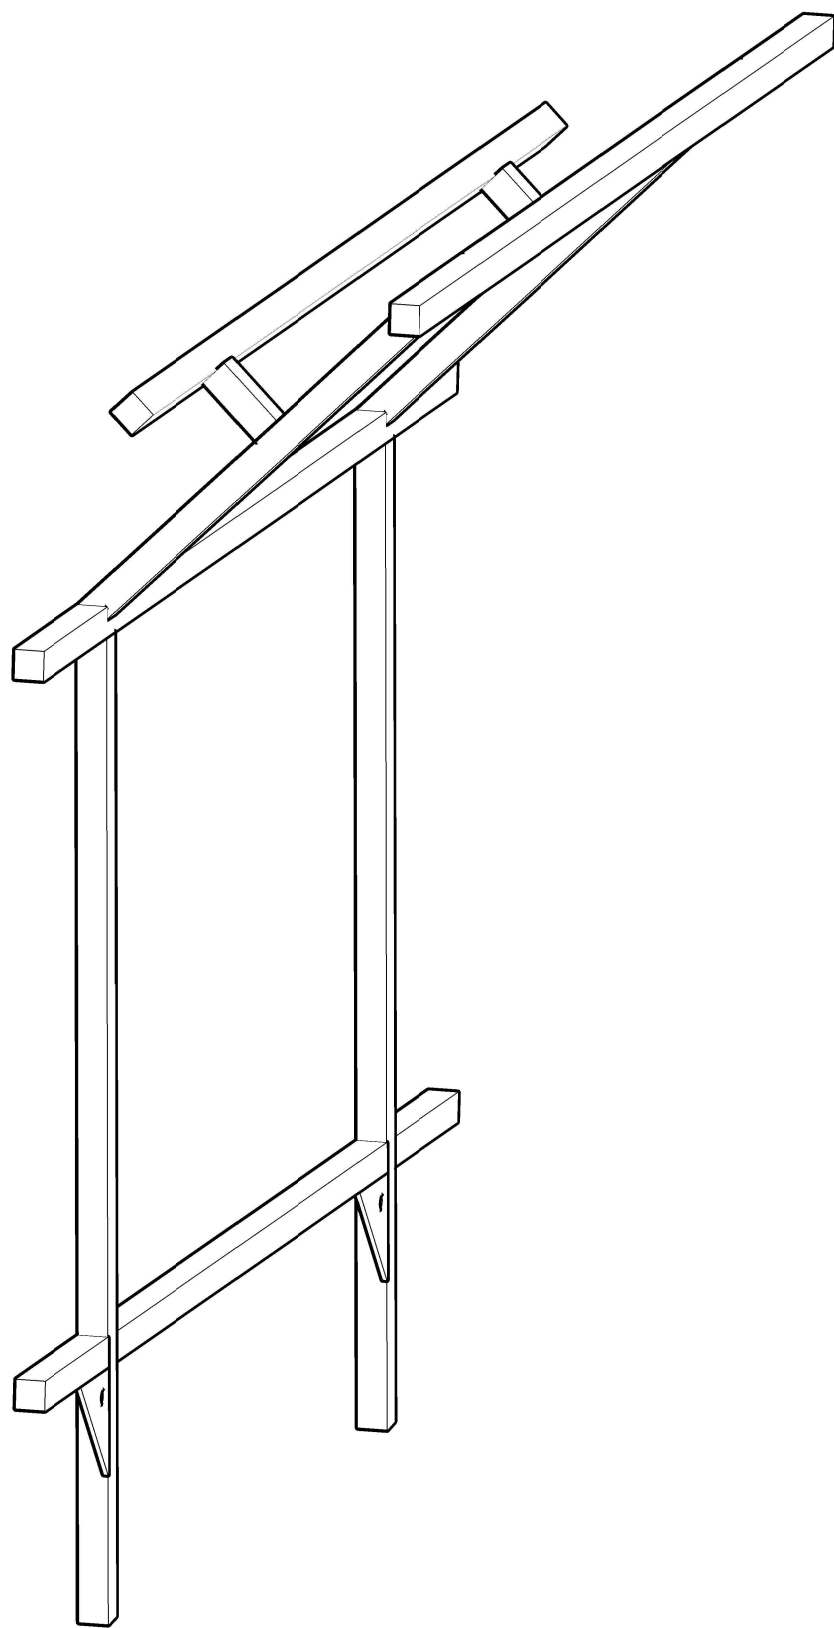
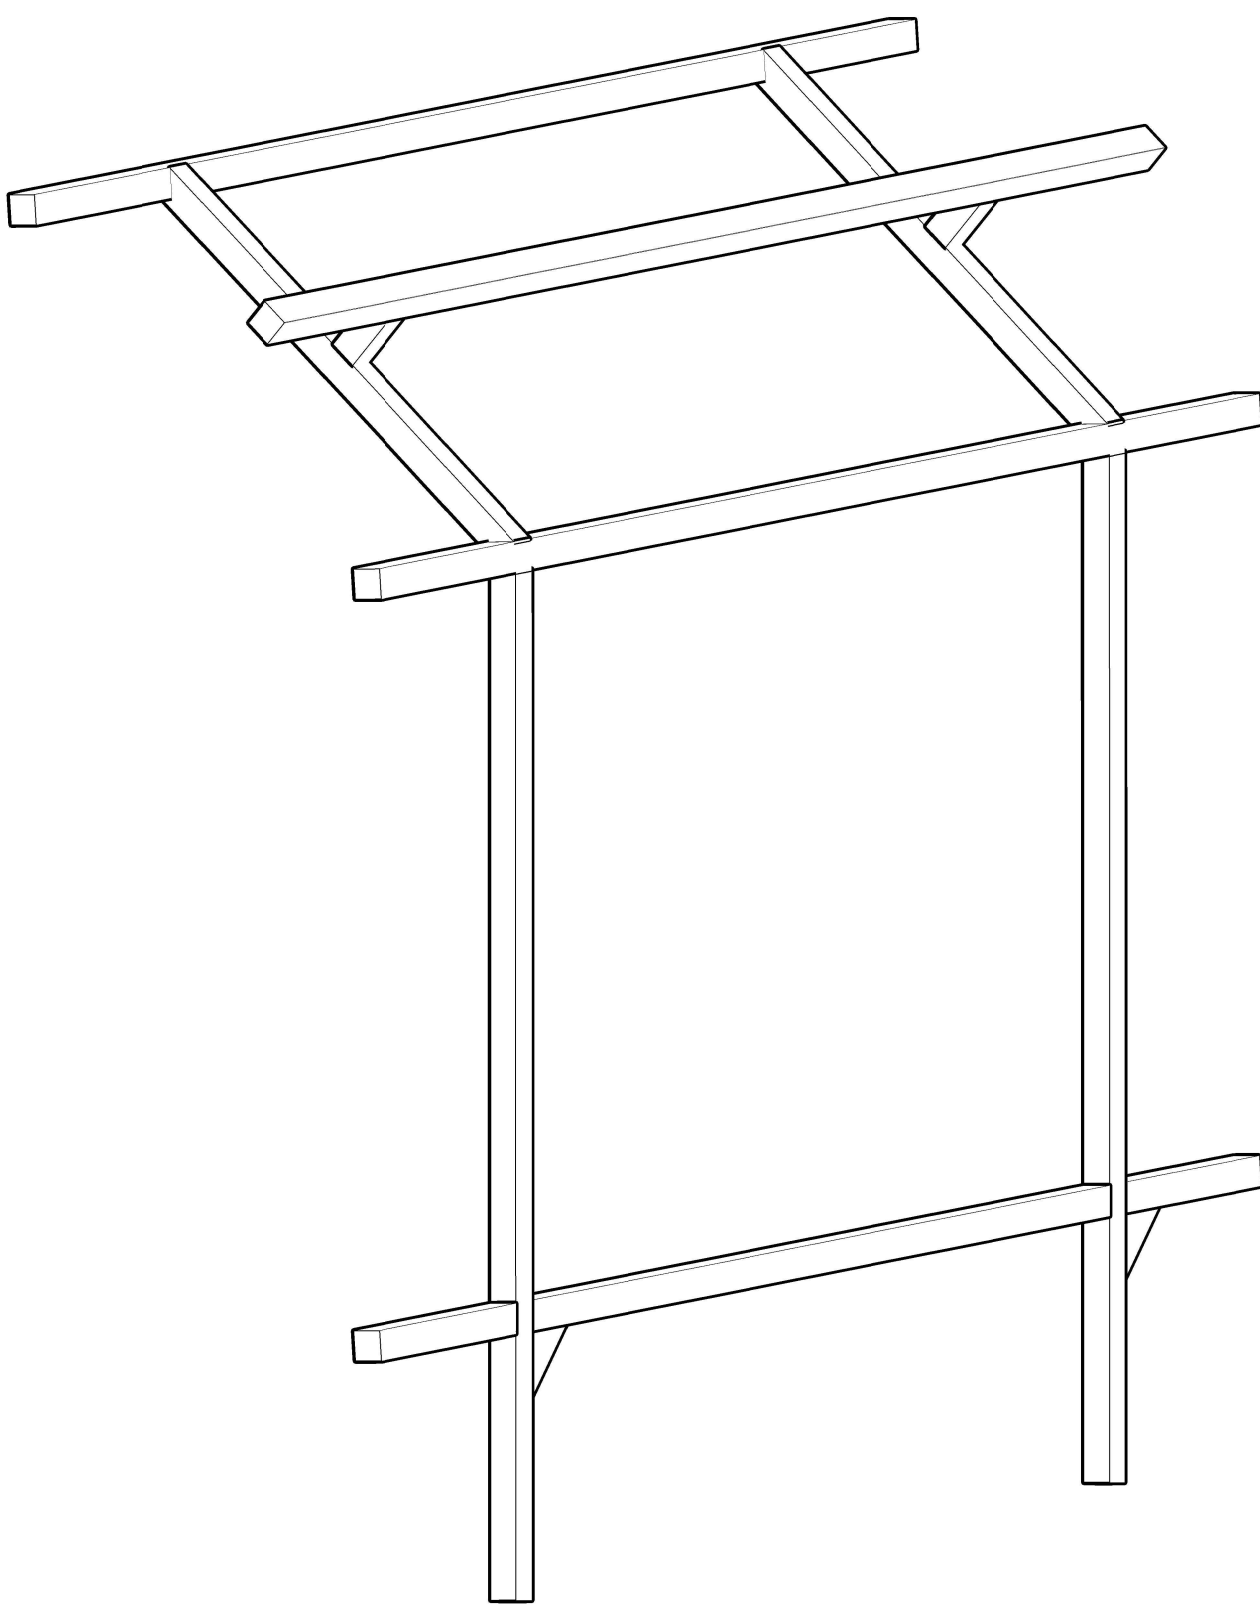
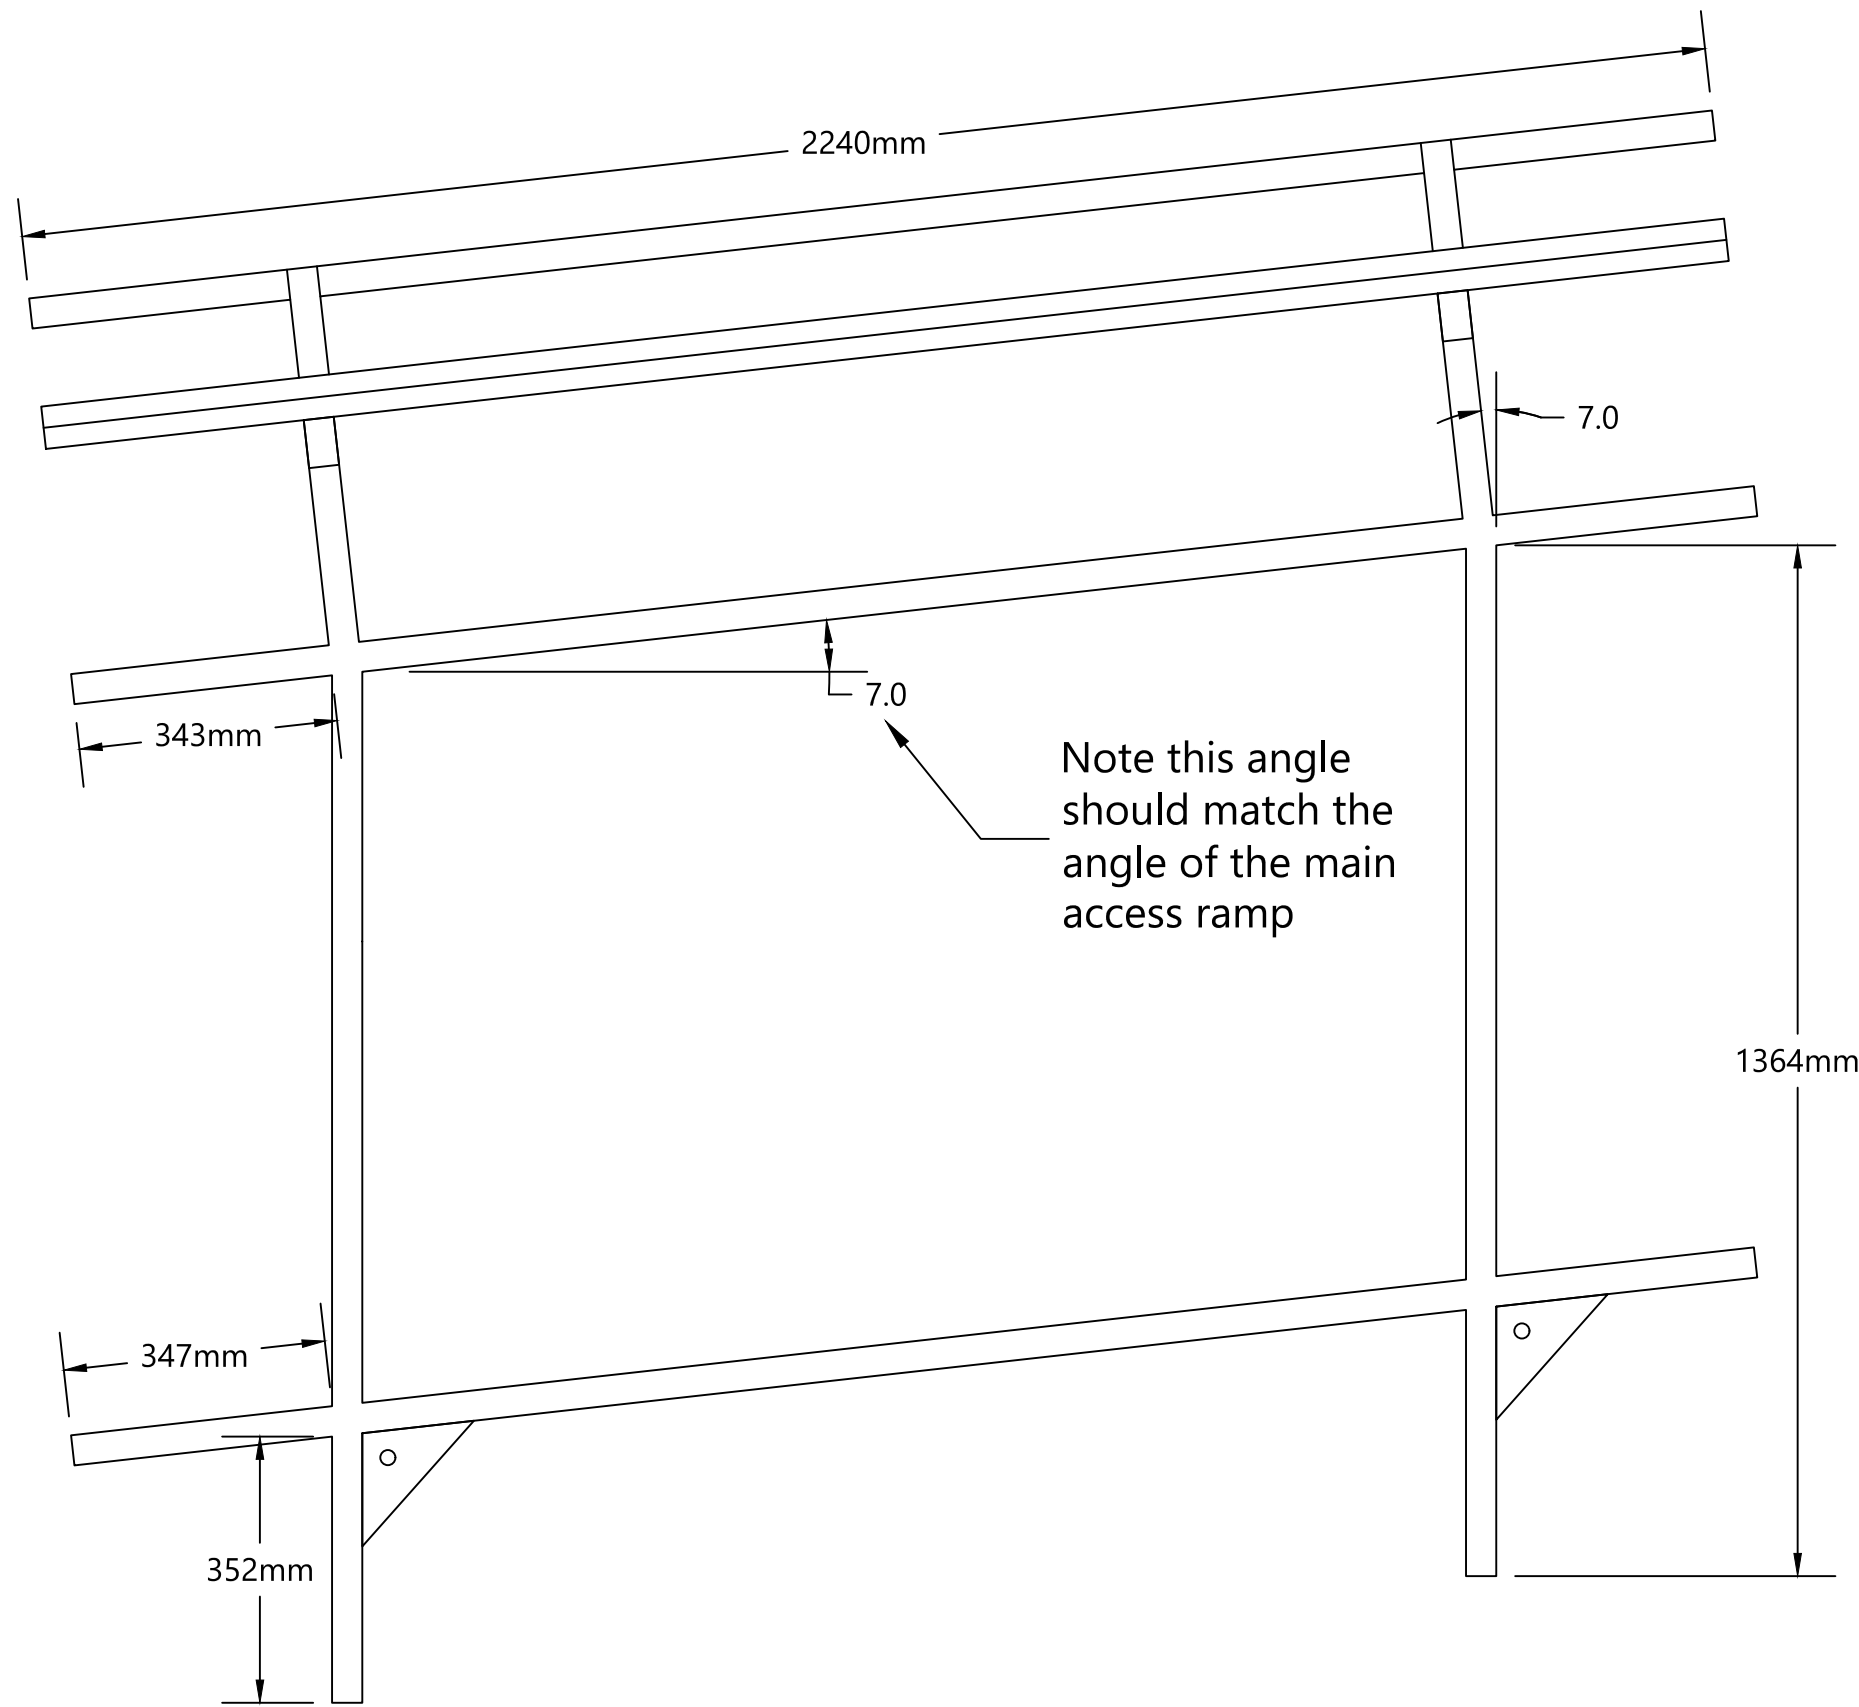


SF 09
(Top unit 1 for access ramp)

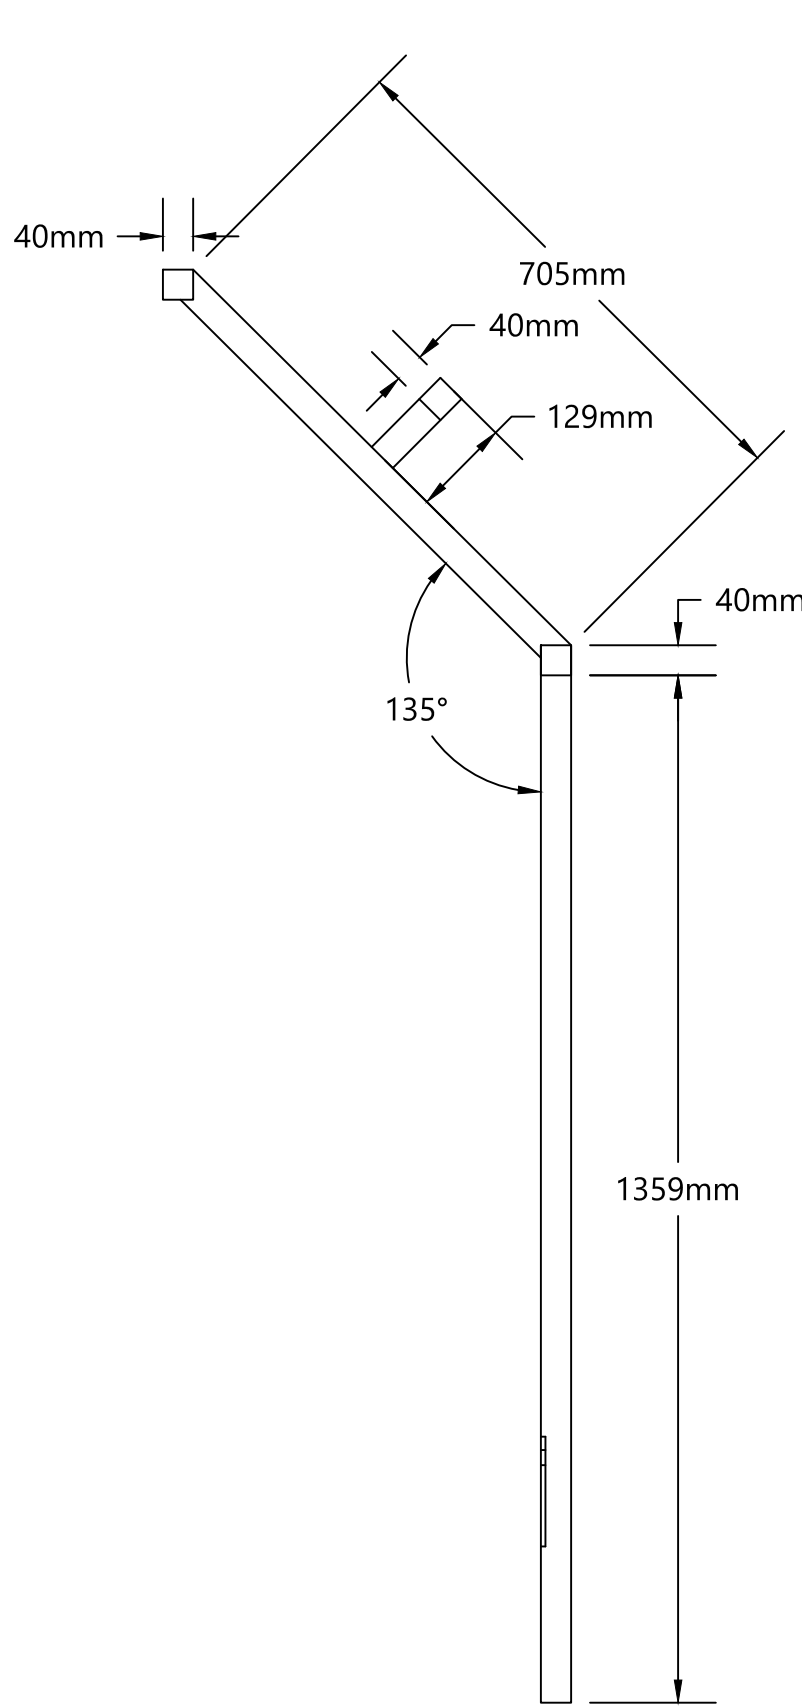

NOTES

This design is subject to final approval.

Drawings should be read in conjunction with the conceptual design statement report which presents full and detailed specifications.

The support frame sections are prefabricated from 40mm x 40mm x 3mm thick mild steel box section and of welded construction. The connectors are formed from 50mm x 50mm x 3mm thick mild steel box section. All units and connectors to be galvanised after fabrication. All cuts and hole made on site to be treated against corrosion.

Support frame base and sub units are based on the standard support frame unit, see drawing 30499/WSM/SW/17



PROJECT TITLE			
Construction of a Steep Wall Non-Hazardous Waste Cell			
PROJECT NUMBER			
30499			
CLIENT			
Wasteserv Malta Ltd.			
LOCATION			
Maghtab Environmental Complex			
DRAWING TITLE			
Support Frame Top Unit 1 For Access Ramp To Landfill			
REVISIONS			
0	17/08/2021	DB	First issue
Rev	Date	Chkd	Description
DESIGNED		DRAWN	
RWS		RWS	
SCALES @ A1		DATE	
1:10		17/08/2021	
<div>CQA</div> <div>CQA INTERNATIONAL LTD</div>			
DRAWING NUMBER			REV
30499/WSM/SW/20			00