




Typical section through leachate collection & monitoring points showing gravel fill & well liner detail for first lift: Scale 1:25

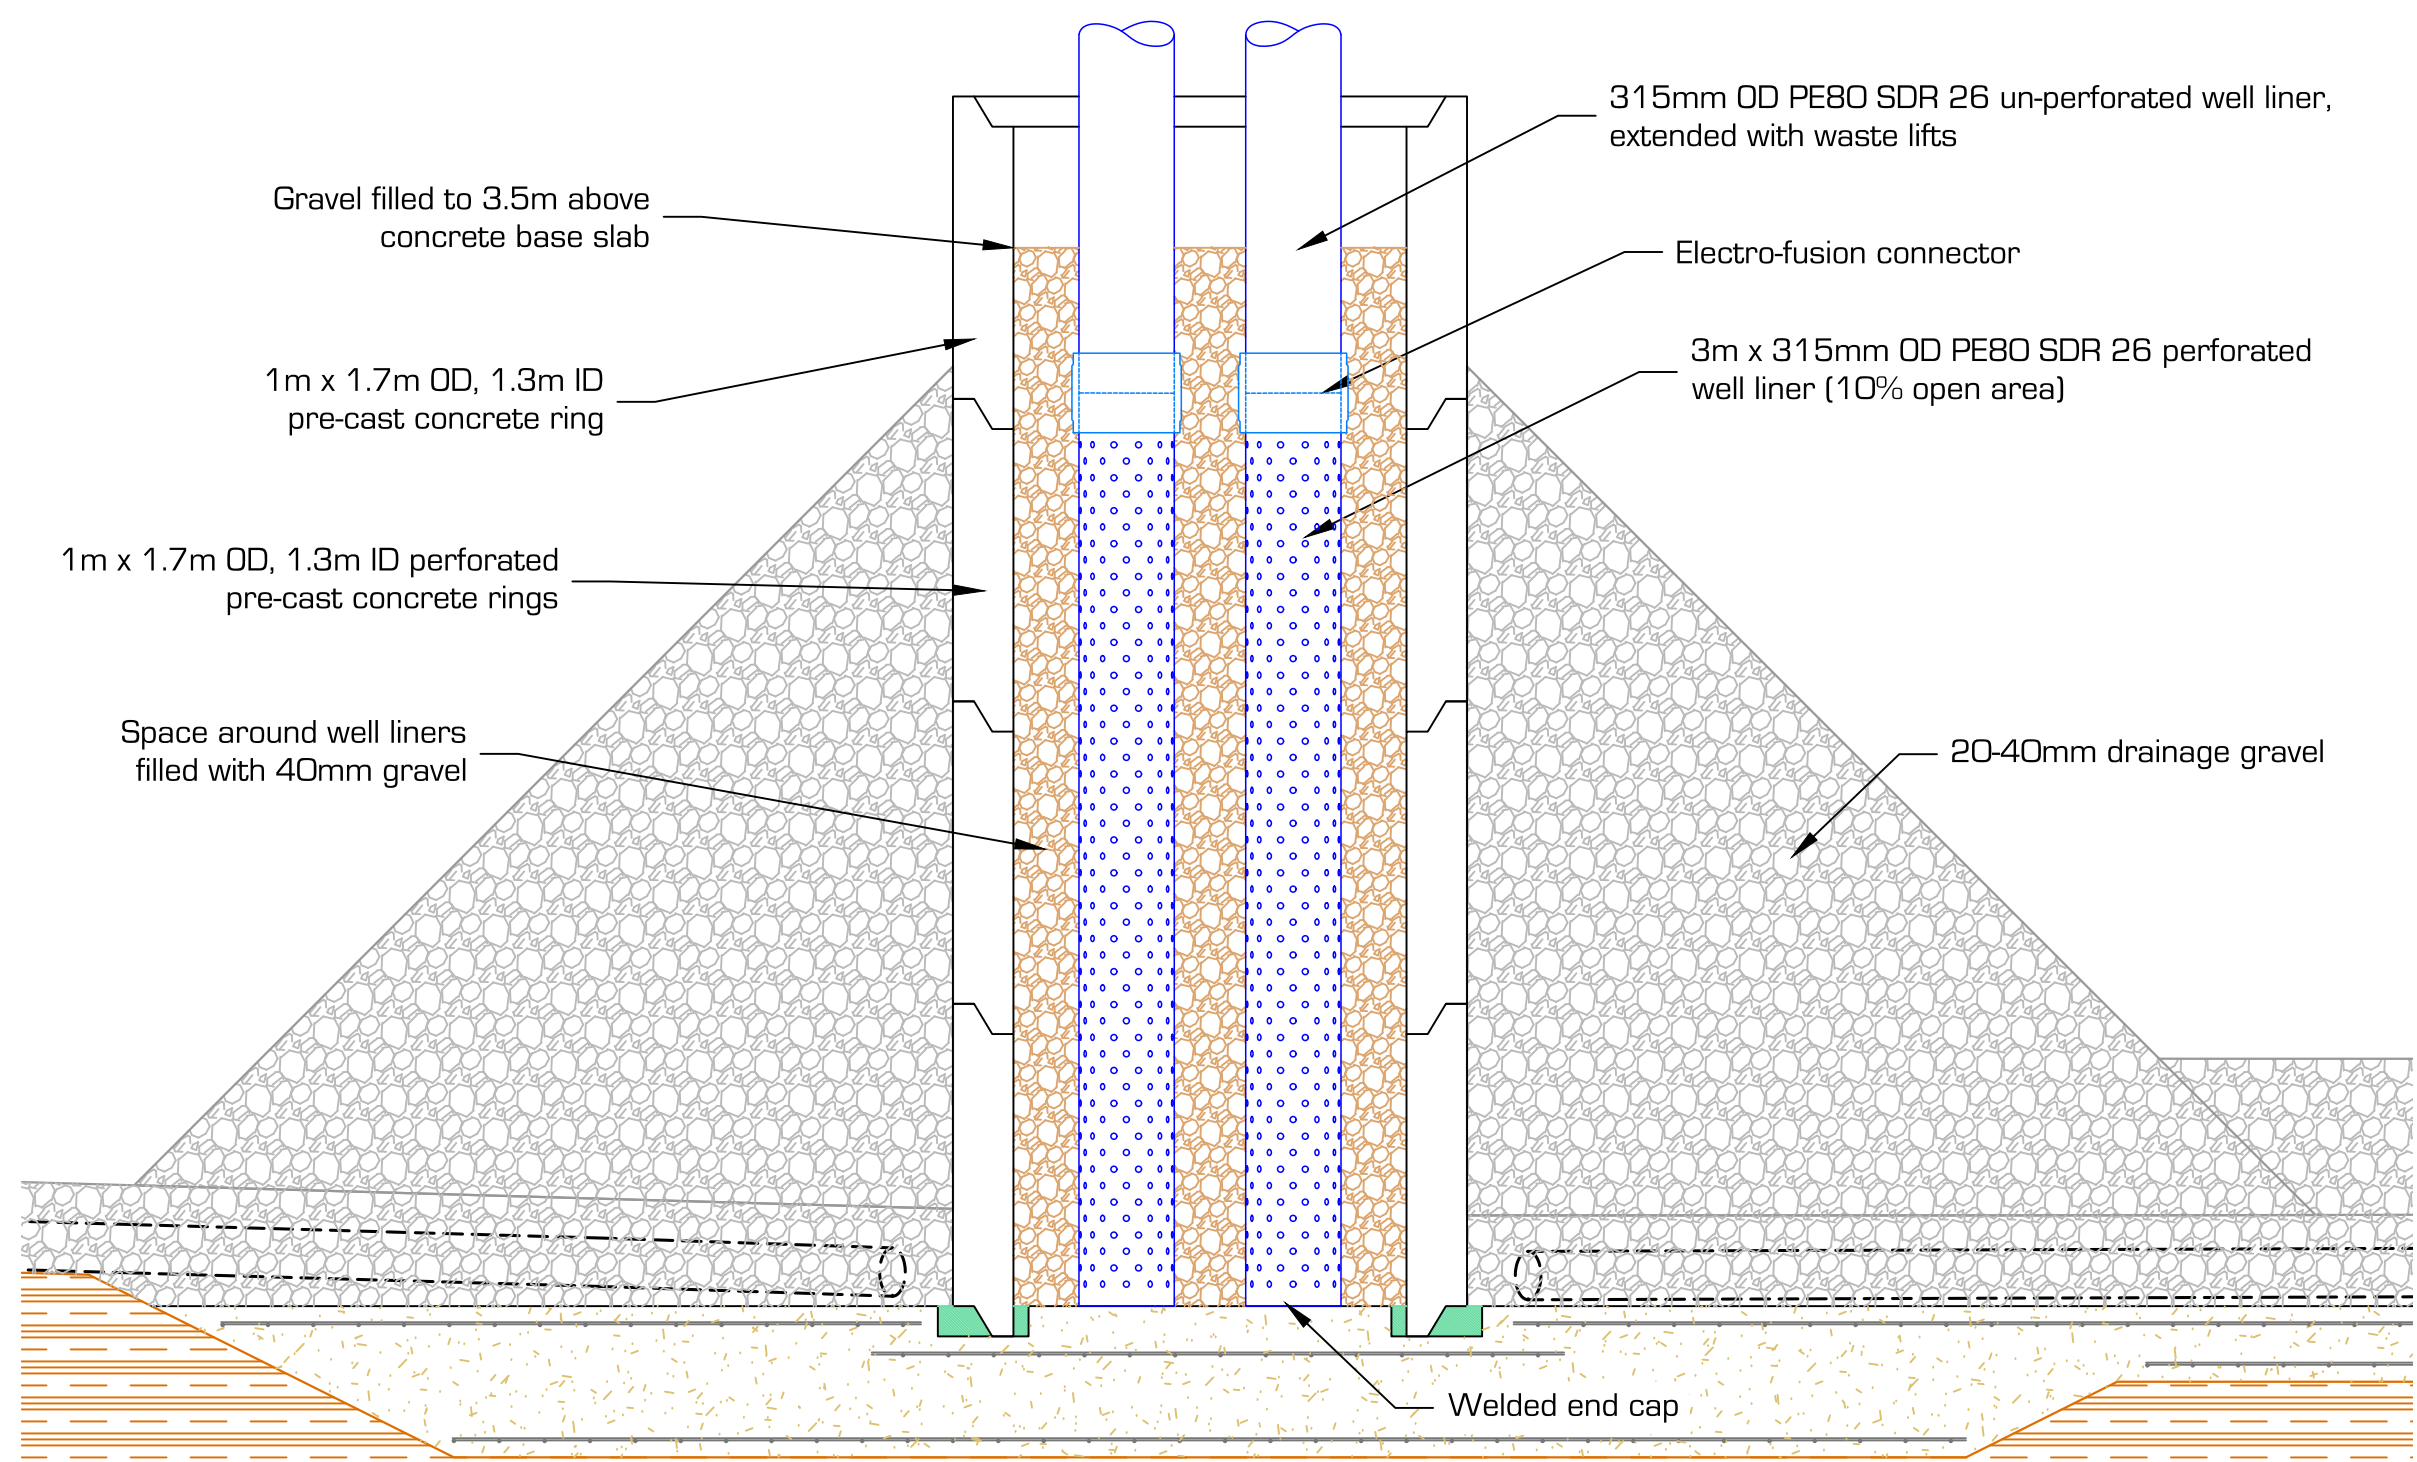


Typical section through leachate collection & monitoring points showing gravel fill, well liner & concrete bulk fill detail: Scale 1:25

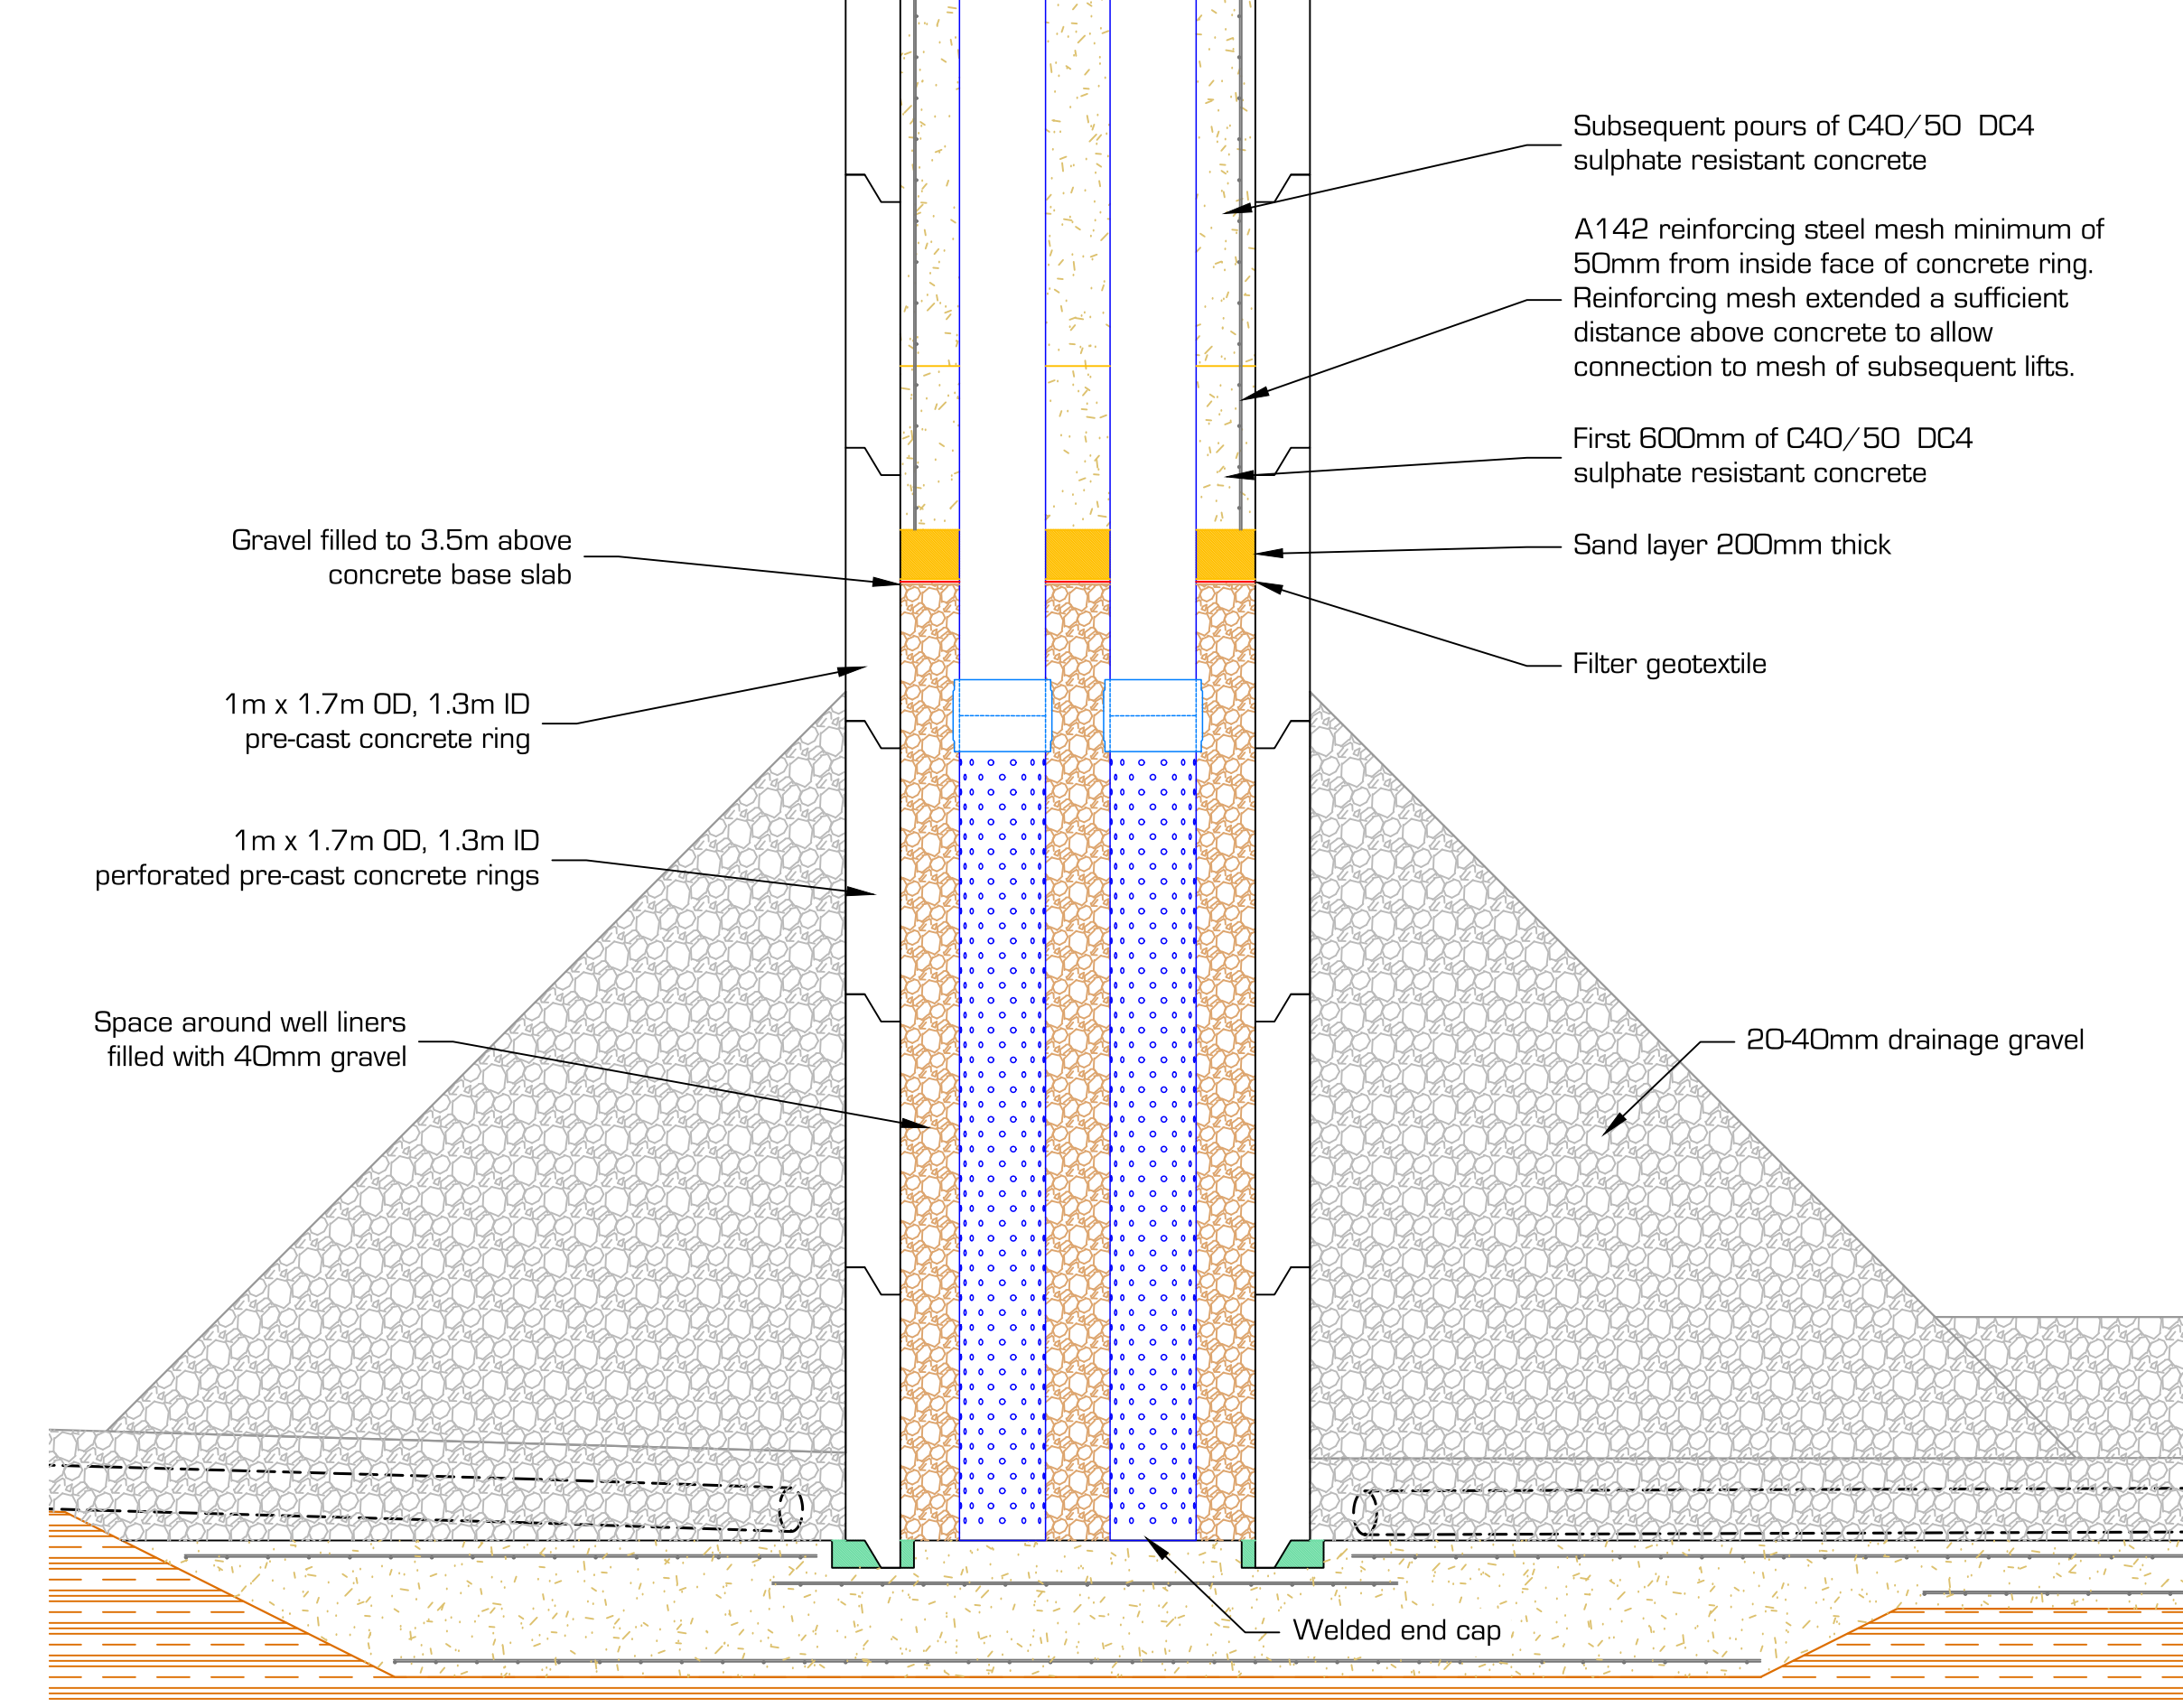

Typical upper section of leachate collection & monitoring shafts showing concrete bulk fill and gravel fill detail: Scale 1:25

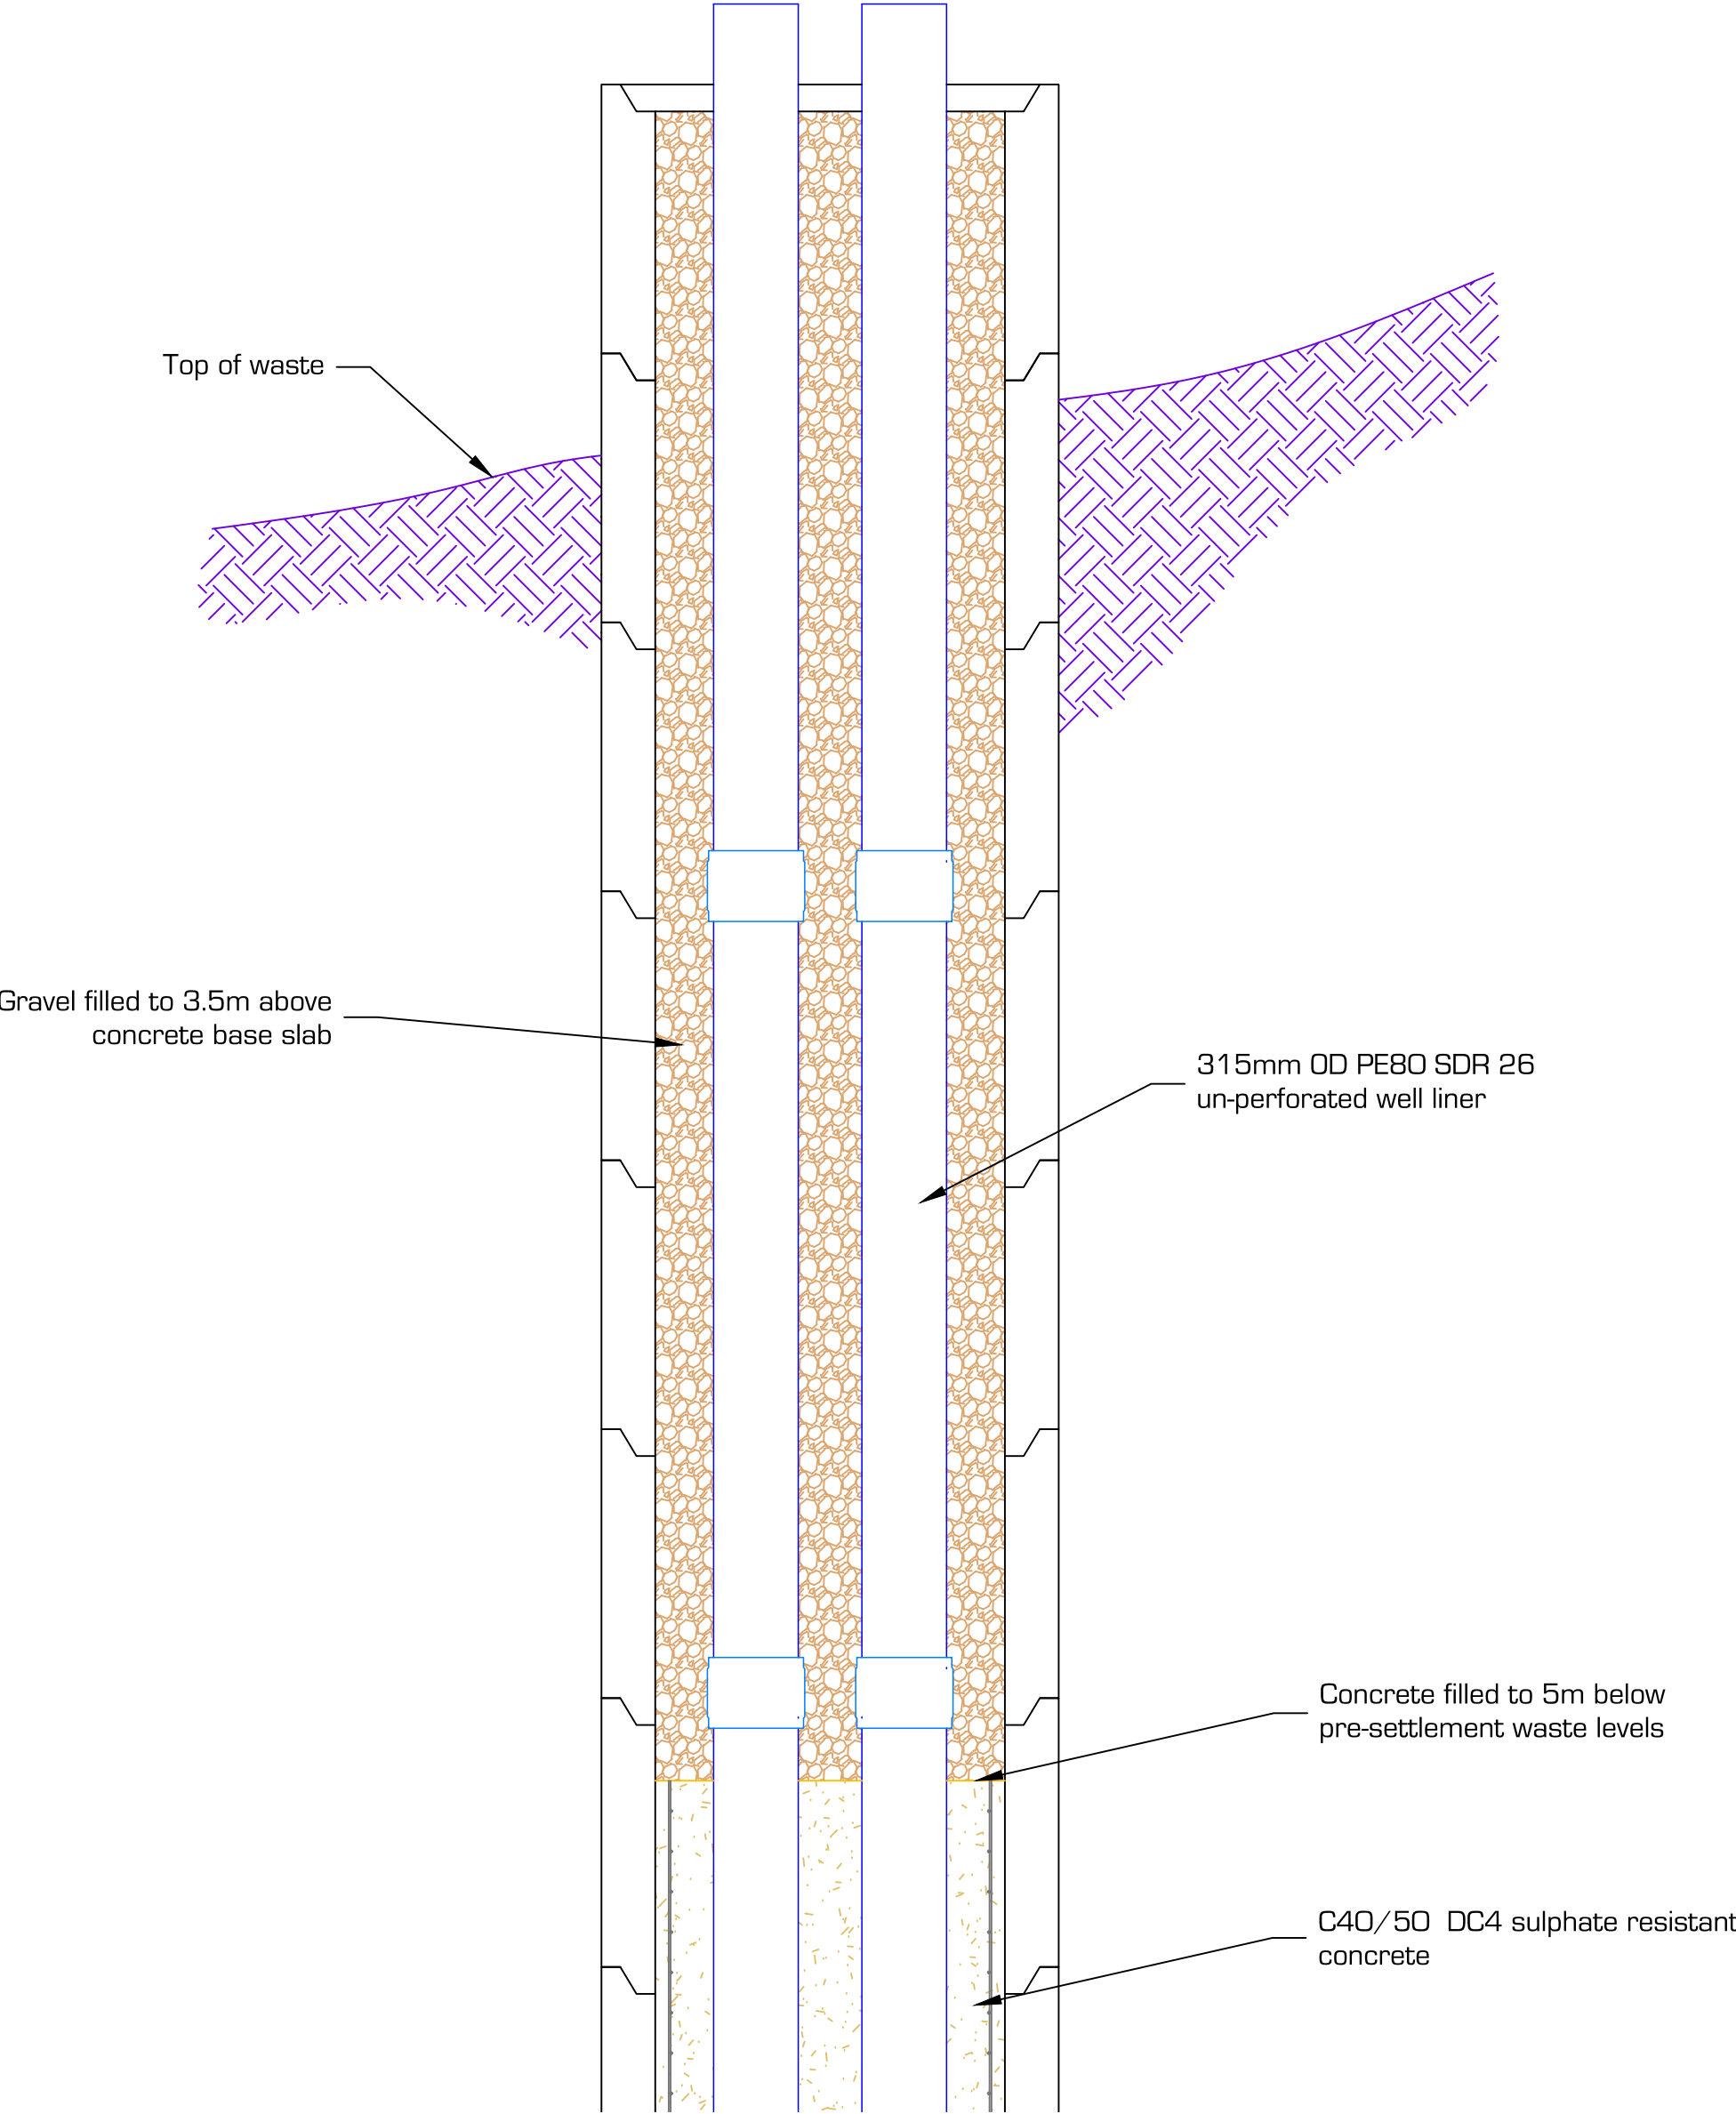

Plan view of leachate collection & monitoring points concrete bulk fill detail: Scale 1:25

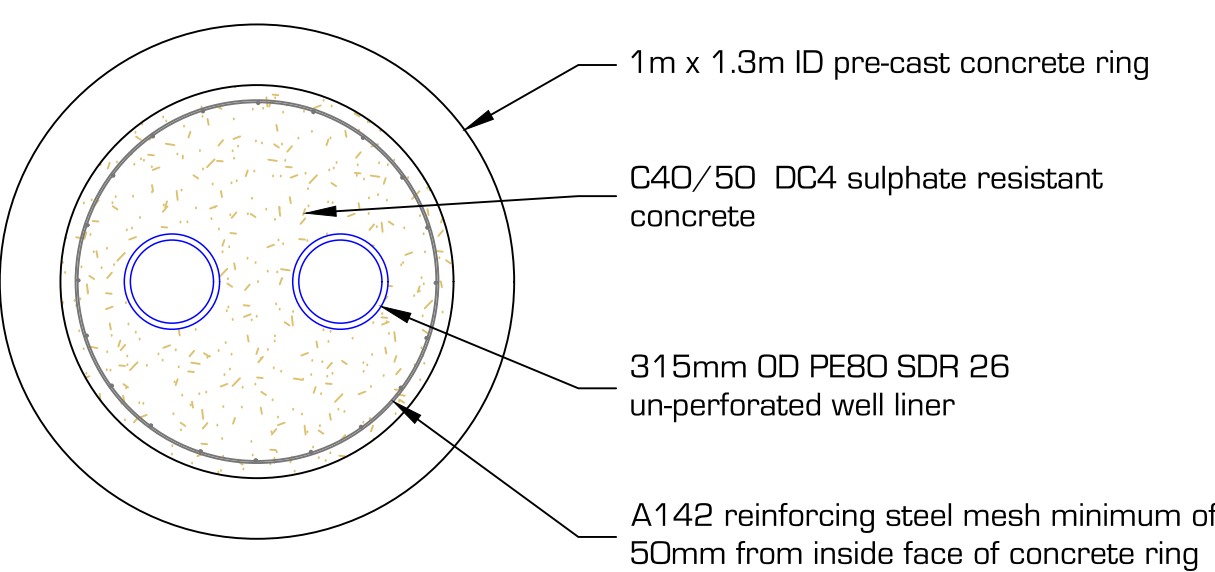

This design is subject to final approval.

Drawings should be read in conjunction with the conceptual design statement report which presents full and detailed specifications.



PROJECT TITLE
Construction of a Steep Wall
Non-Hazardous Waste Cell

PROJECT NUMBER
30499

CLIENT
Wasteserv Malta Ltd.

LOCATION
Maghtab Environmental Complex

DRAWING TITLE
Leachate Collection & Monitoring
Points, Construction Details 2

REVISIONS			
0	17/08/2021	DB	First Issue
Rev	Date	Chkd	Description

DESIGNED	RWS	DRAWN	RWS
SCALES @ A1	As Shown	DATE	17/08/2021



DRAWING NUMBER 30499/WSM/SW/31	REV 00
-----------------------------------	-----------