

Figure 14a, scale 1:25

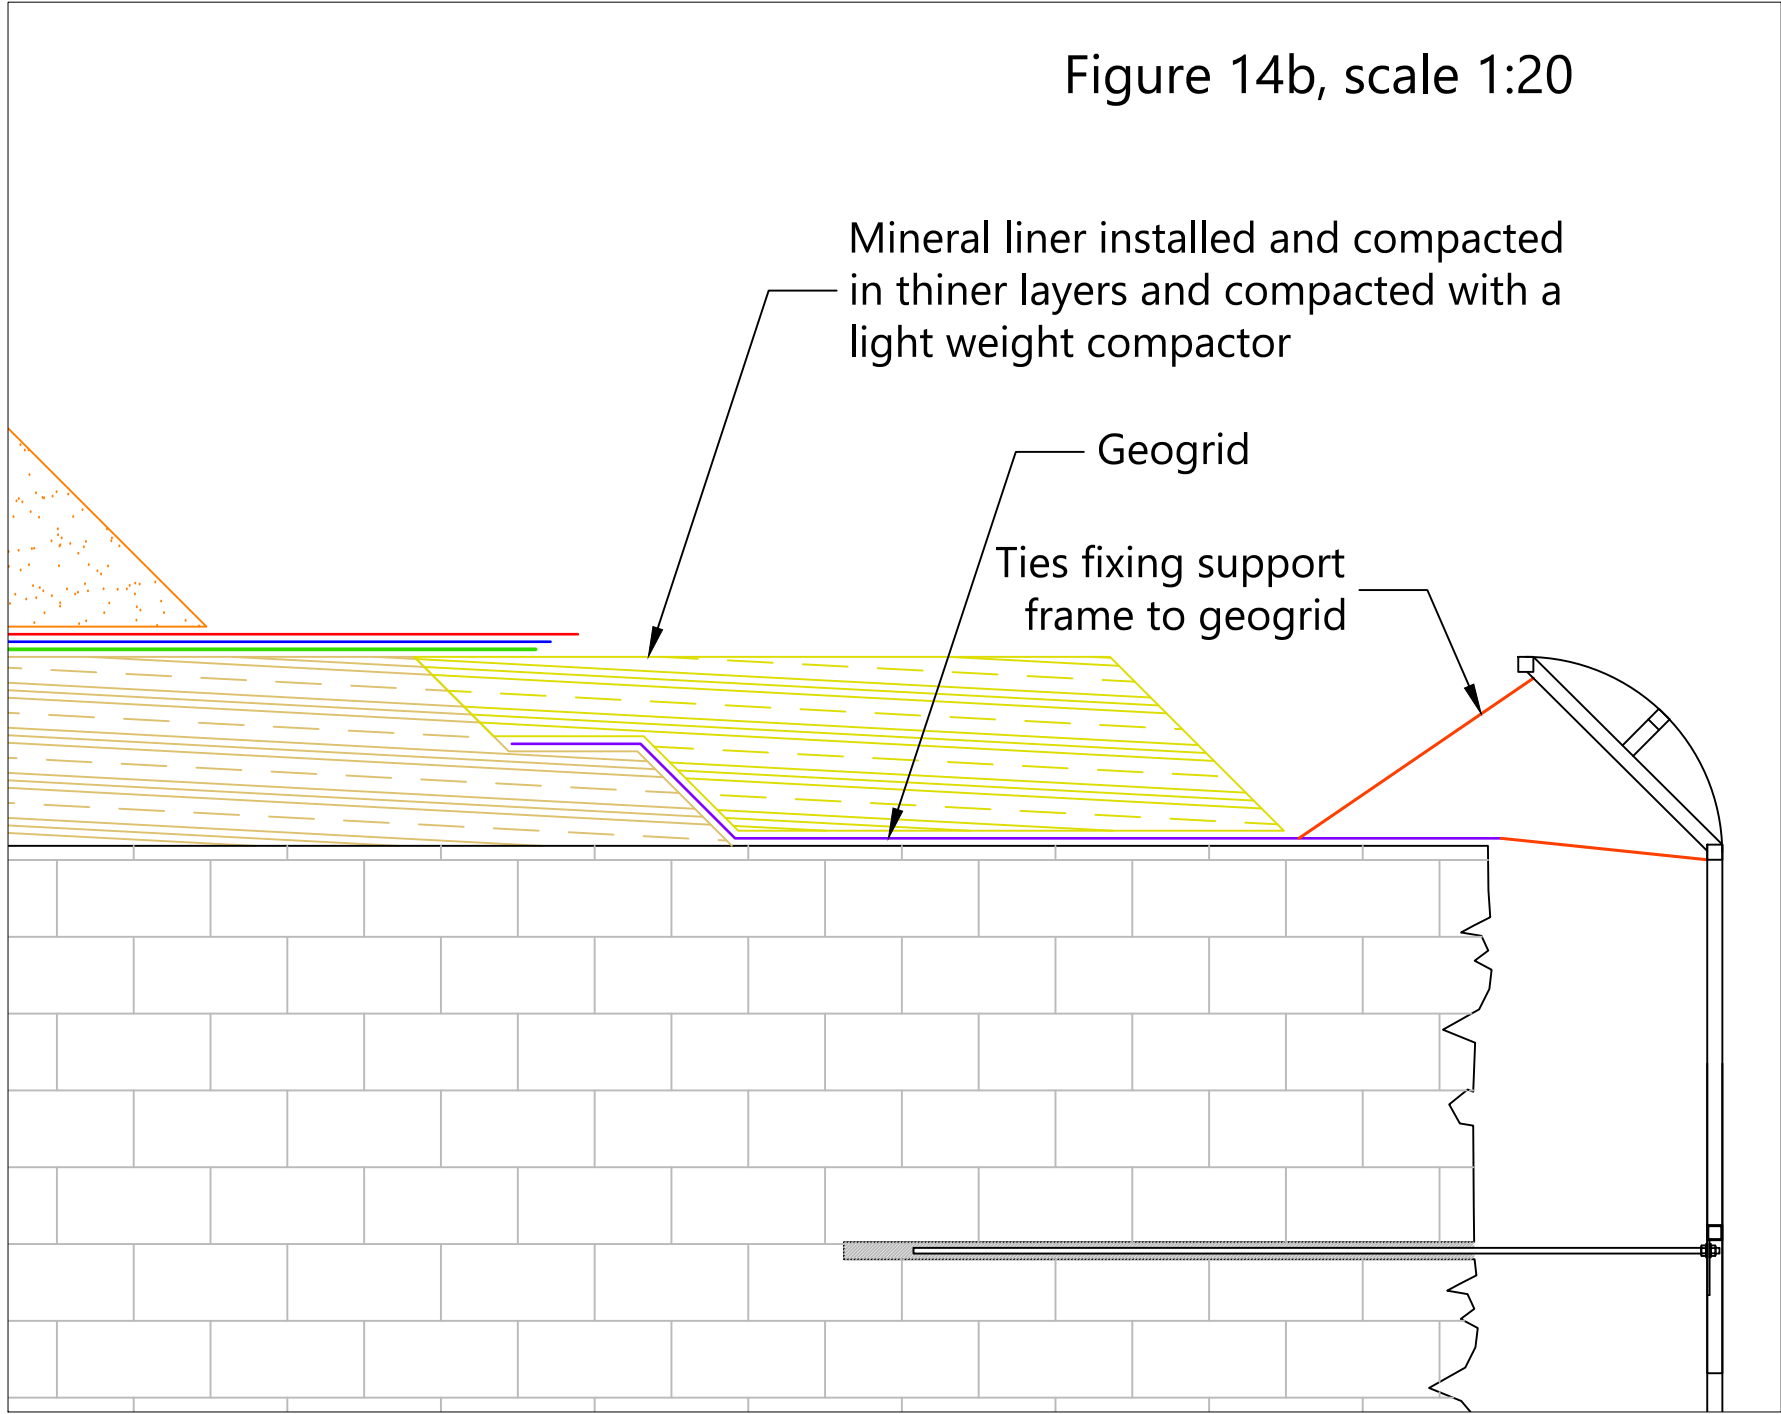


Figure 14b, scale 1:20

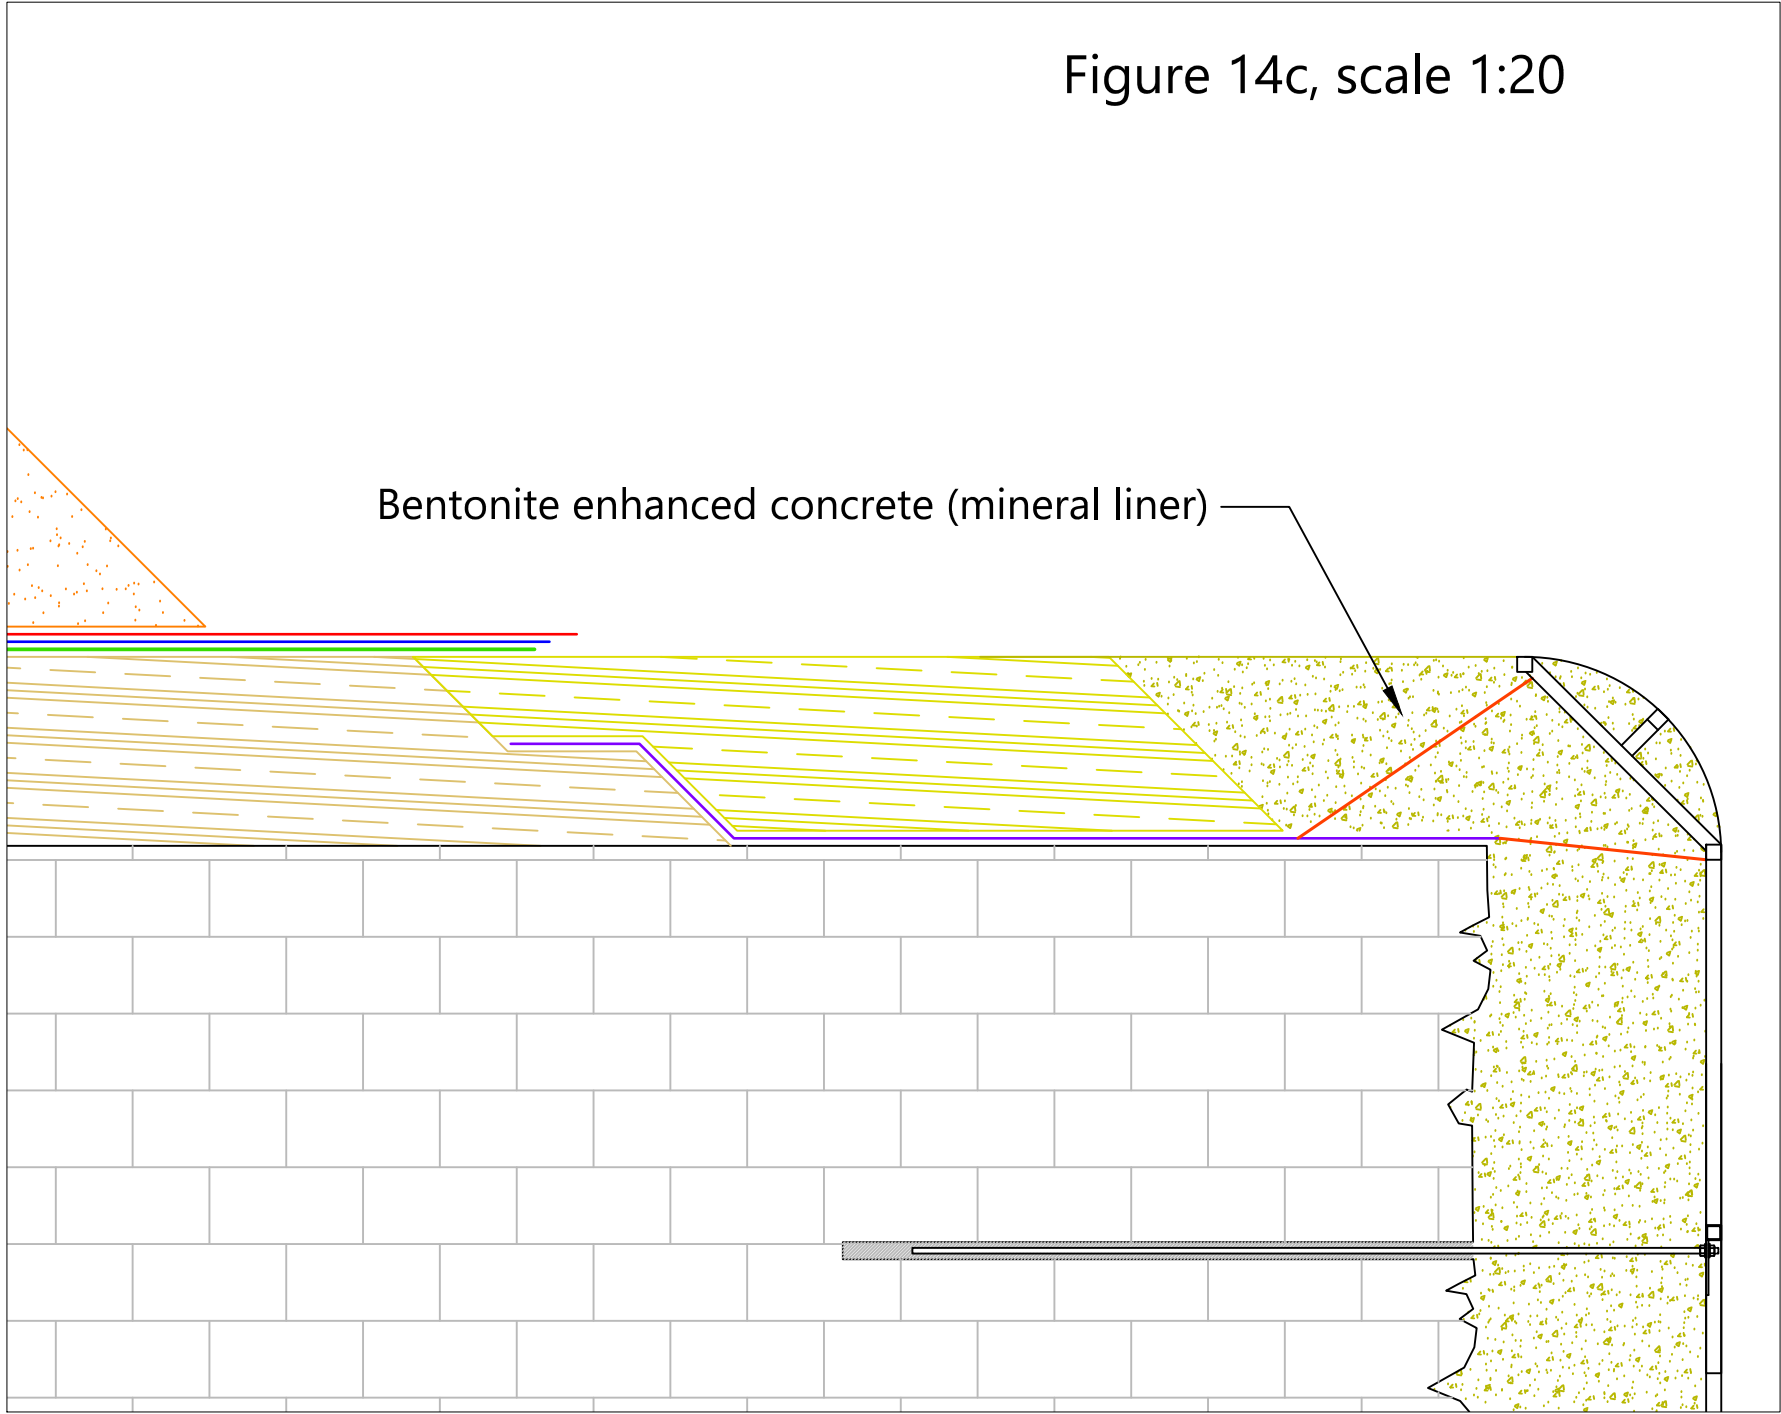


Figure 14c, scale 1:20

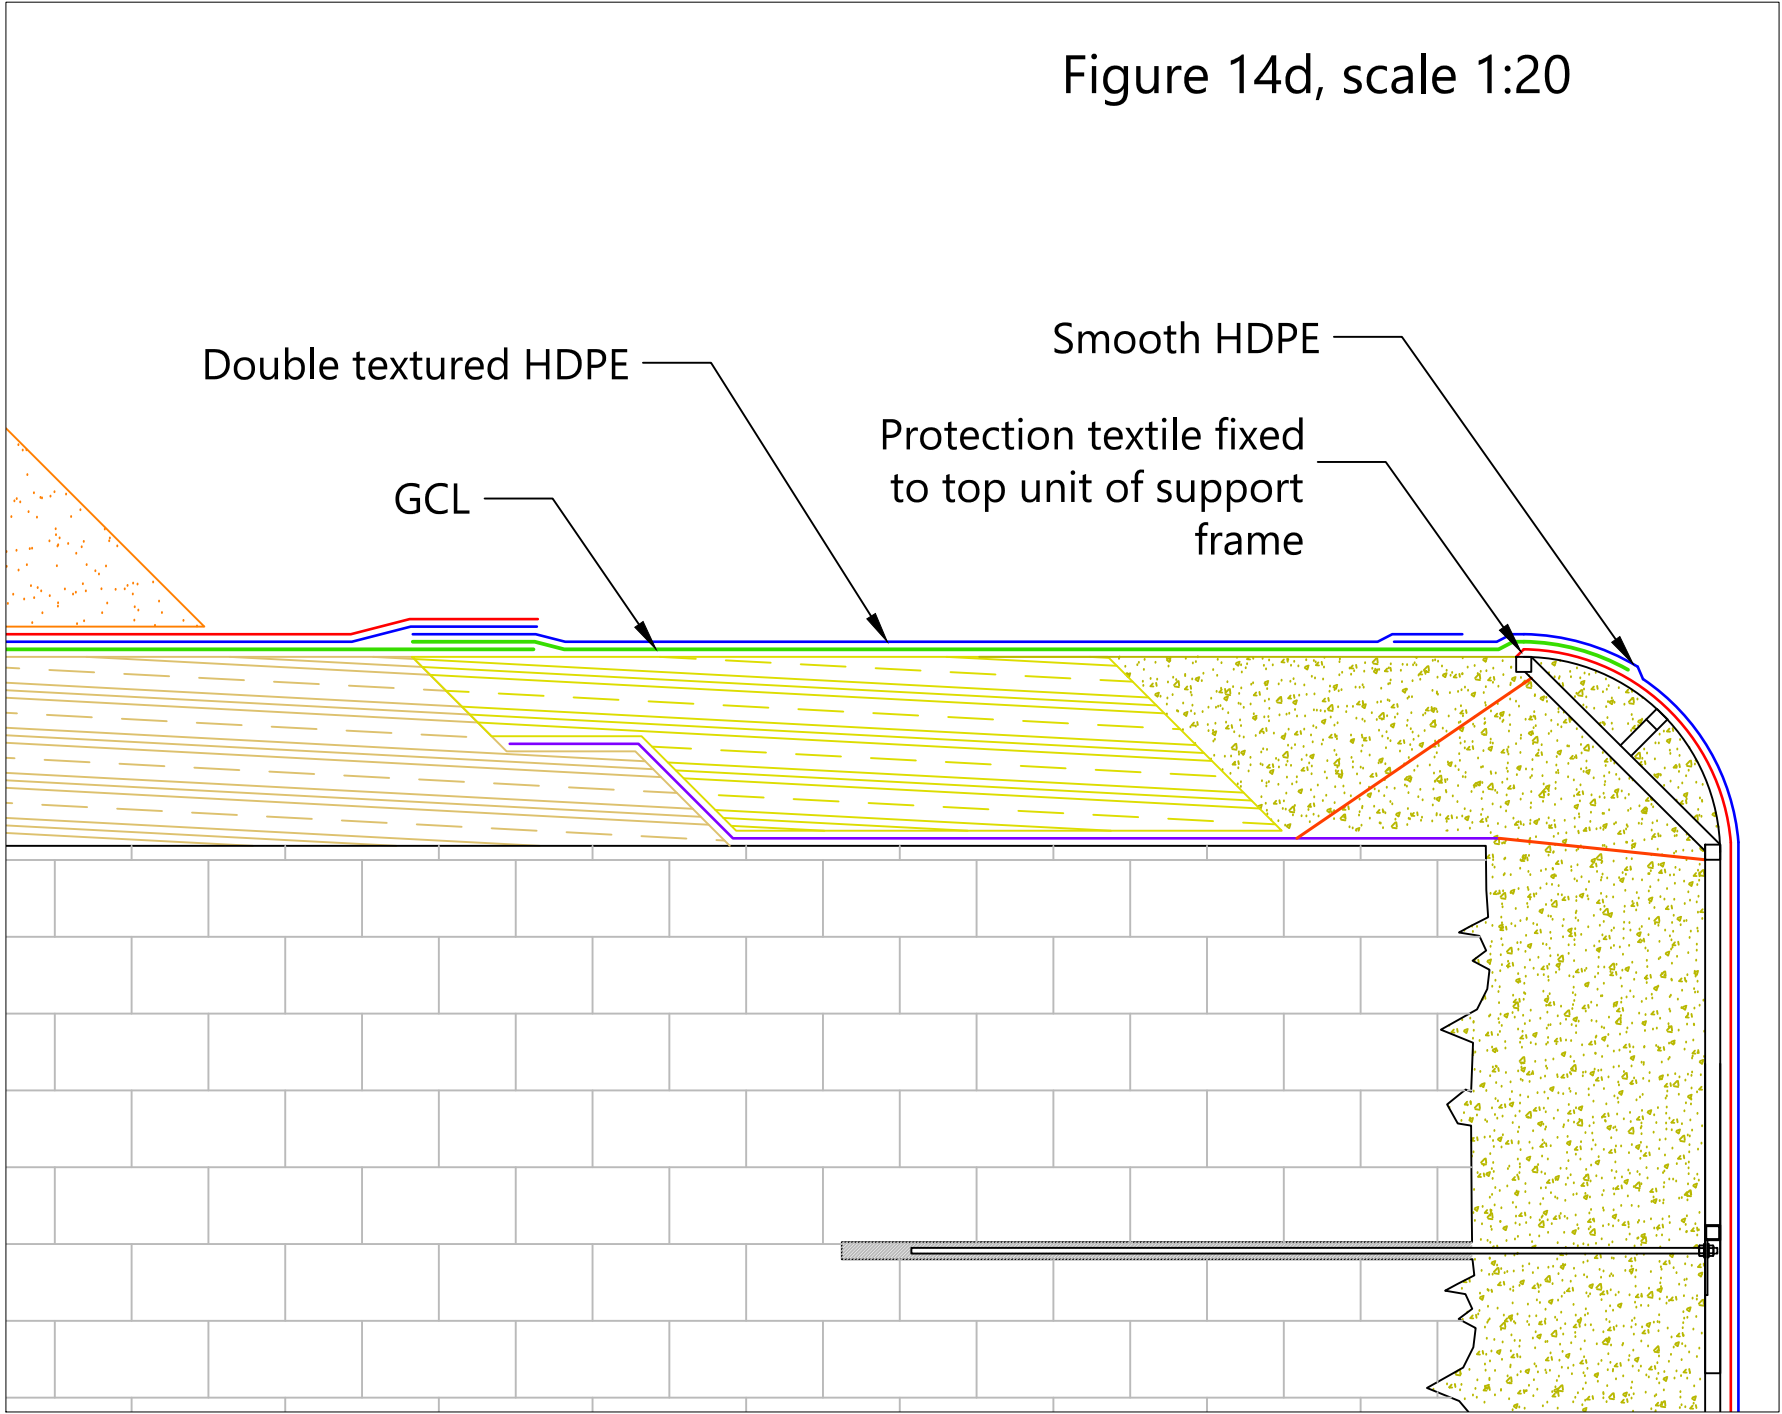


Figure 14d, scale 1:20

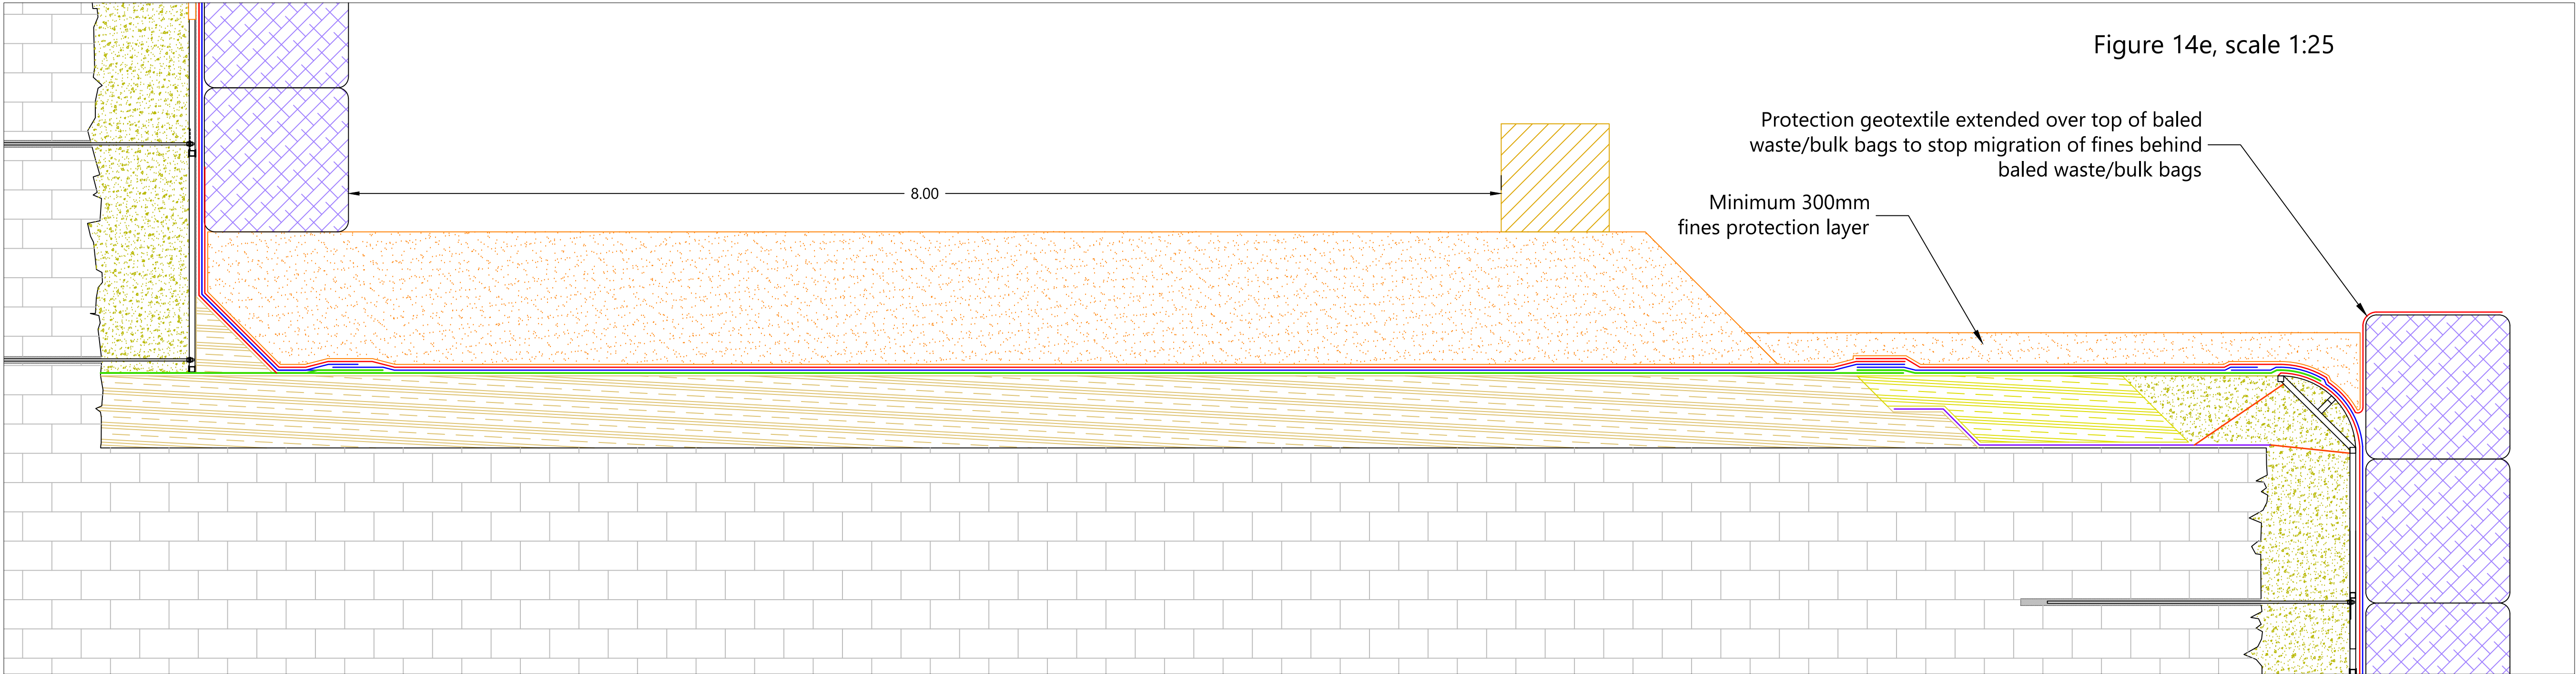


Figure 14e, scale 1:25

NOTES

This design is subject to final approval.

Drawings should be read in conjunction with the conceptual design statement report which presents full and detailed specifications.



PROJECT TITLE

Construction of a Steep Wall
Non-Hazardous Waste Cell

PROJECT NUMBER

30499

CLIENT

Wasteserv Malta Ltd.

LOCATION

Maghtab Environmental Complex

DRAWING TITLE

Access Ramp Liner system
Construction Sequence 2

REVISIONS

Rev	Date	Chkd	Description
0	17/08/2021	DB	First issue

DESIGNED RWS DRAWN RWS

SCALES @ A1 As Shown DATE 17/08/2021



DRAWING NUMBER
30499/WSM/SW/14

REV
00