




Detail B : Example plan showing excavation outlines for formation and mineral liner: Scale 1:50

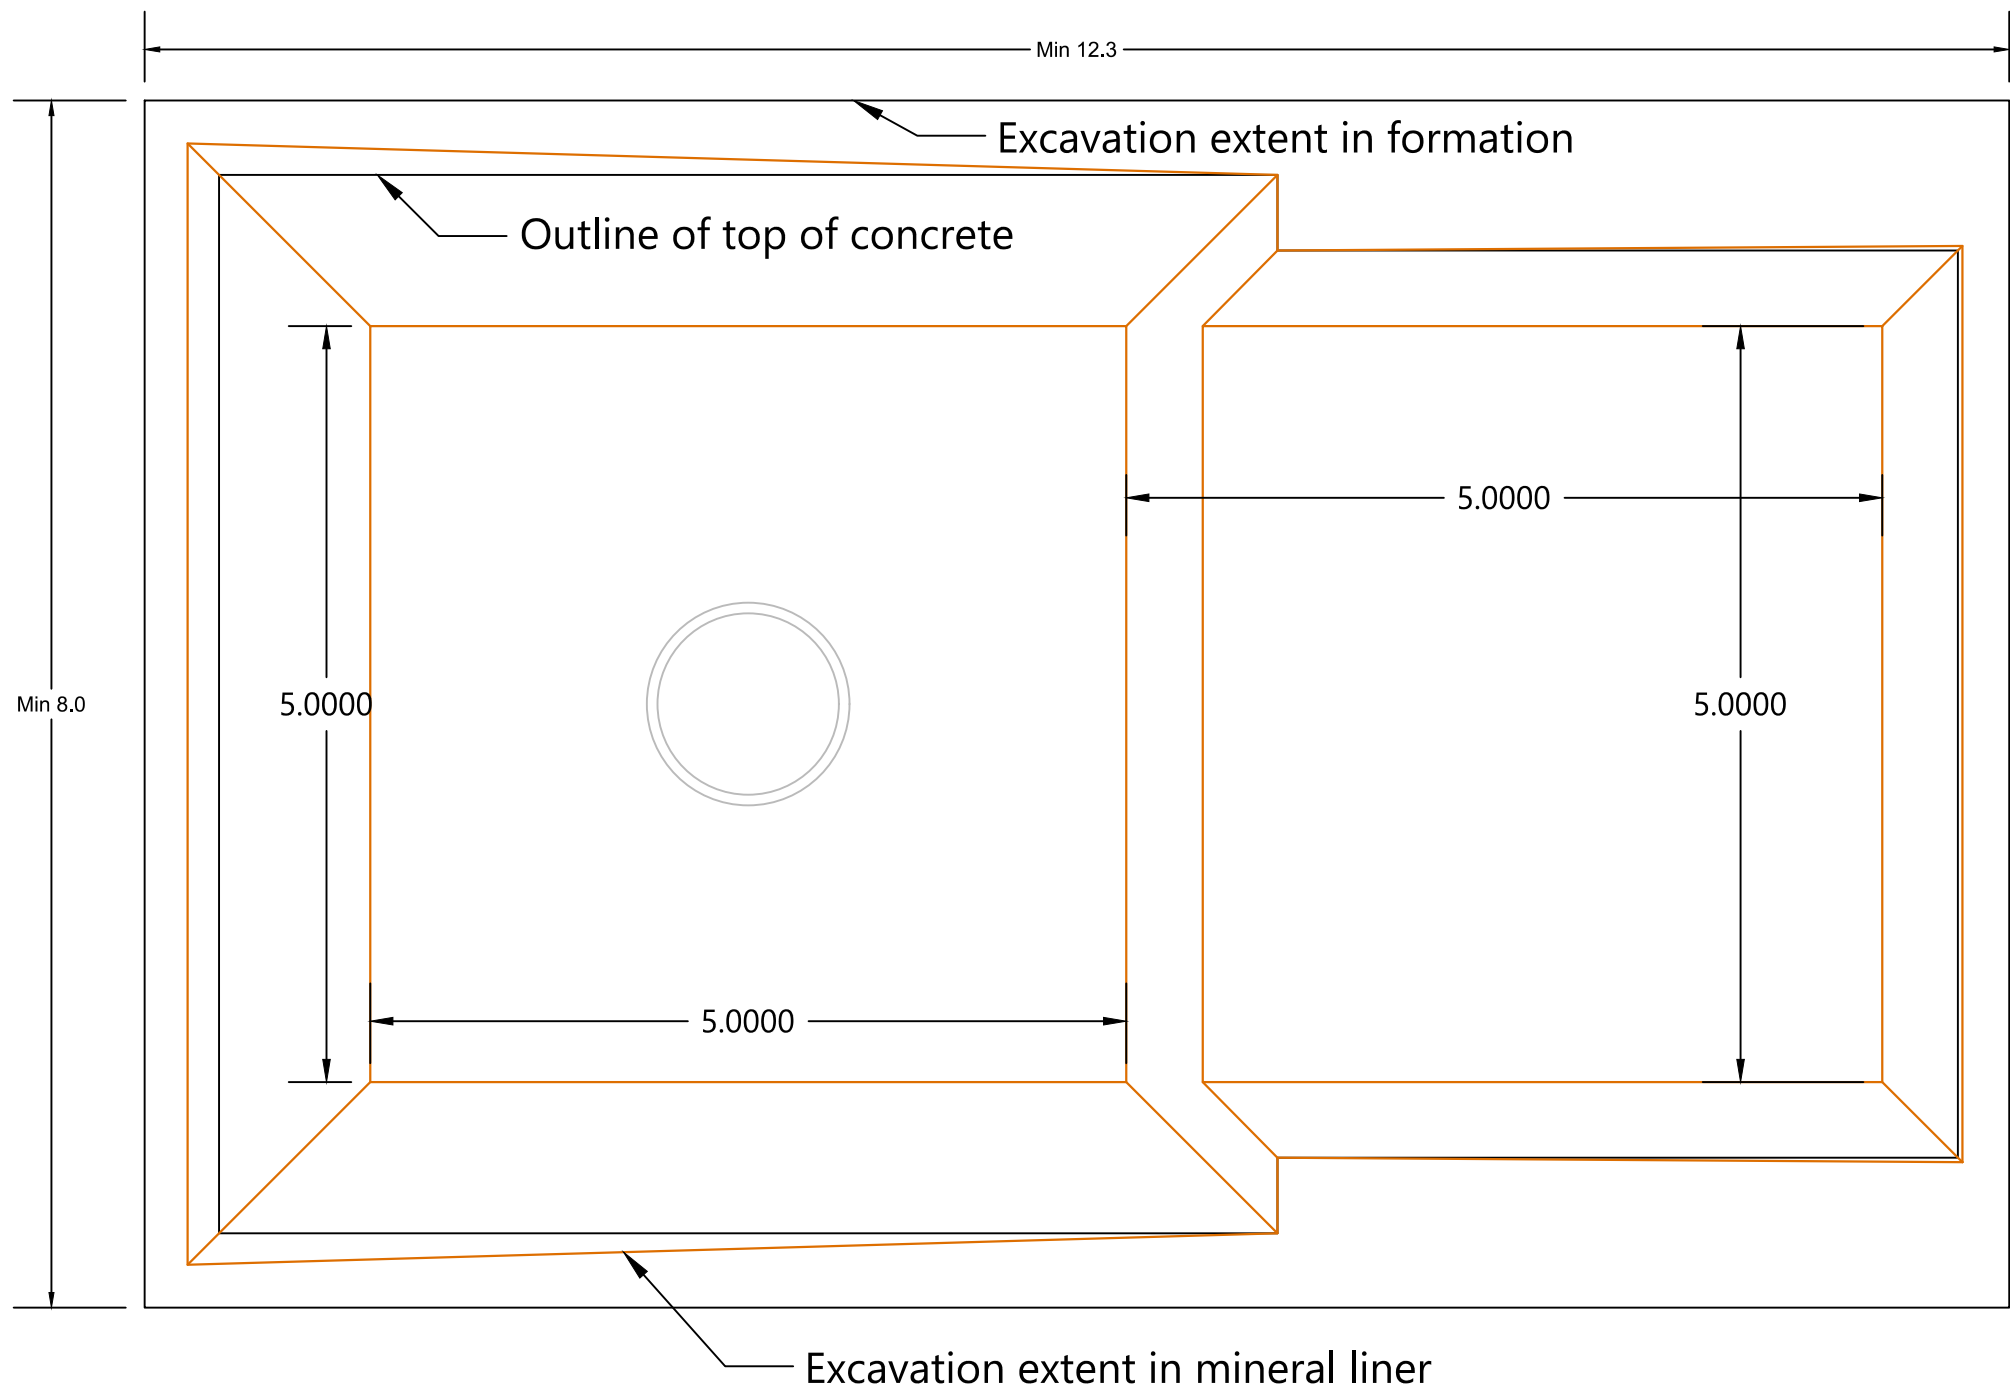


Detail C : Recess cast into concrete slab to accept concrete rings Scale 1:5

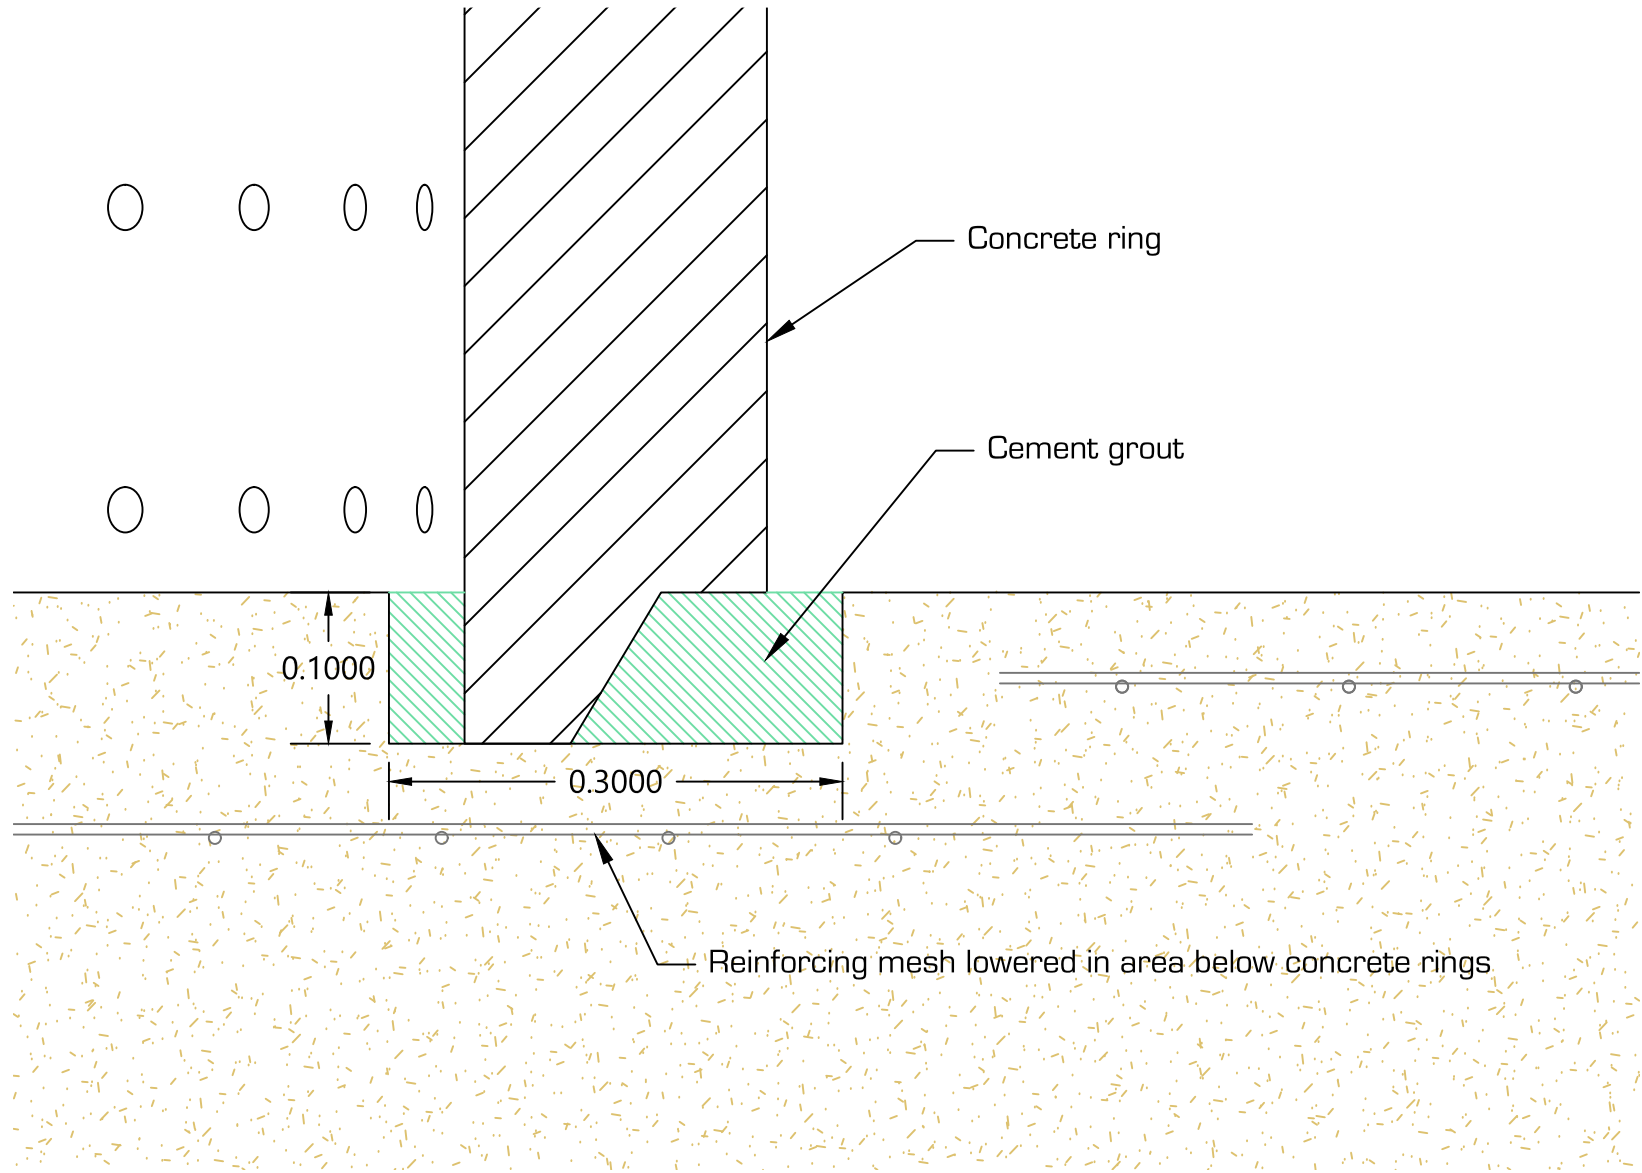


Detail G : Plan of recess cast into base slab: Scale 1:25

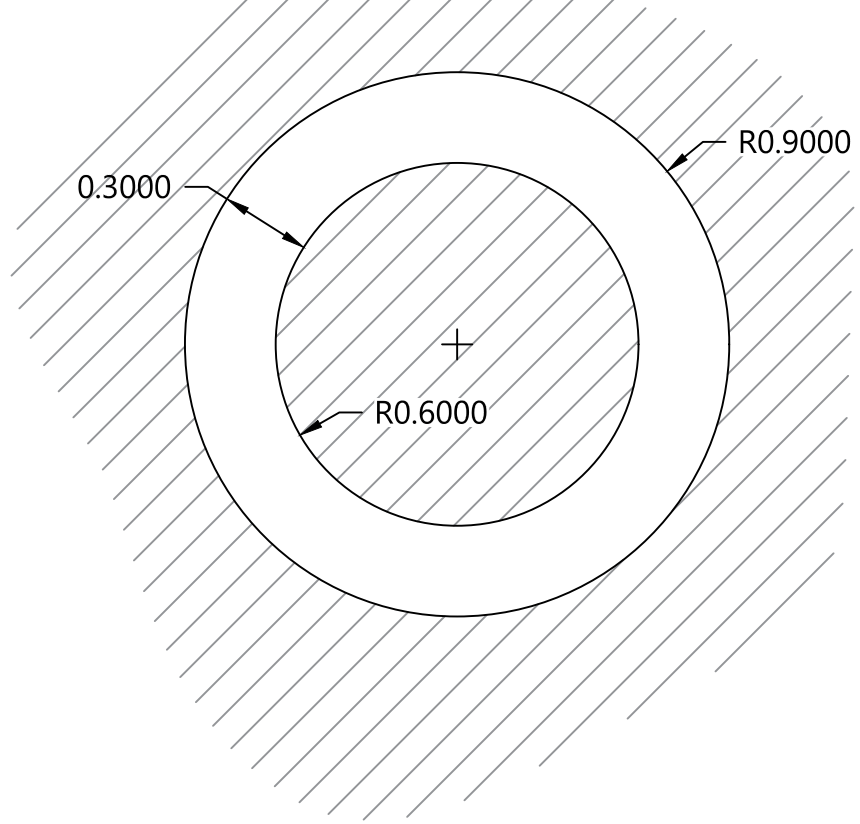


Detail D : Leachate drainage layer detail over leachate pipes: Scale 1:15

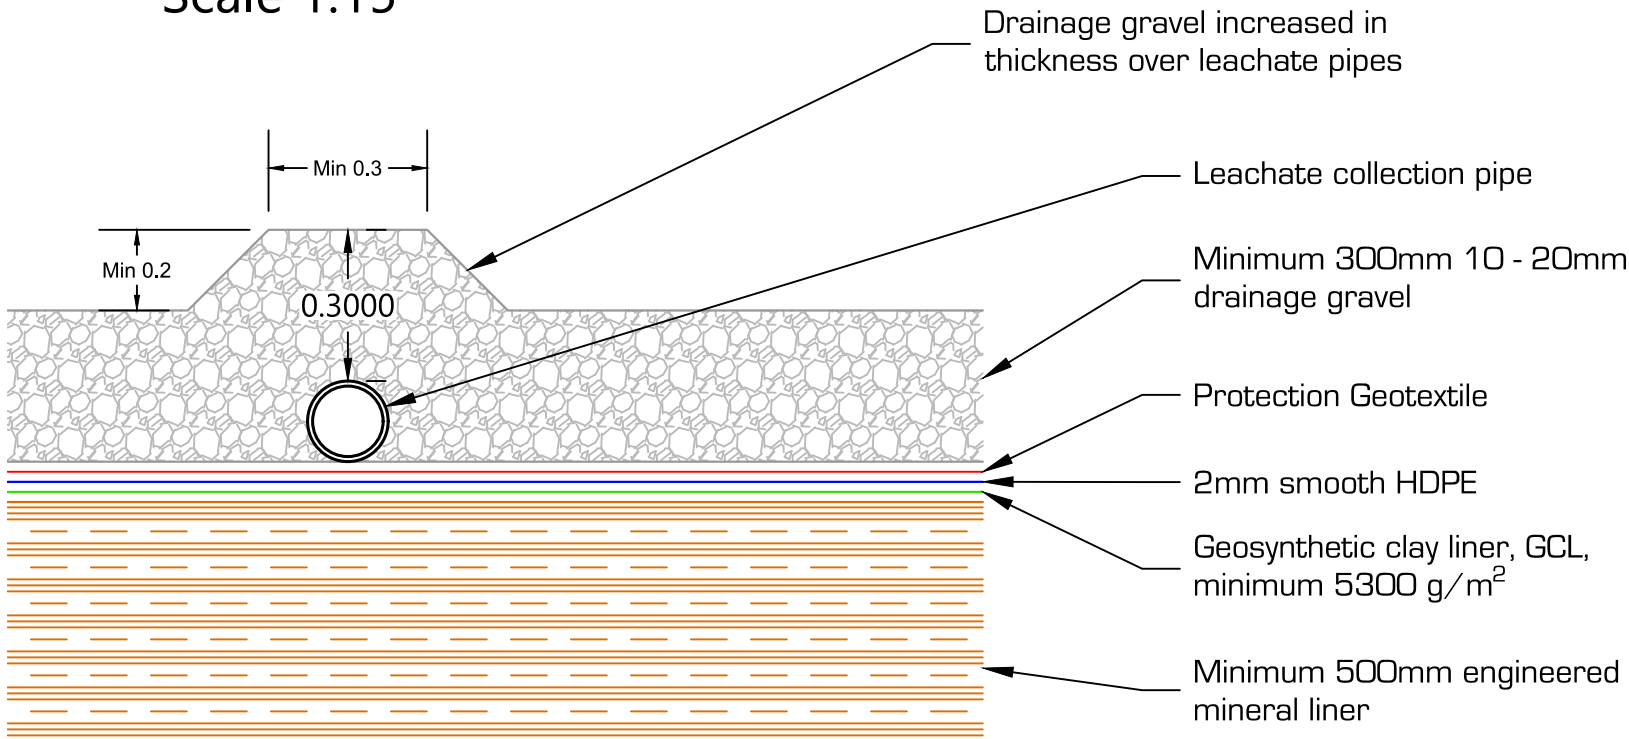

Detail E : Geosynthetic details under concrete slab: Scale 1:15

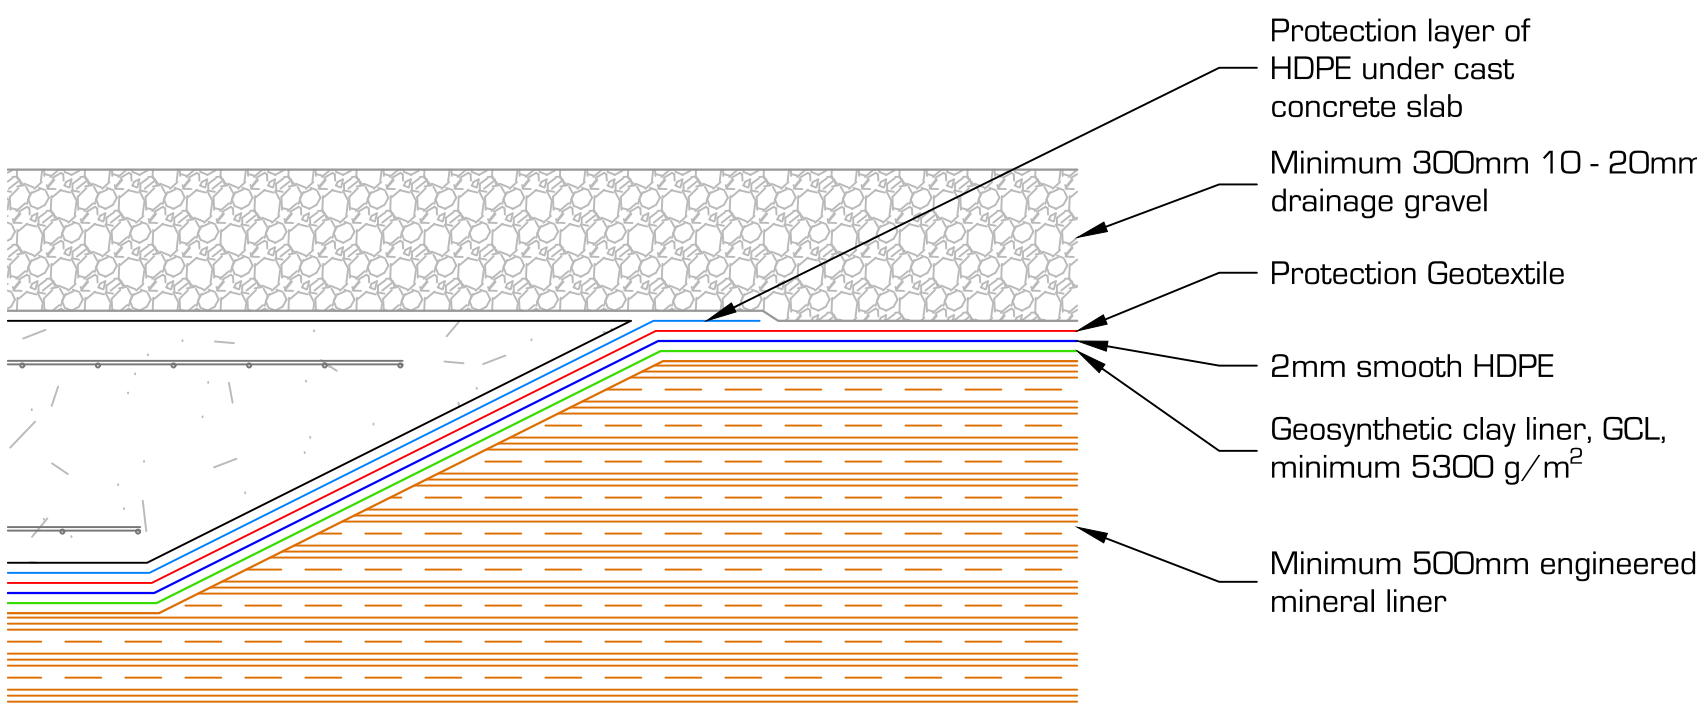

Detail F : Leachate pipe arrangement around collection chamber: Scale 1:50

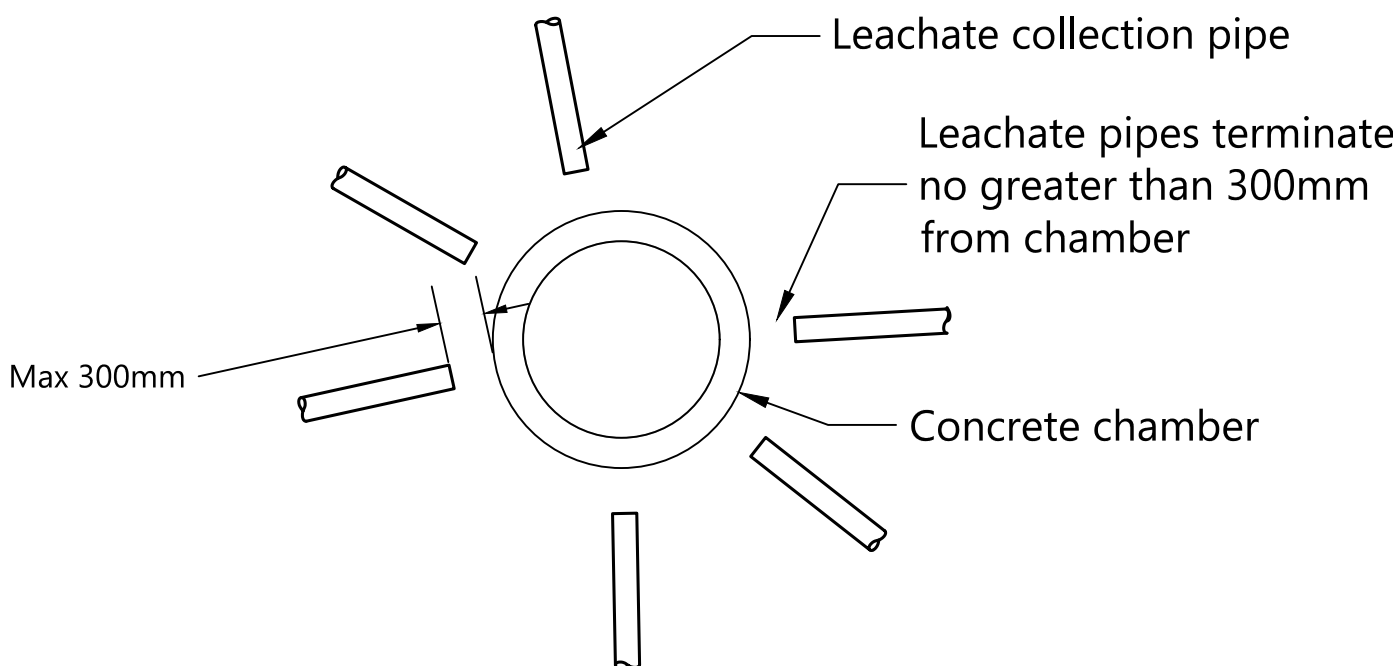

This design is subject to final approval.

Drawings should be read in conjunction with the conceptual design statement report which presents full and detailed specifications.



PROJECT TITLE

Construction of a Steep Wall  
Non-Hazardous Waste Cell

PROJECT NUMBER

30499

CLIENT

Wasteserv Malta Ltd.

LOCATION

Maghtab Environmental Complex

DRAWING TITLE

Leachate Collection & Monitoring  
Points, Construction Details 1

REVISIONS

0	17/08/2021	DB	First Issue
Rev	Date	Chkd	Description

DESIGNED RWS

SCALE @ A1 As Shown

DRAWN RWS

DATE 17/08/2021



DRAWING NUMBER

30499/WSM/SW/30

REV 00