


TTF Block Diagram

Legend

PS1	Emission point for Main Stack (I)
PS2	Emission point for Emergency Stack (I)
PS3	Emission point for Emergency Generator (A)
PS4	Emission point for Emergency Generator (I)
PS5	Emission point for Bin Washer Boiler (I)
6	Waste Water Treatment Plant
7	Pharma Store
8	Hazardous Waste Store/Pharma
9	Weighbridge
10	Fuel Storage Facility
11	Chemicals Storage
12	Bin Washer Boiler (I)
13	Weighing Platform
14	Quarantine Area
15	Regenerative Thermal Oxidiser (RTO)
16	RTO Stack
17	Air Handling Unit 6.25 (PPIS)
18	Air Handling Unit 10.5 (PPIS)
19	Marshalling Area Shed
20	LPG Storage
21	Silos
22	Heated Pipes
23	Buffer Tank
24	Skid (incl. Filters & Super Heaters)
25	Tallow Lance
26	Autoclave Boiler
E1	Sewer Discharge Point

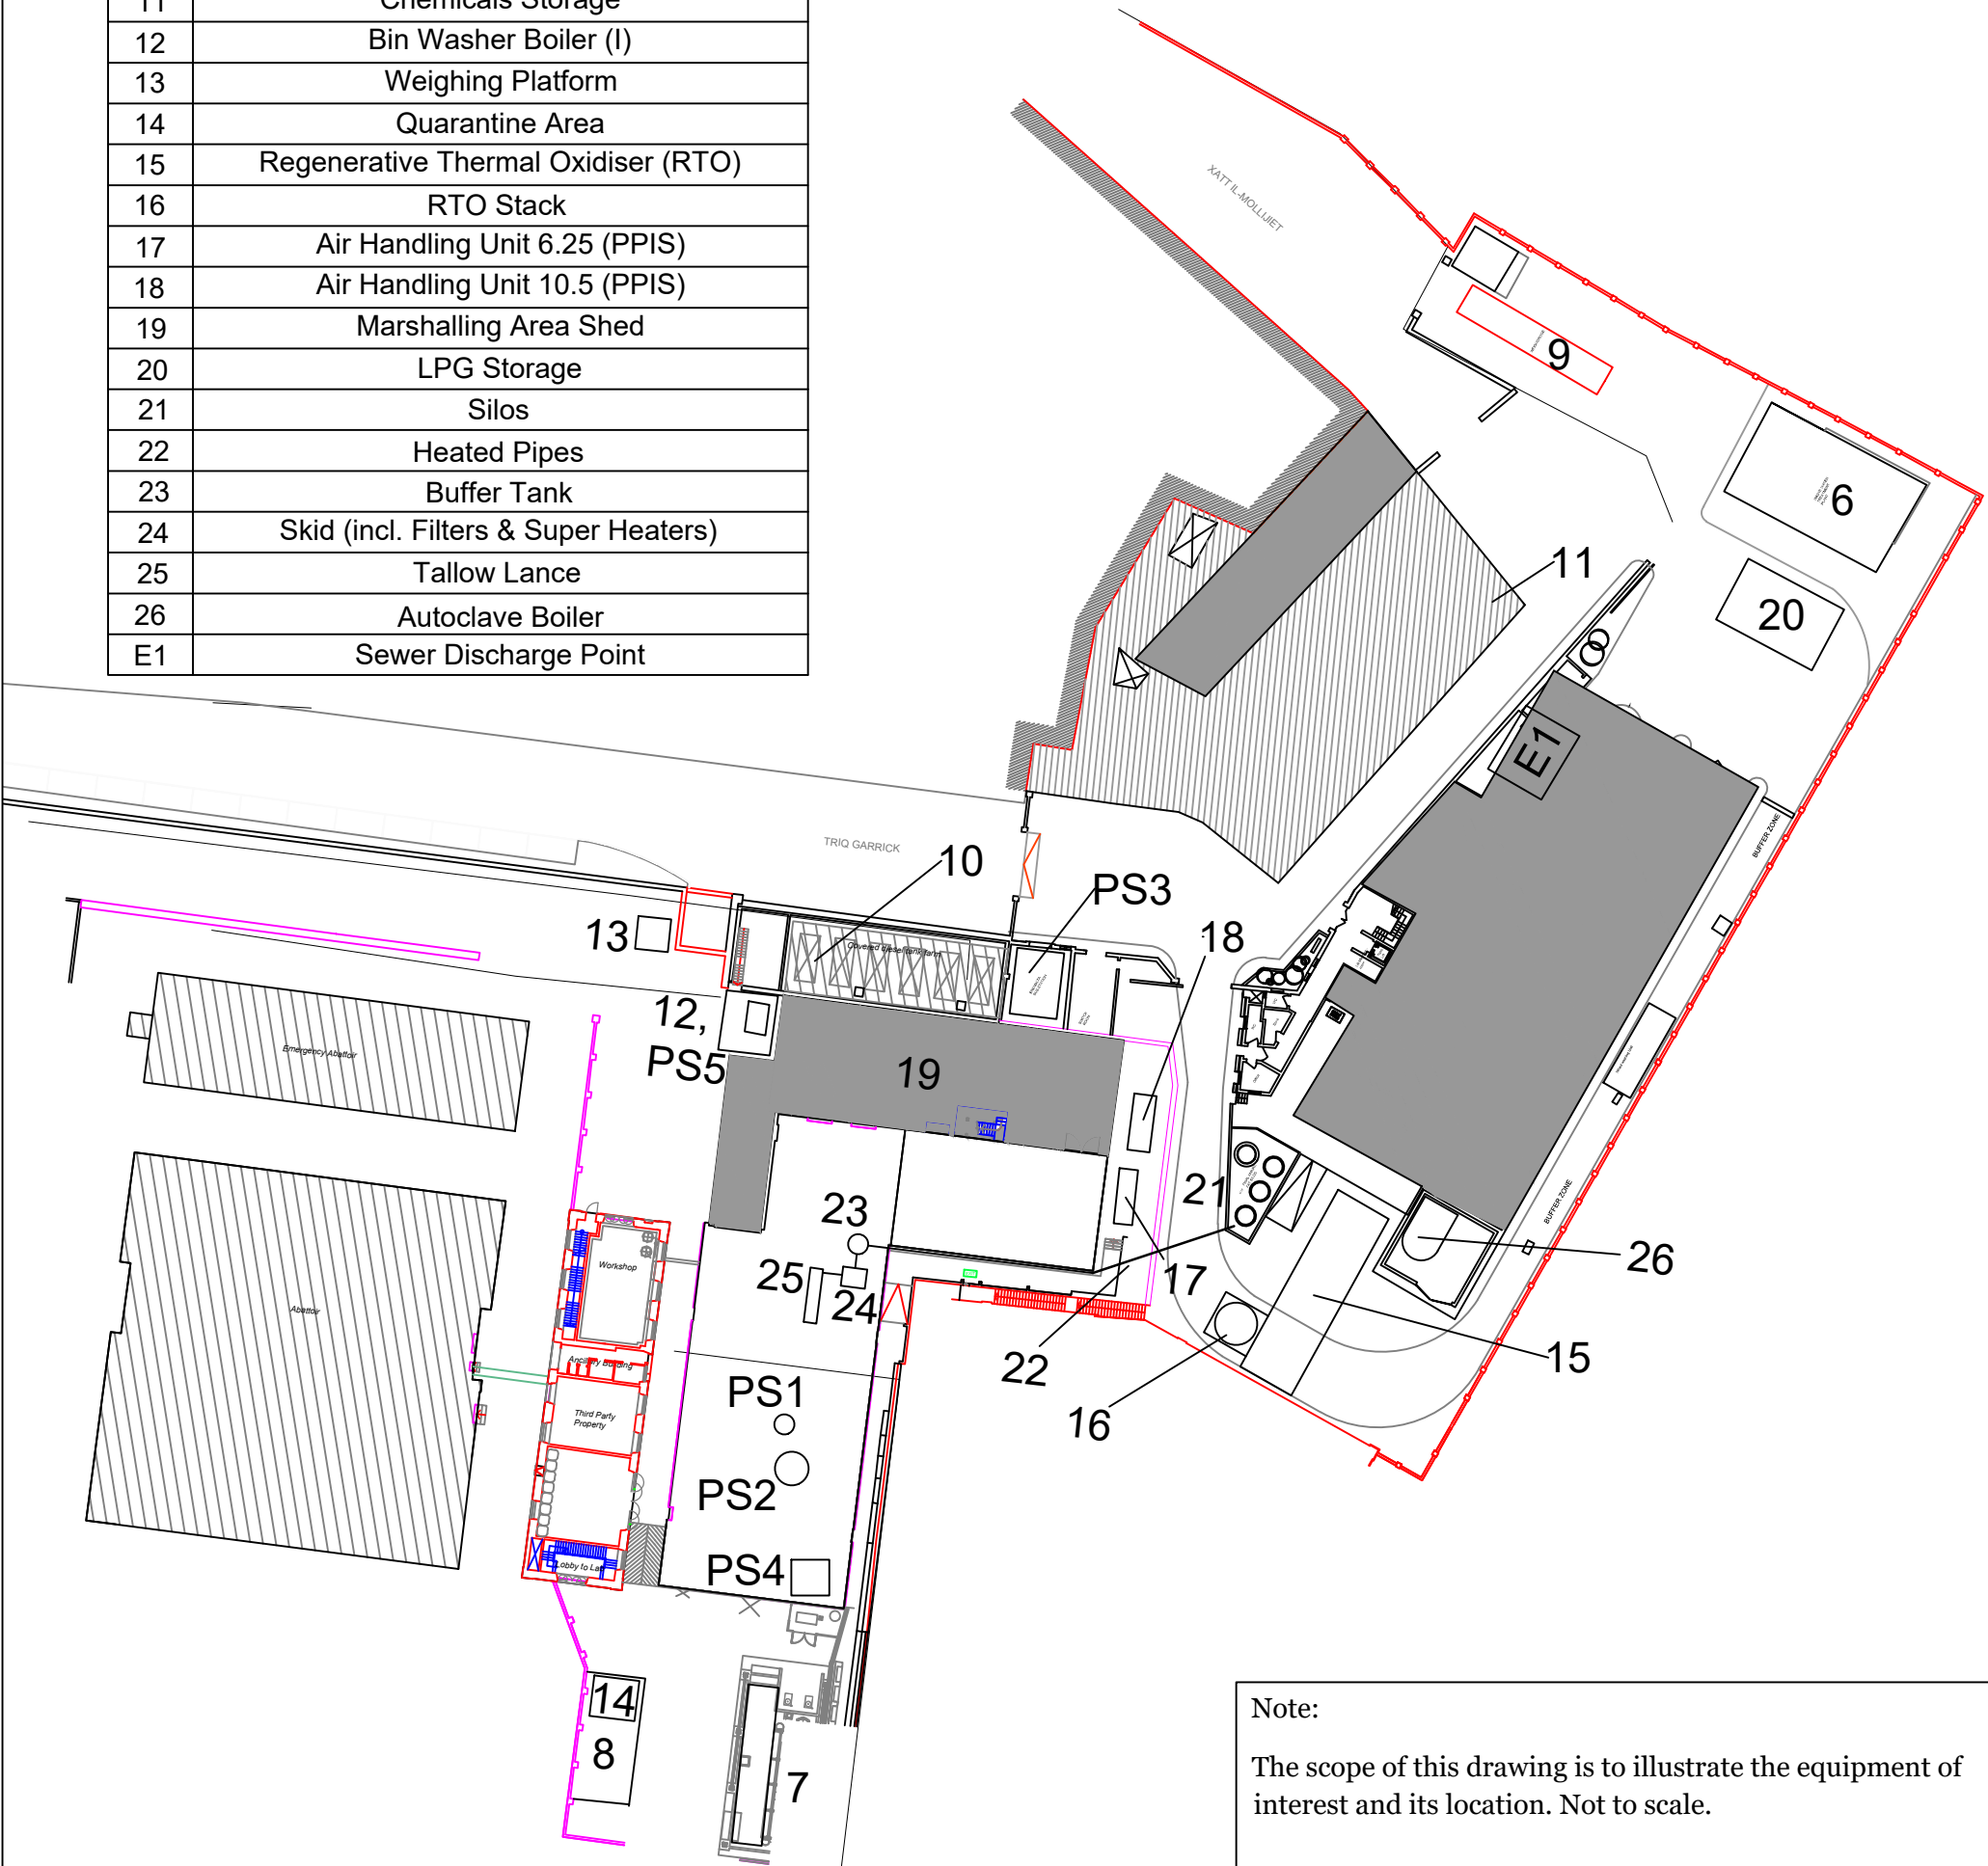

Note:  
The scope of this drawing is to illustrate the equipment of interest and its location. Not to scale.

R E V I S I O N S		
rev	date	Details
0	06.09.2022	First issue.
1	22.02.2023	Included location of Autoclave Boiler (element no. 26).



WASTESERV MALTA LTD.

JOB TITLE: TTF Block Diagram		
DRAWING TITLE TTF Block Diagram		
scale ---	date 22.02.2022	dwg no. TTF 00001-1
drawn MB	checked JF	revision suffix 0 1