




Scale 1:100 on A2

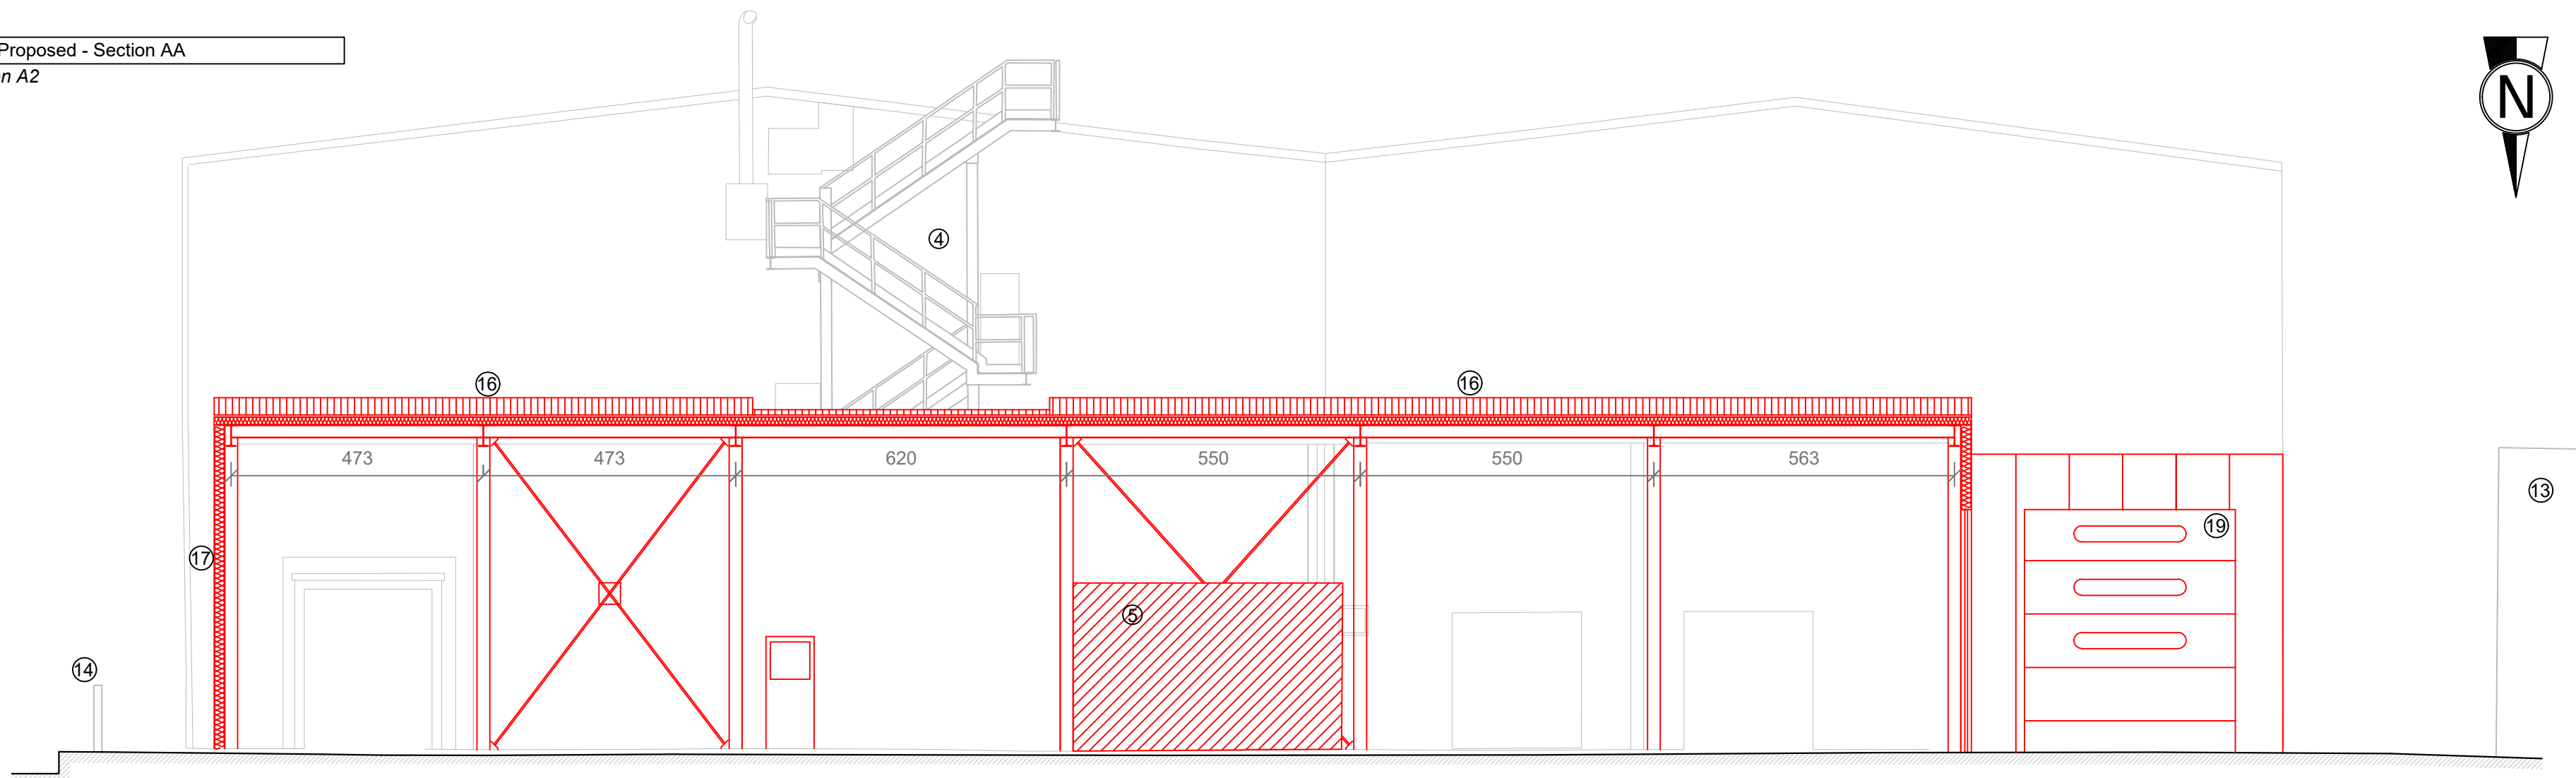

Scale 1:100 on A2

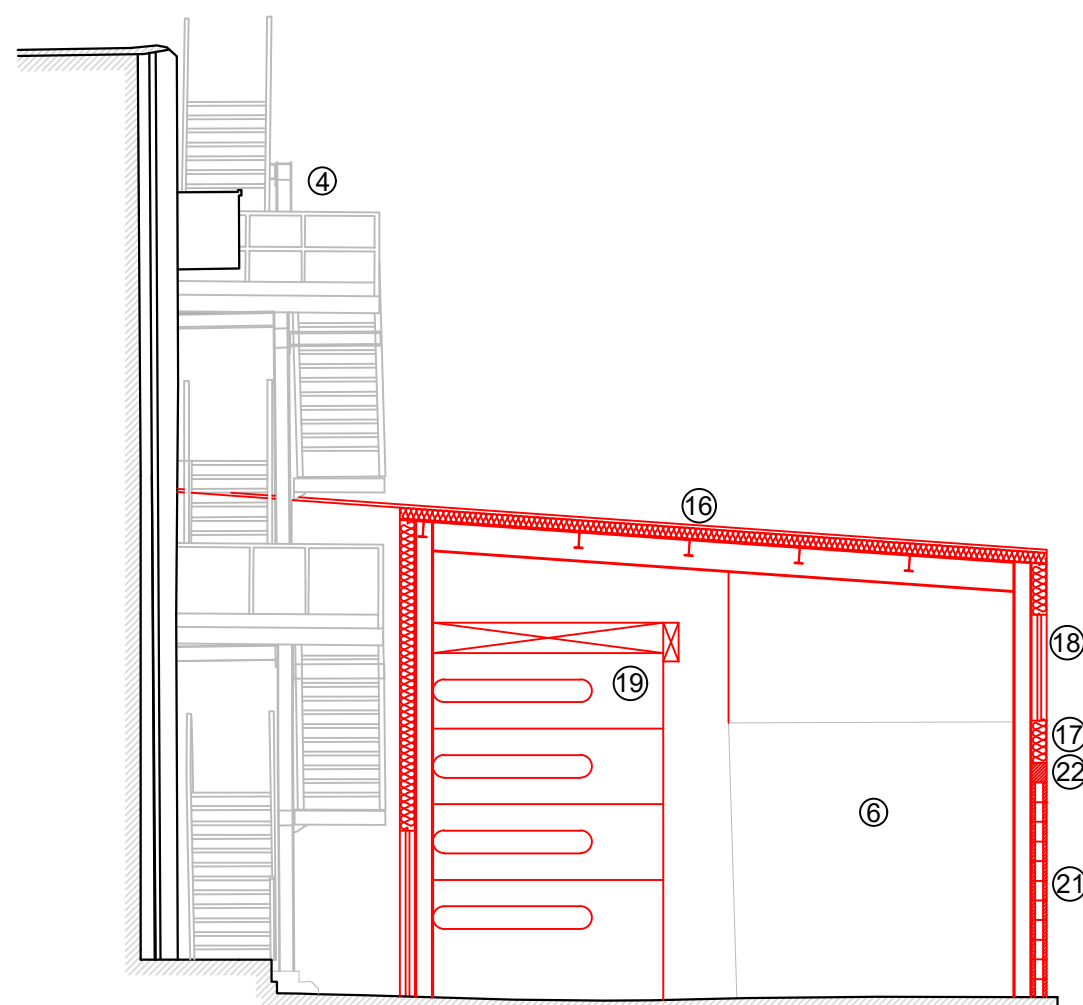

Scale 1:50

CLIENT:		JOB TITLE: Shed for Incinerator Waste Marshall Area									
		DRAWING TITLE Proposed Sections									
WASTESERV MALTA LTD.											
	scale 1:100 on A2		date 15/04/21		file no. WSM 321/2021				dwg no. 06		
	drawn MR		checked EM		revision suffix 0						