



N C-C


SECTION B-B
ROW F

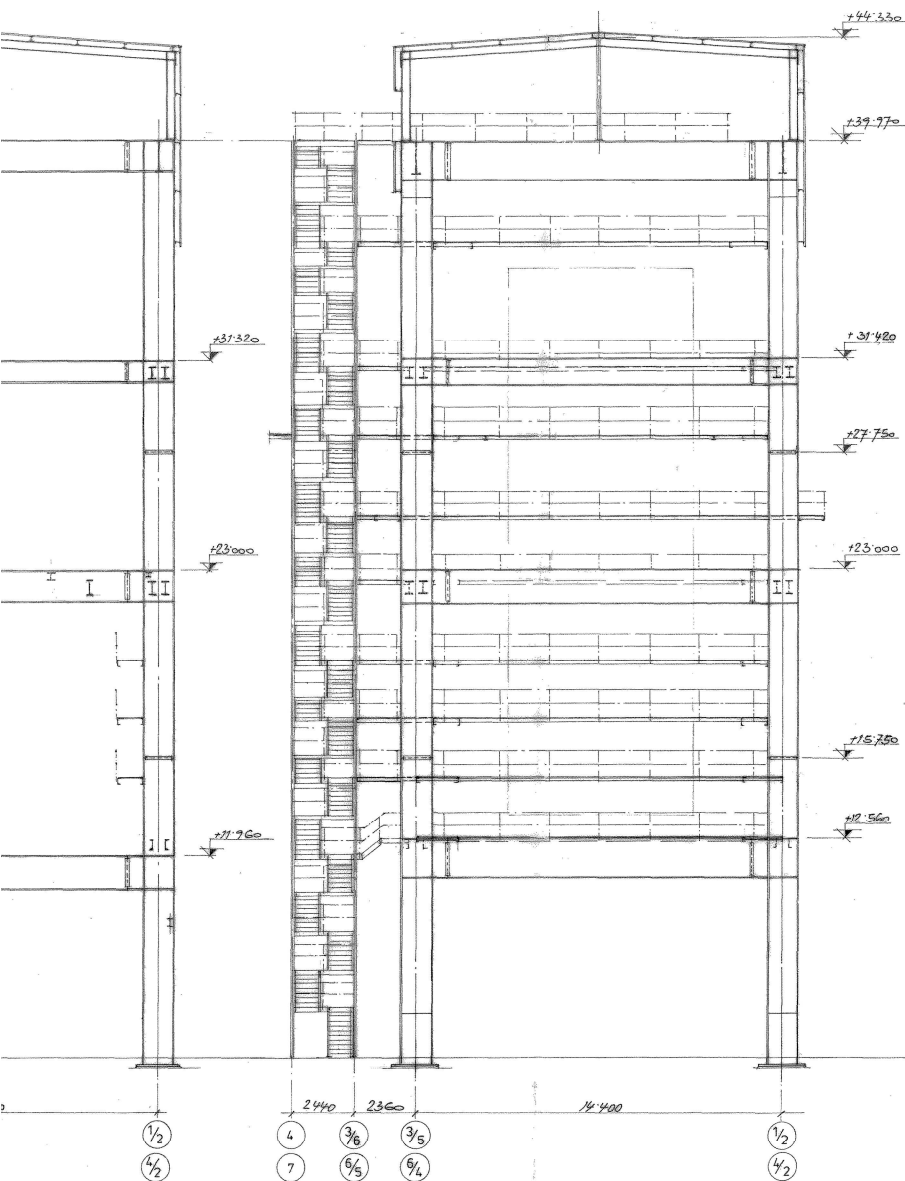


VIEW A'

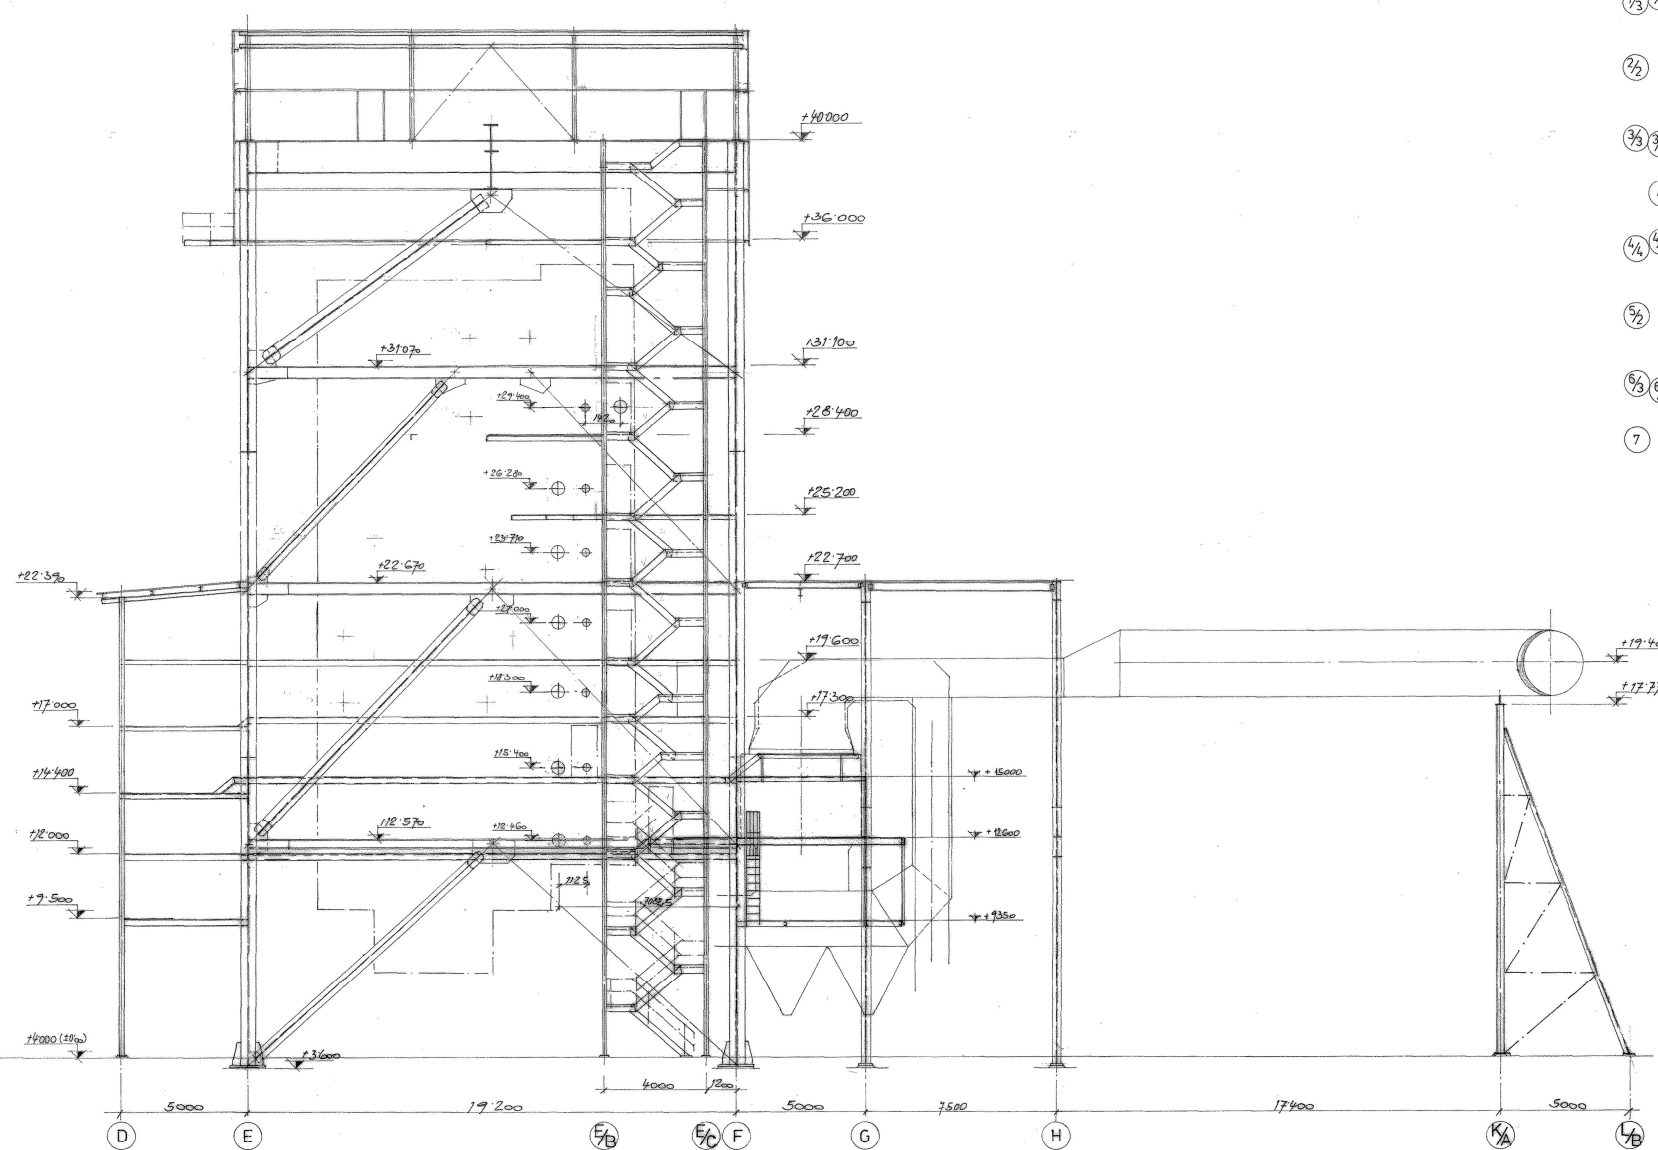





SITUATION 1:250

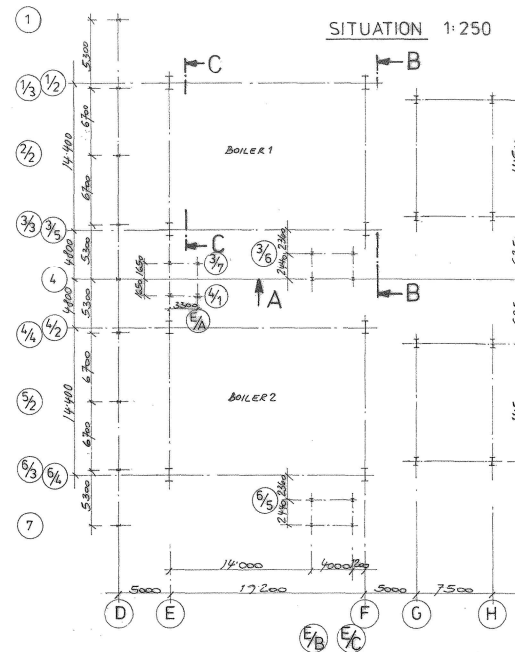

ROOF

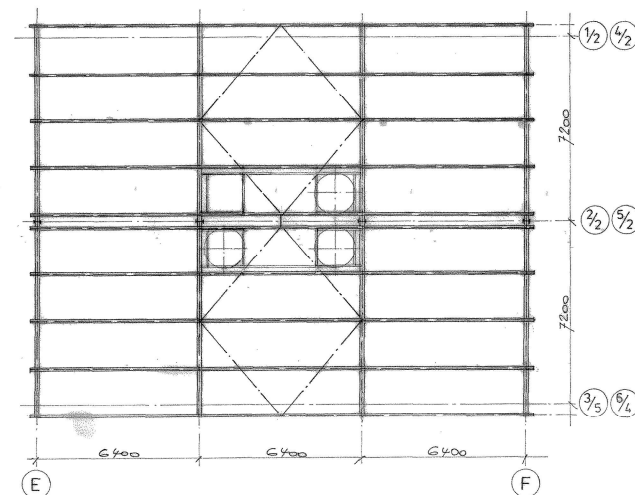

00

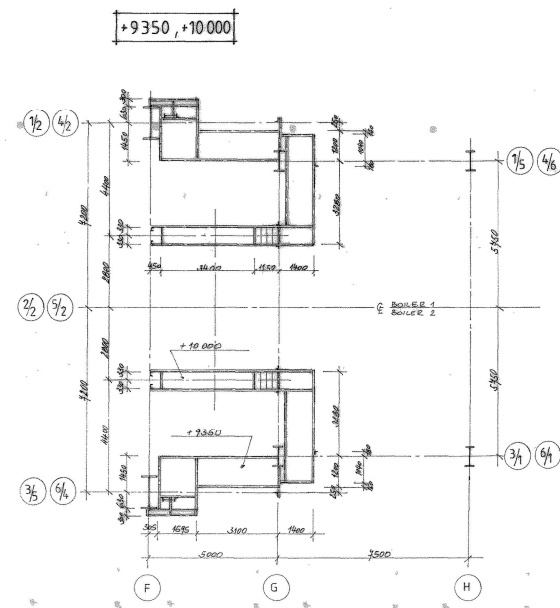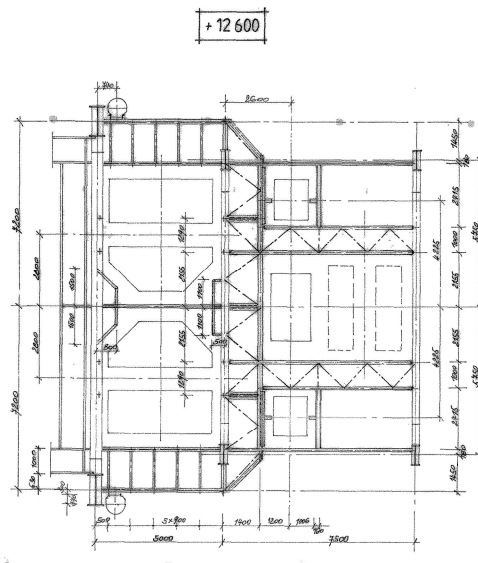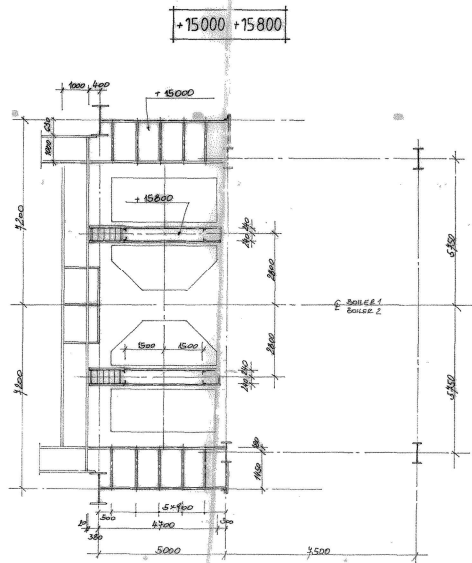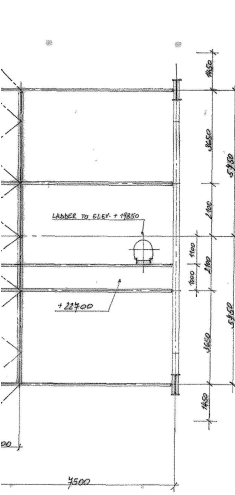

ENEMALTA	
CONTRACT	
JOB	DELIMARA
SYSTEM	BOILER
SUB - SYSTEM	
DRG. IDENT.	DMC/B
Zustimmung unterzeichneten Architekten (Check and sign) Vertragsschluss (Contract signed) Vertragsschluss (Contract signed) Vertragsschluss (Contract signed) Vertragsschluss (Contract signed)	
WAAGNER-BIRK	
© 1988, Abt./Dept. 1.6.2	
ENEMALTA CORPORATION	
MALTA	
DELIMARA POWER STATION	
BOILER STEEL STRUCTURE	
GENERAL PLAN	
2nd PART	
August 1988 / 111-3	