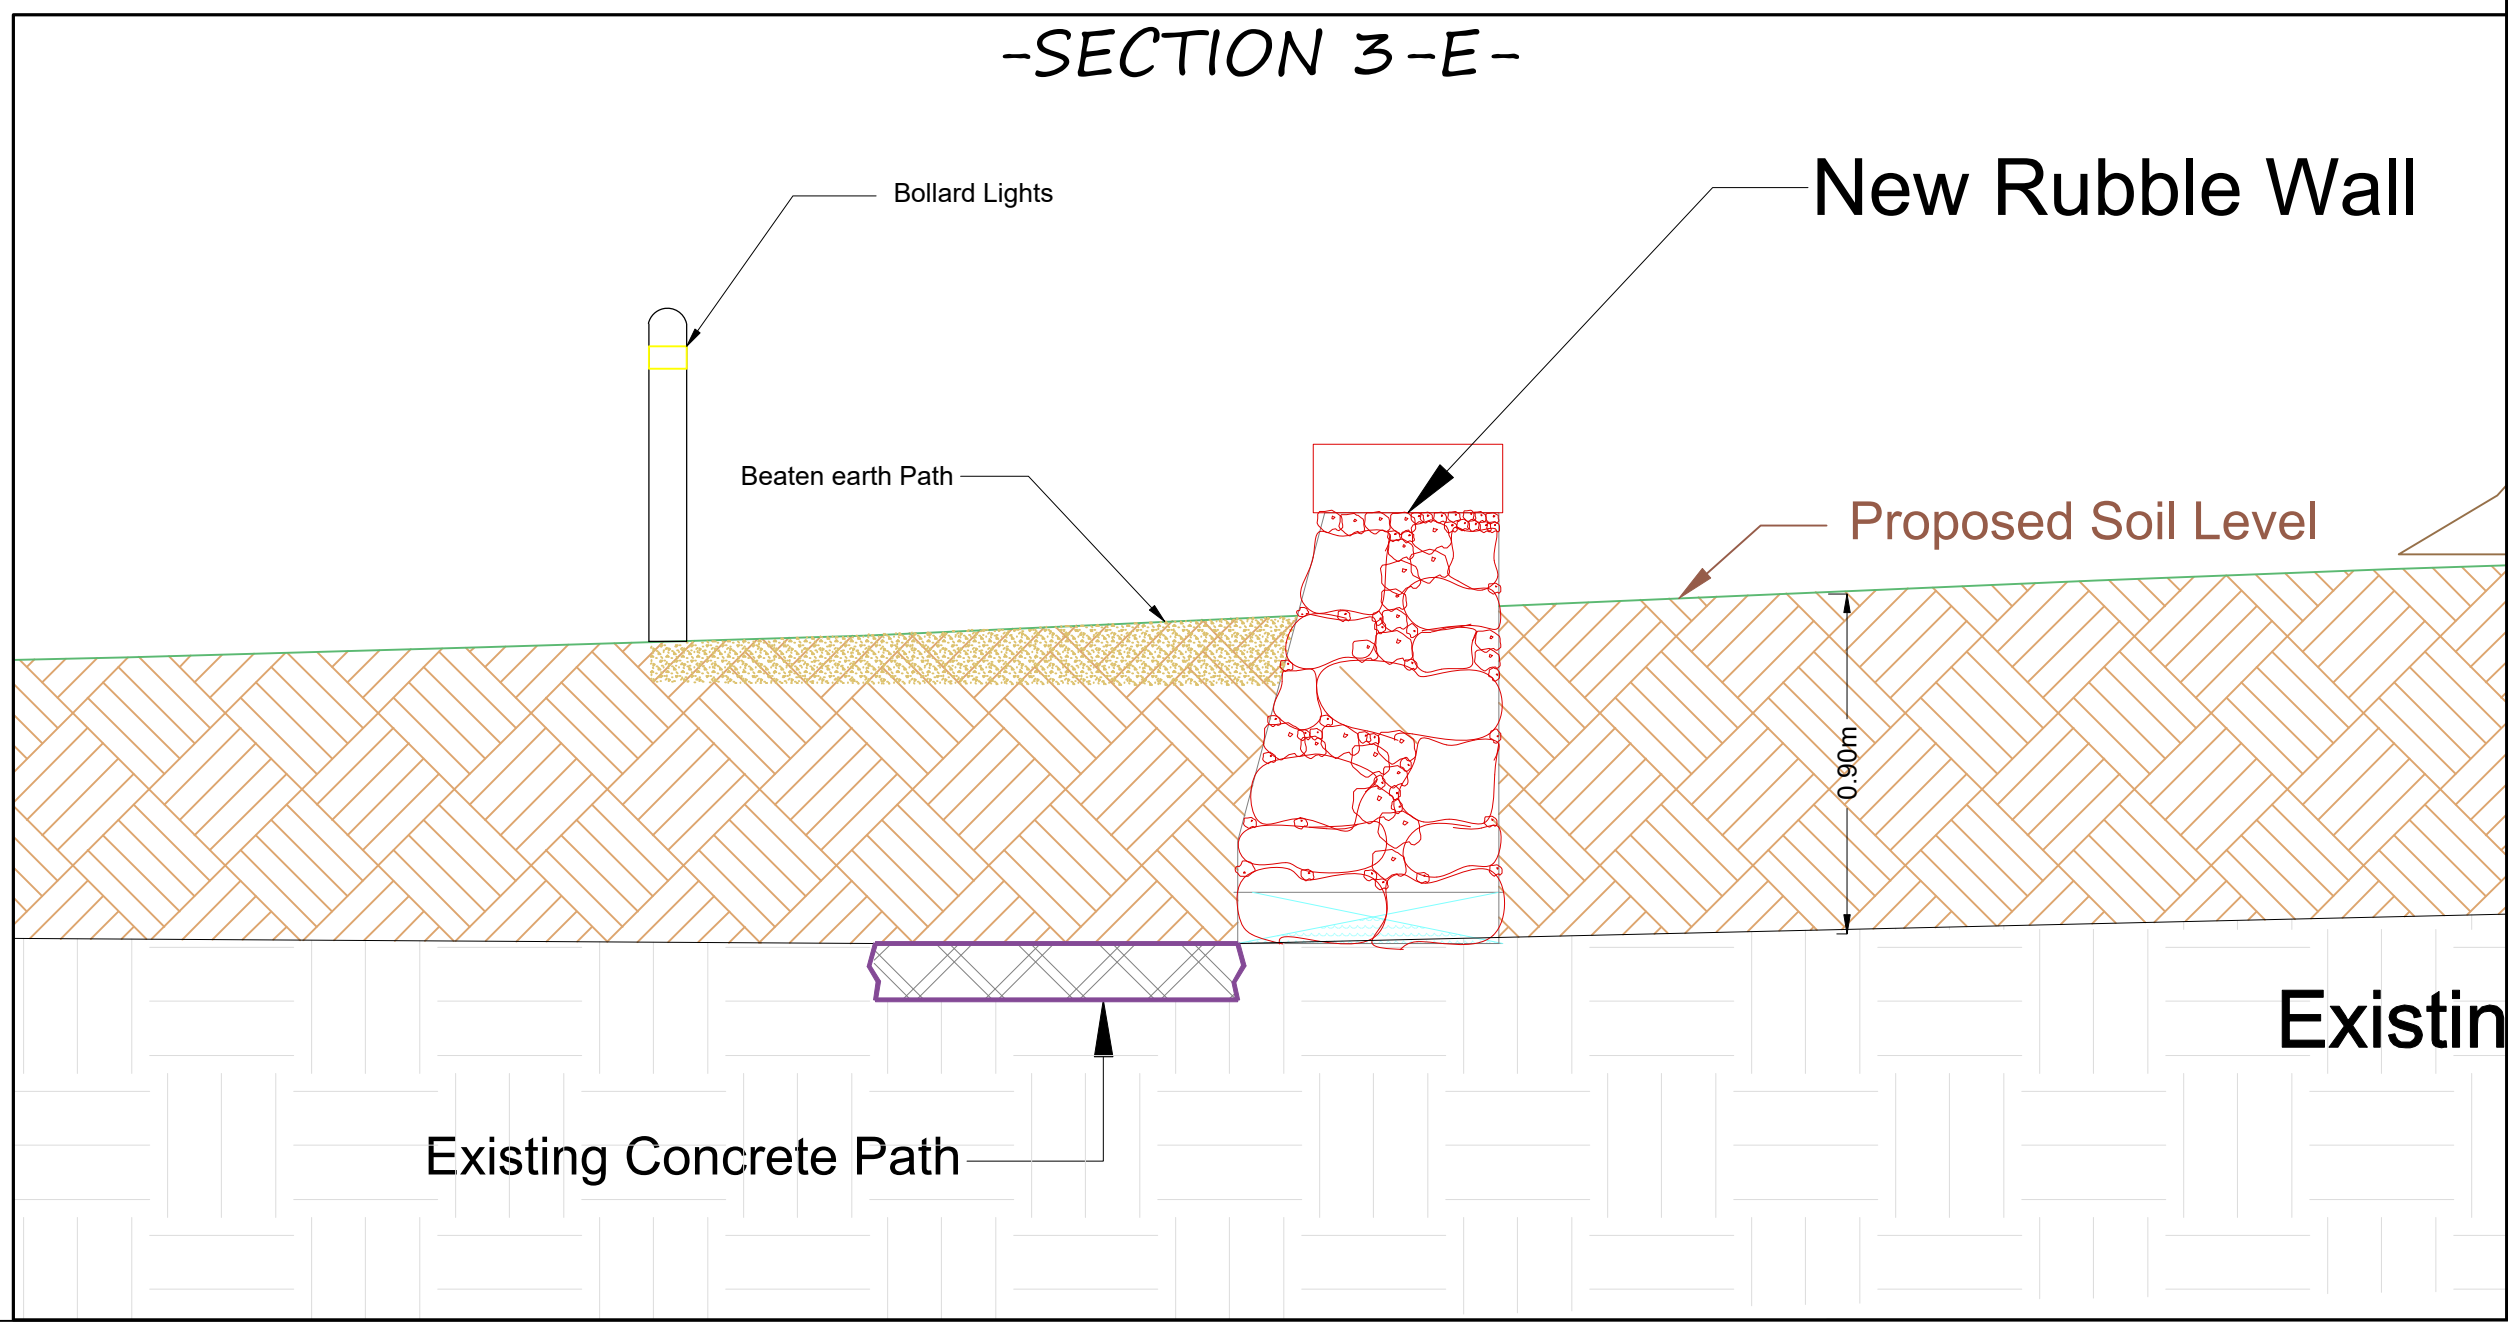
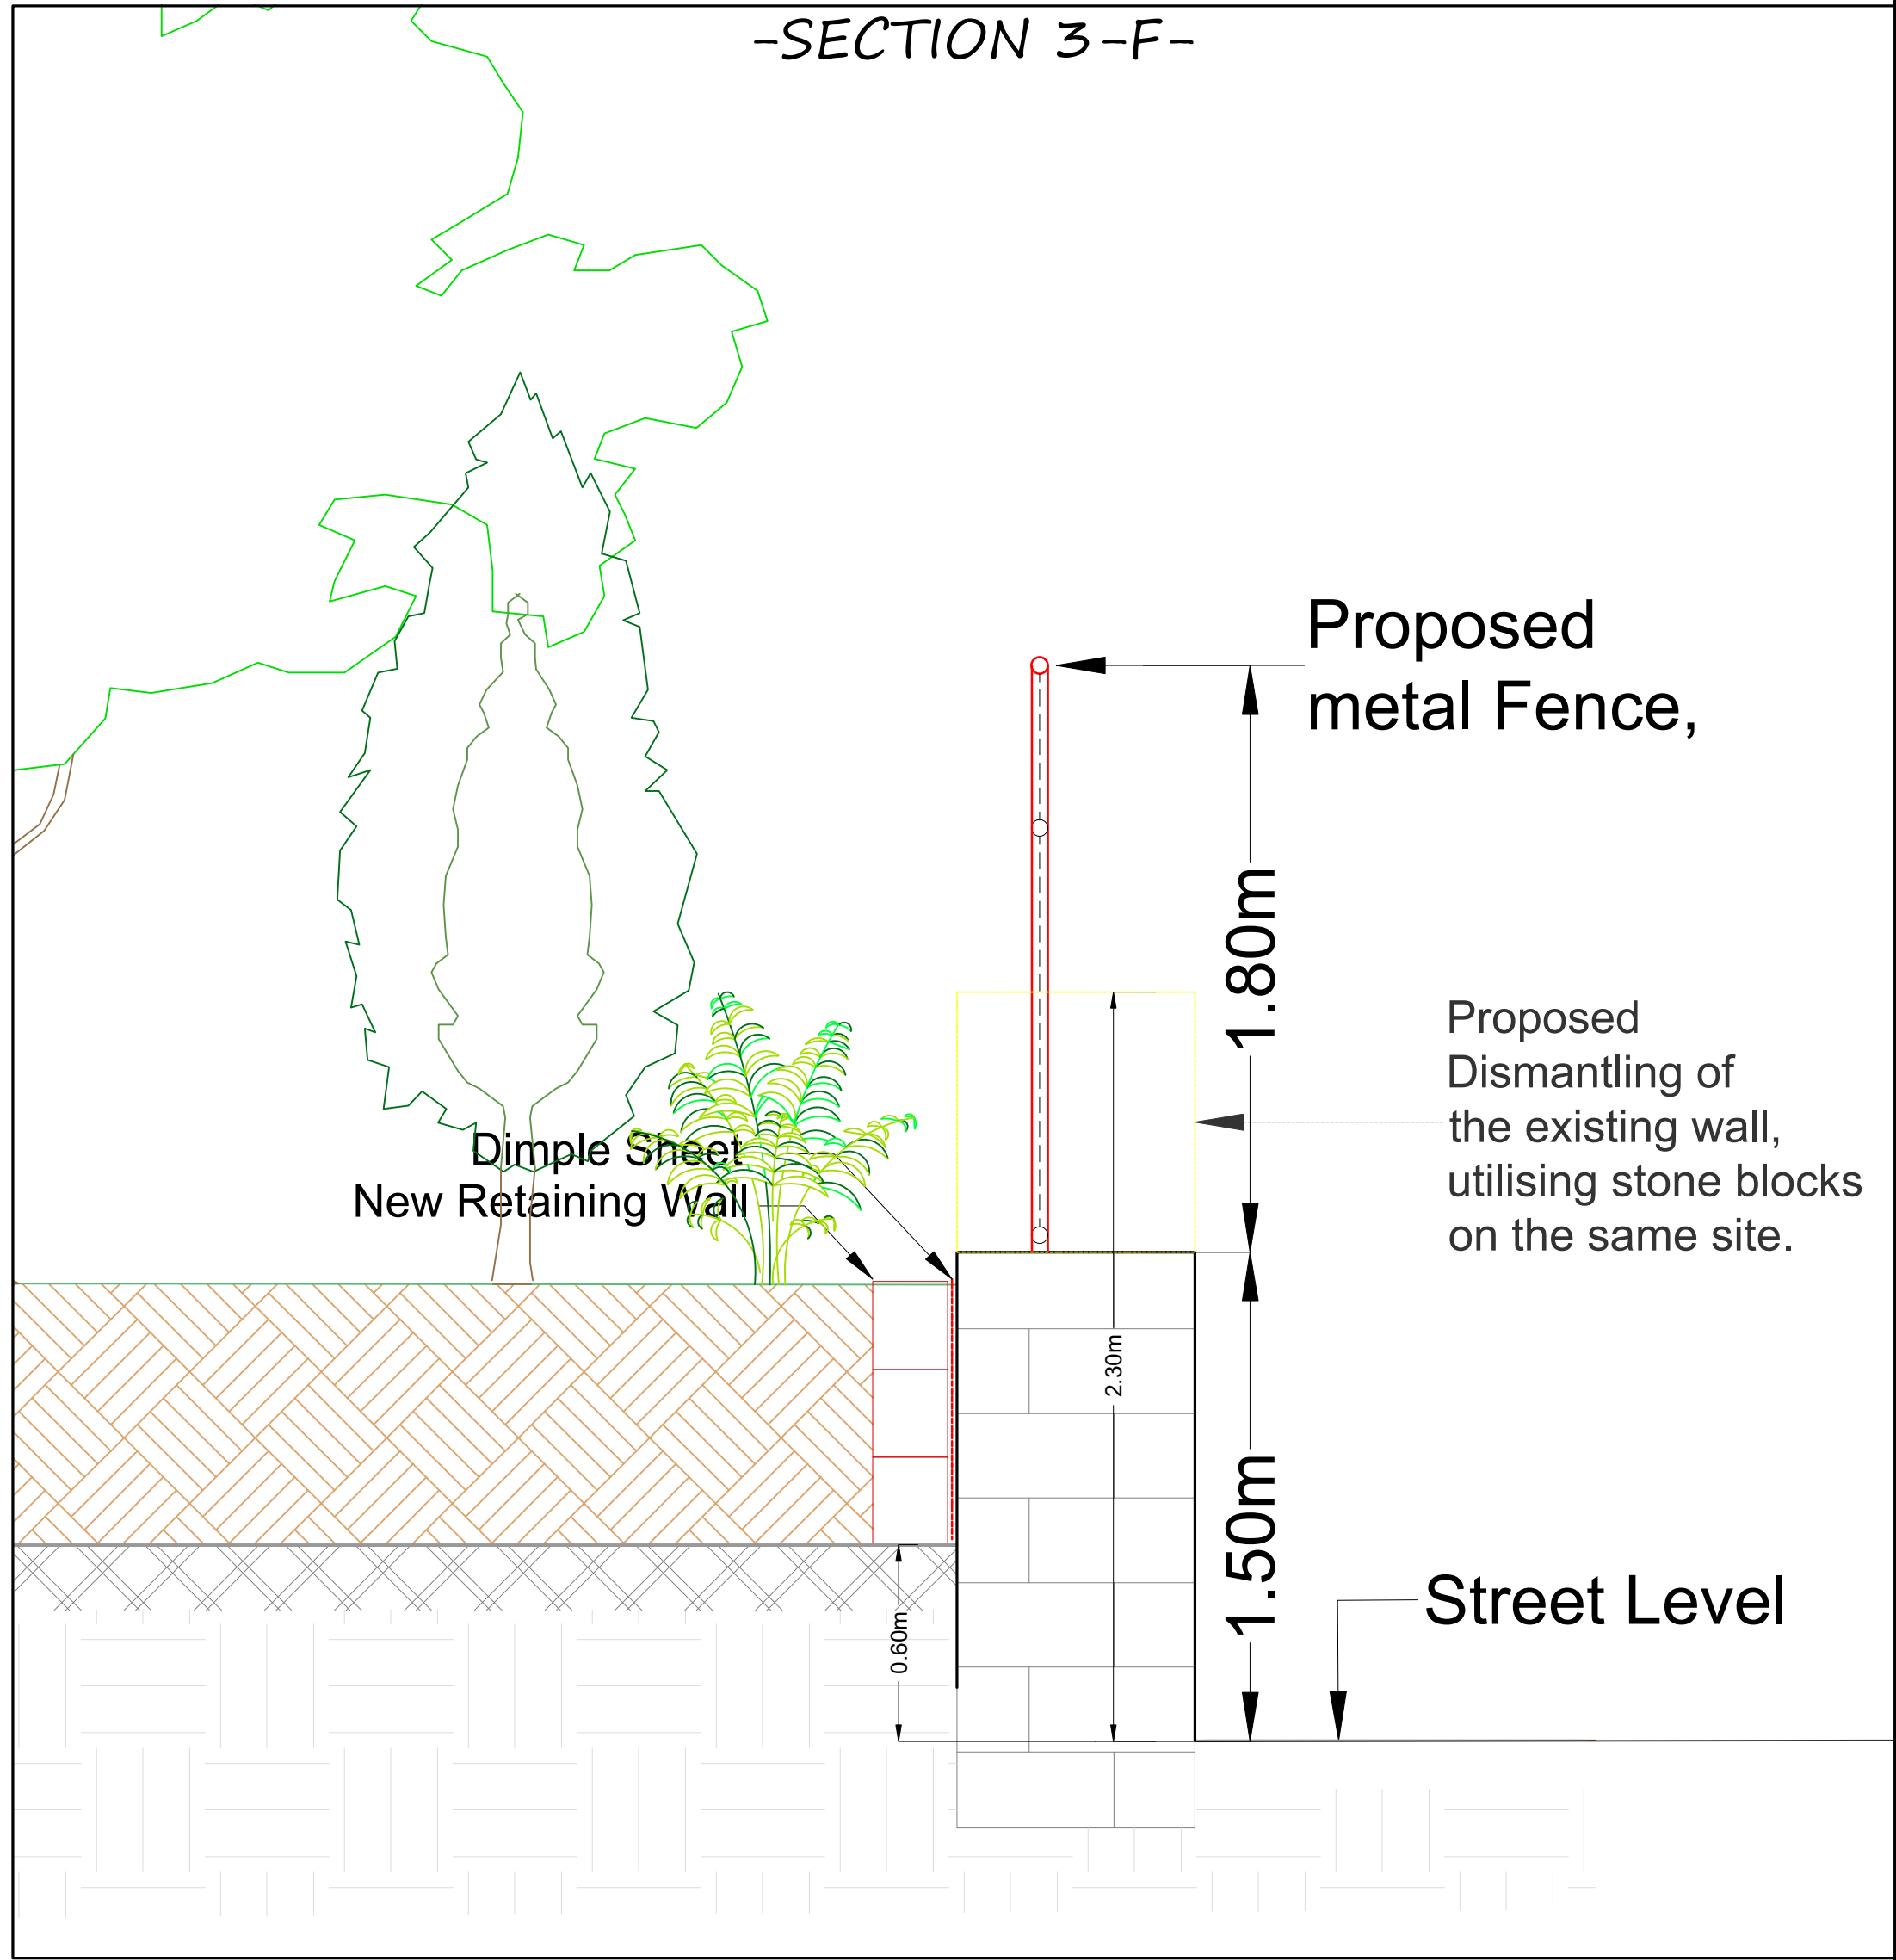
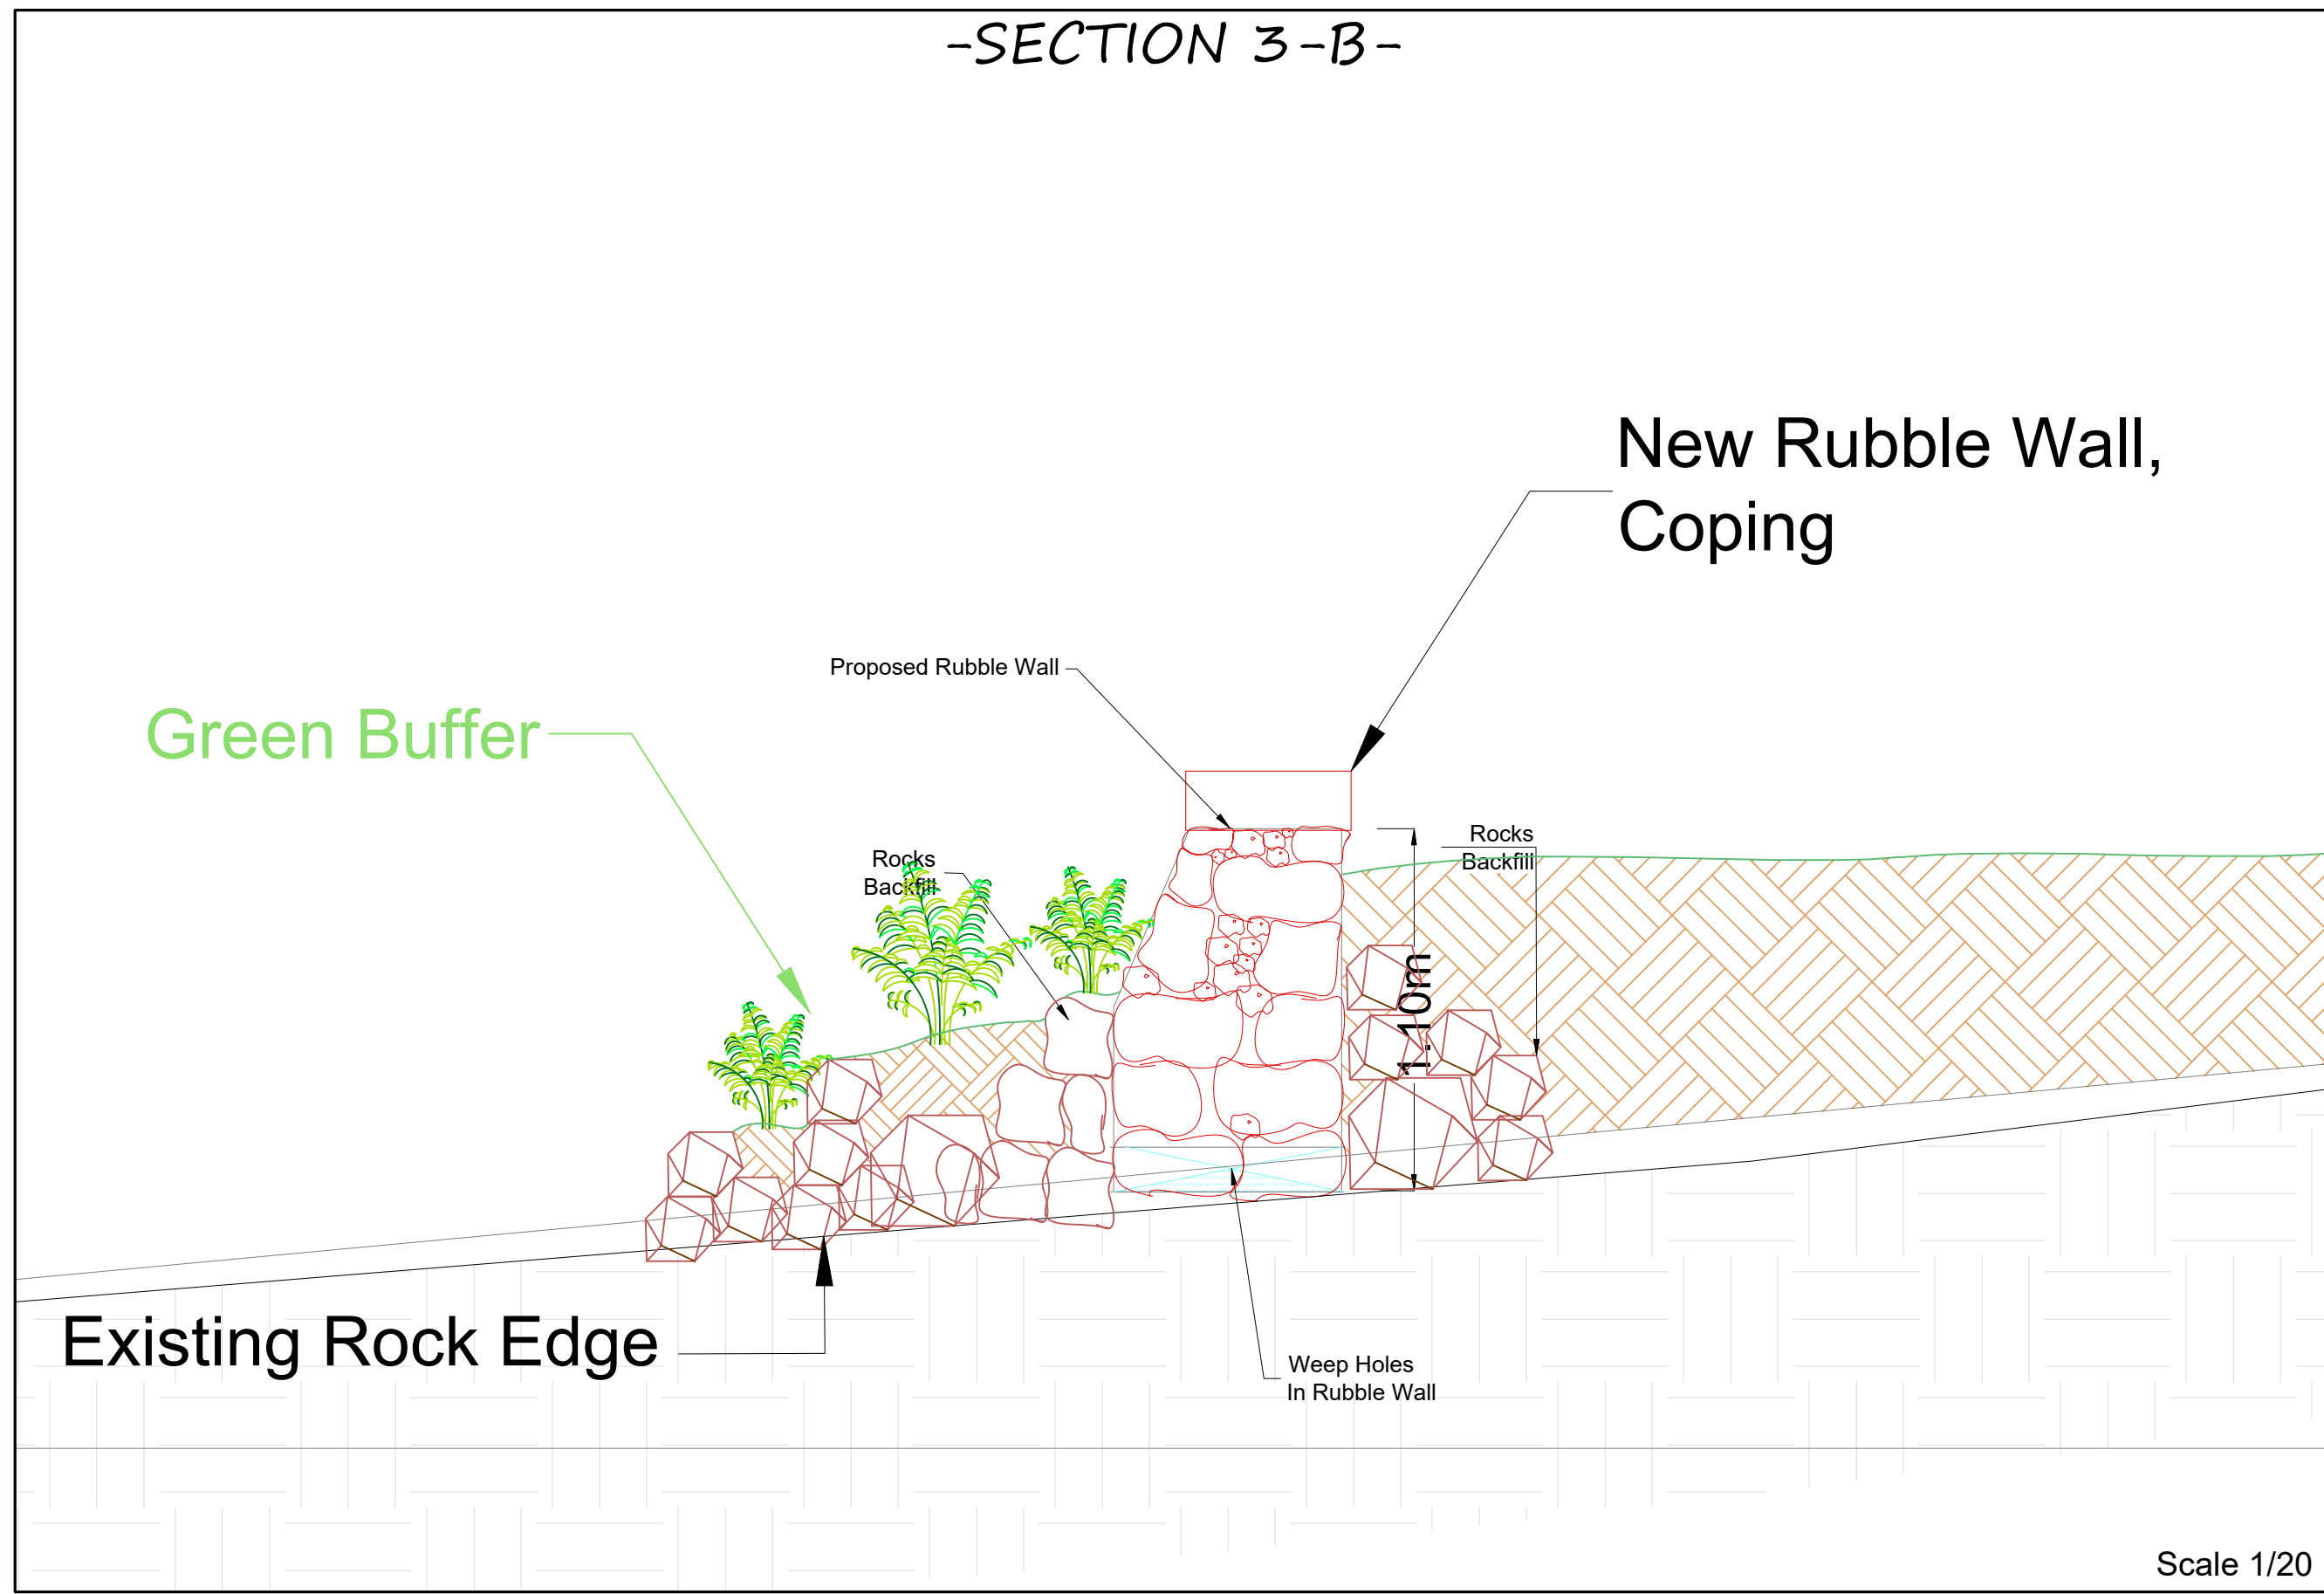


3) Proposed Terrain contours are designed in a similar manner to the existing.

[illegible]

Measured Areas and dimensions indicated are to be used for PA reference only. Do not scale off the drawing, if in doubt please ask the Architect in charge.

Copyright© Ruben Sciortino, 06th May 2024

Client

WASTE SERV Malta	1772_24
Project Location	
Ghar Dalam Park	

<p>Project Title</p> <p>Proposed rehabilitation and formation of Dalam Park consisting of afforestation scheme, recreational areas with the use of sustainable materials, formation of above ground reservoir, irrigation system and installation of sanitary facility for public use. Proposal also includes formation of random rubble walls as necessary.</p>

Drawing Title		Proposed Section 3	
Drawn By BS		Checked By AB/RS	
Scale A0 1/150		Date 10-12-2024	
Drawing Number 1772_24 - 04			Revision 3 0