


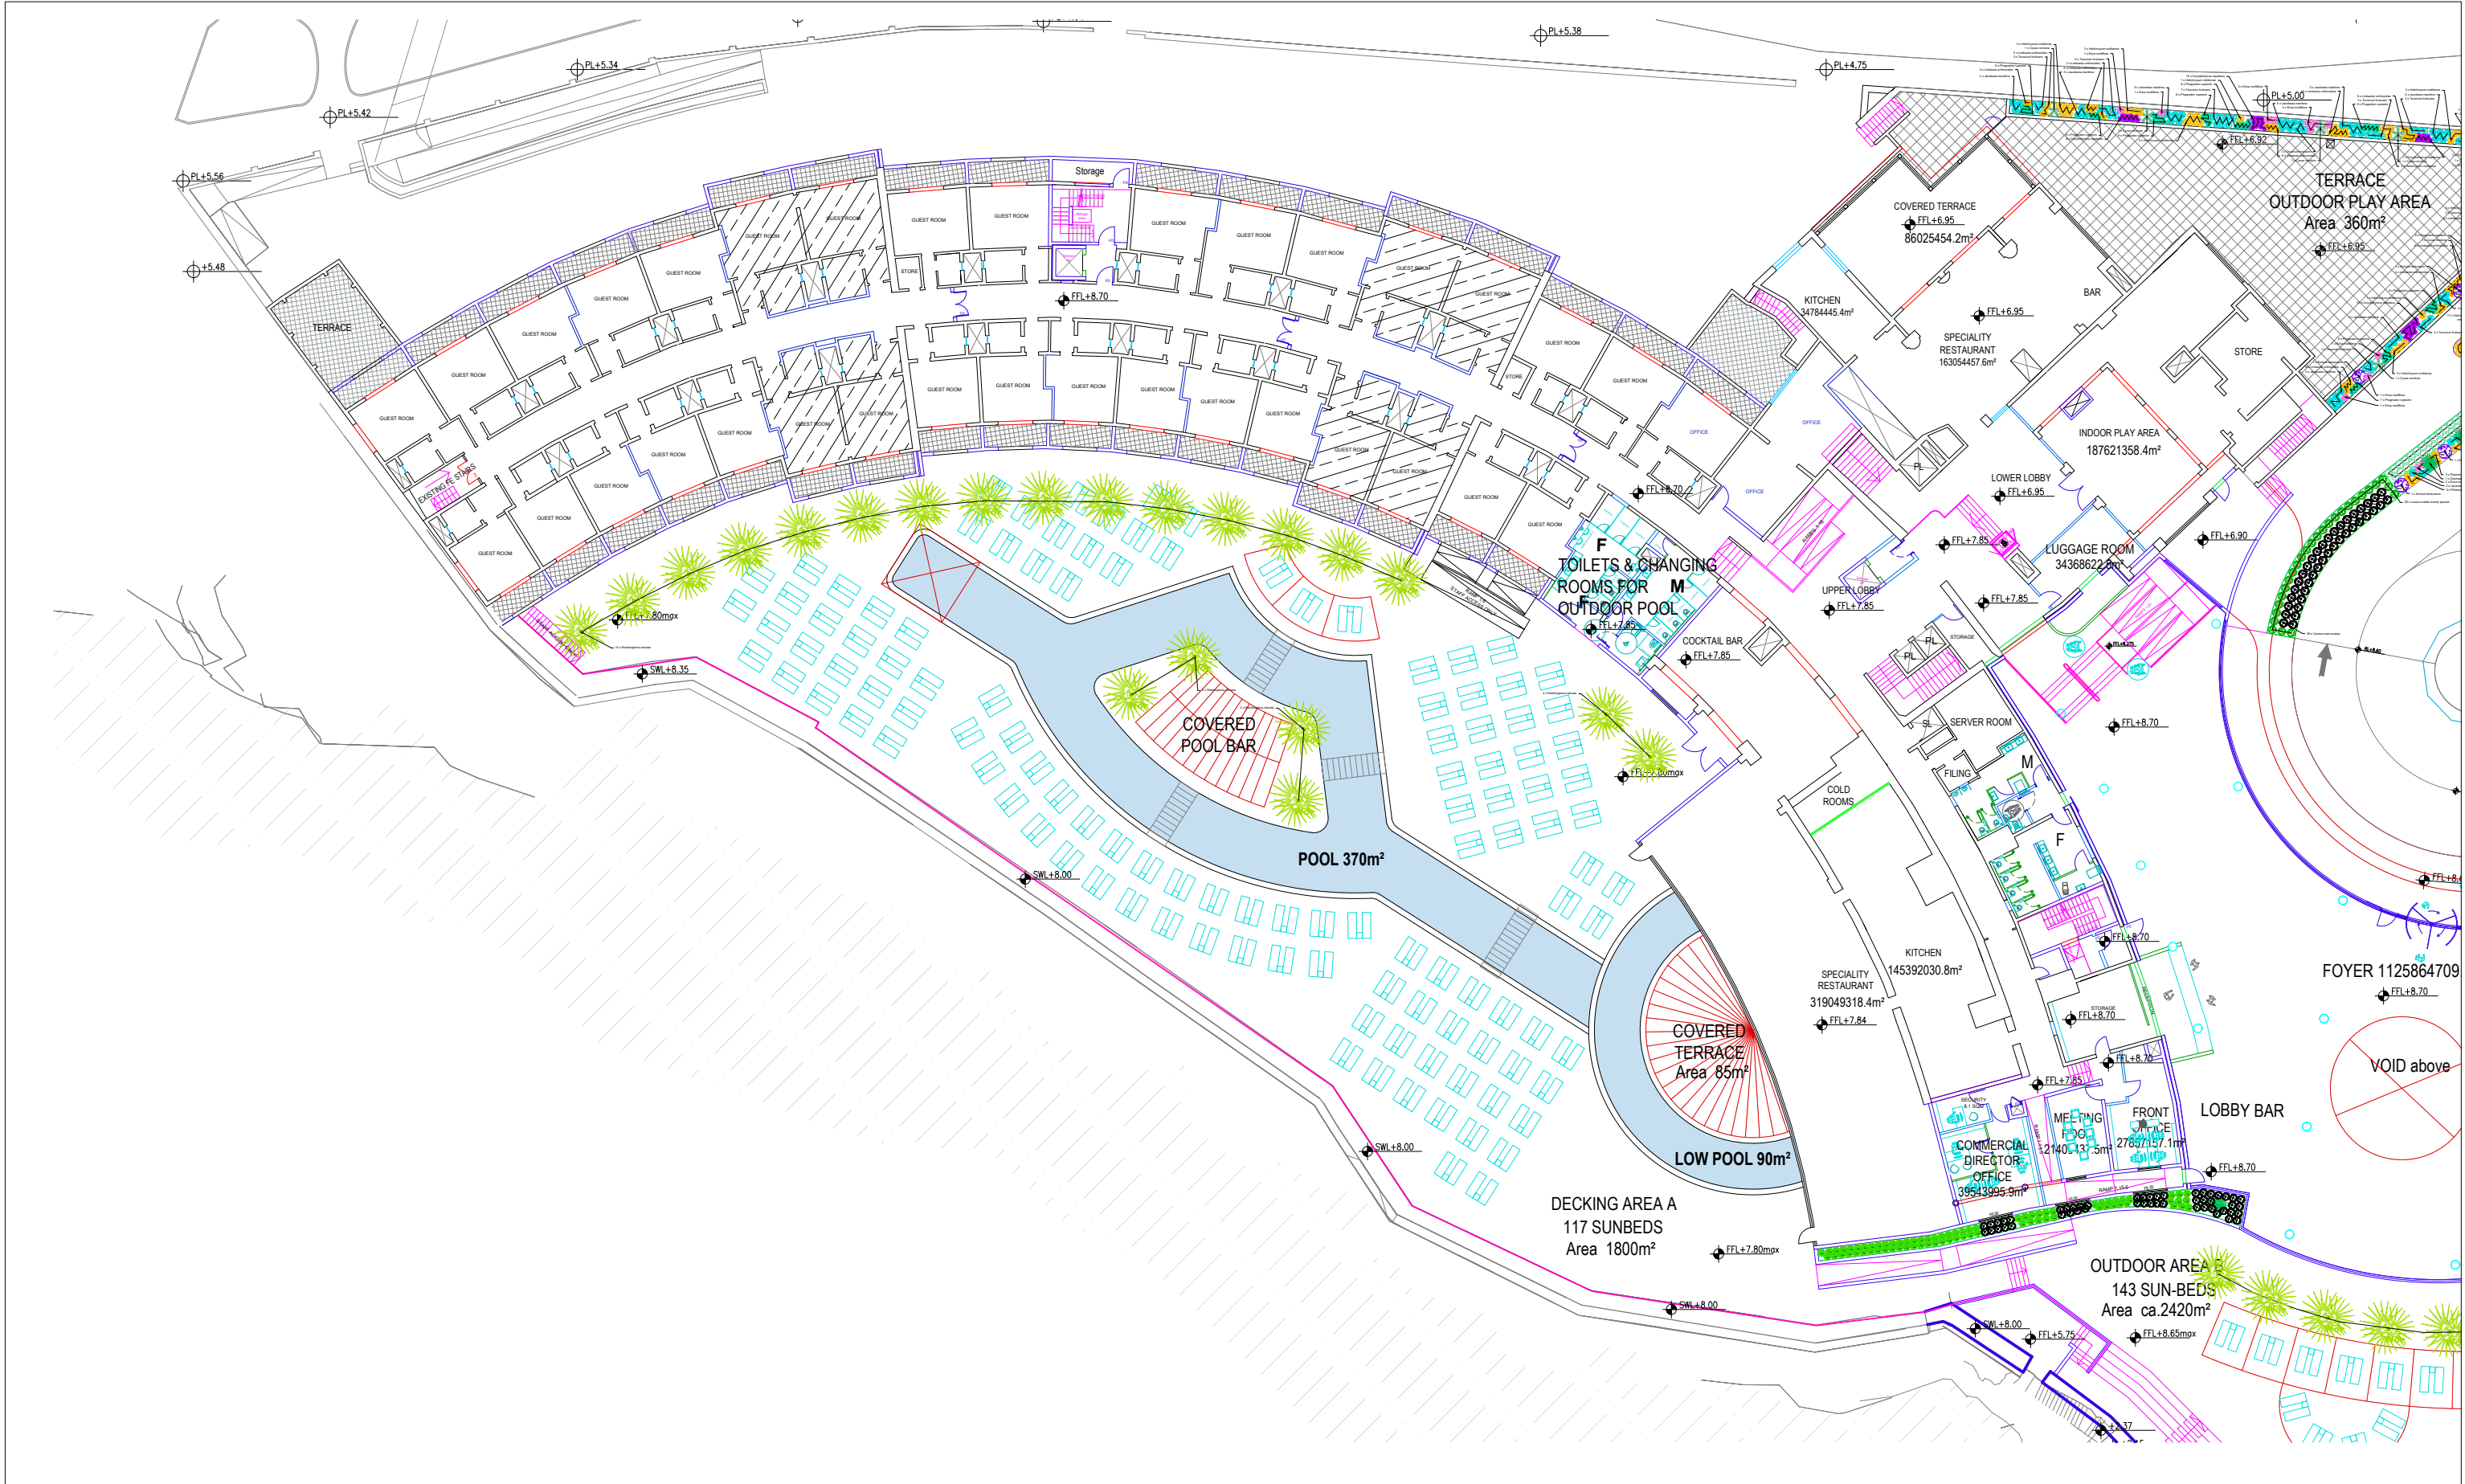

AGL design
Landscape Architects




'Tal-Mixura', Apt 3
Moroni Street
Sliema, MALTA
e-mail: agdesign368@gmail.net
tel: (00356)79592133

Notes

- 1 This drawing is not to be scaled. All dimensions to be checked by the Contractor and are to be his responsibility.
- 2 Drawing, dimension errors, and omissions are to be reported to the Landscape Architect immediately on discovery.
- 3 All dimensions are in millimetres.

Revisions

Rev	Description	Date/Initials

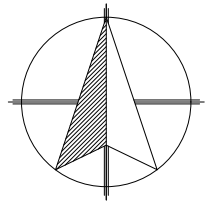

Project title

Paradise Bay Hotel - Cirkewwa

Drawing title

Proposed planting: Level 0 (west pool area)

Revision

Scale
1: 150

Date

June 2026

Client