


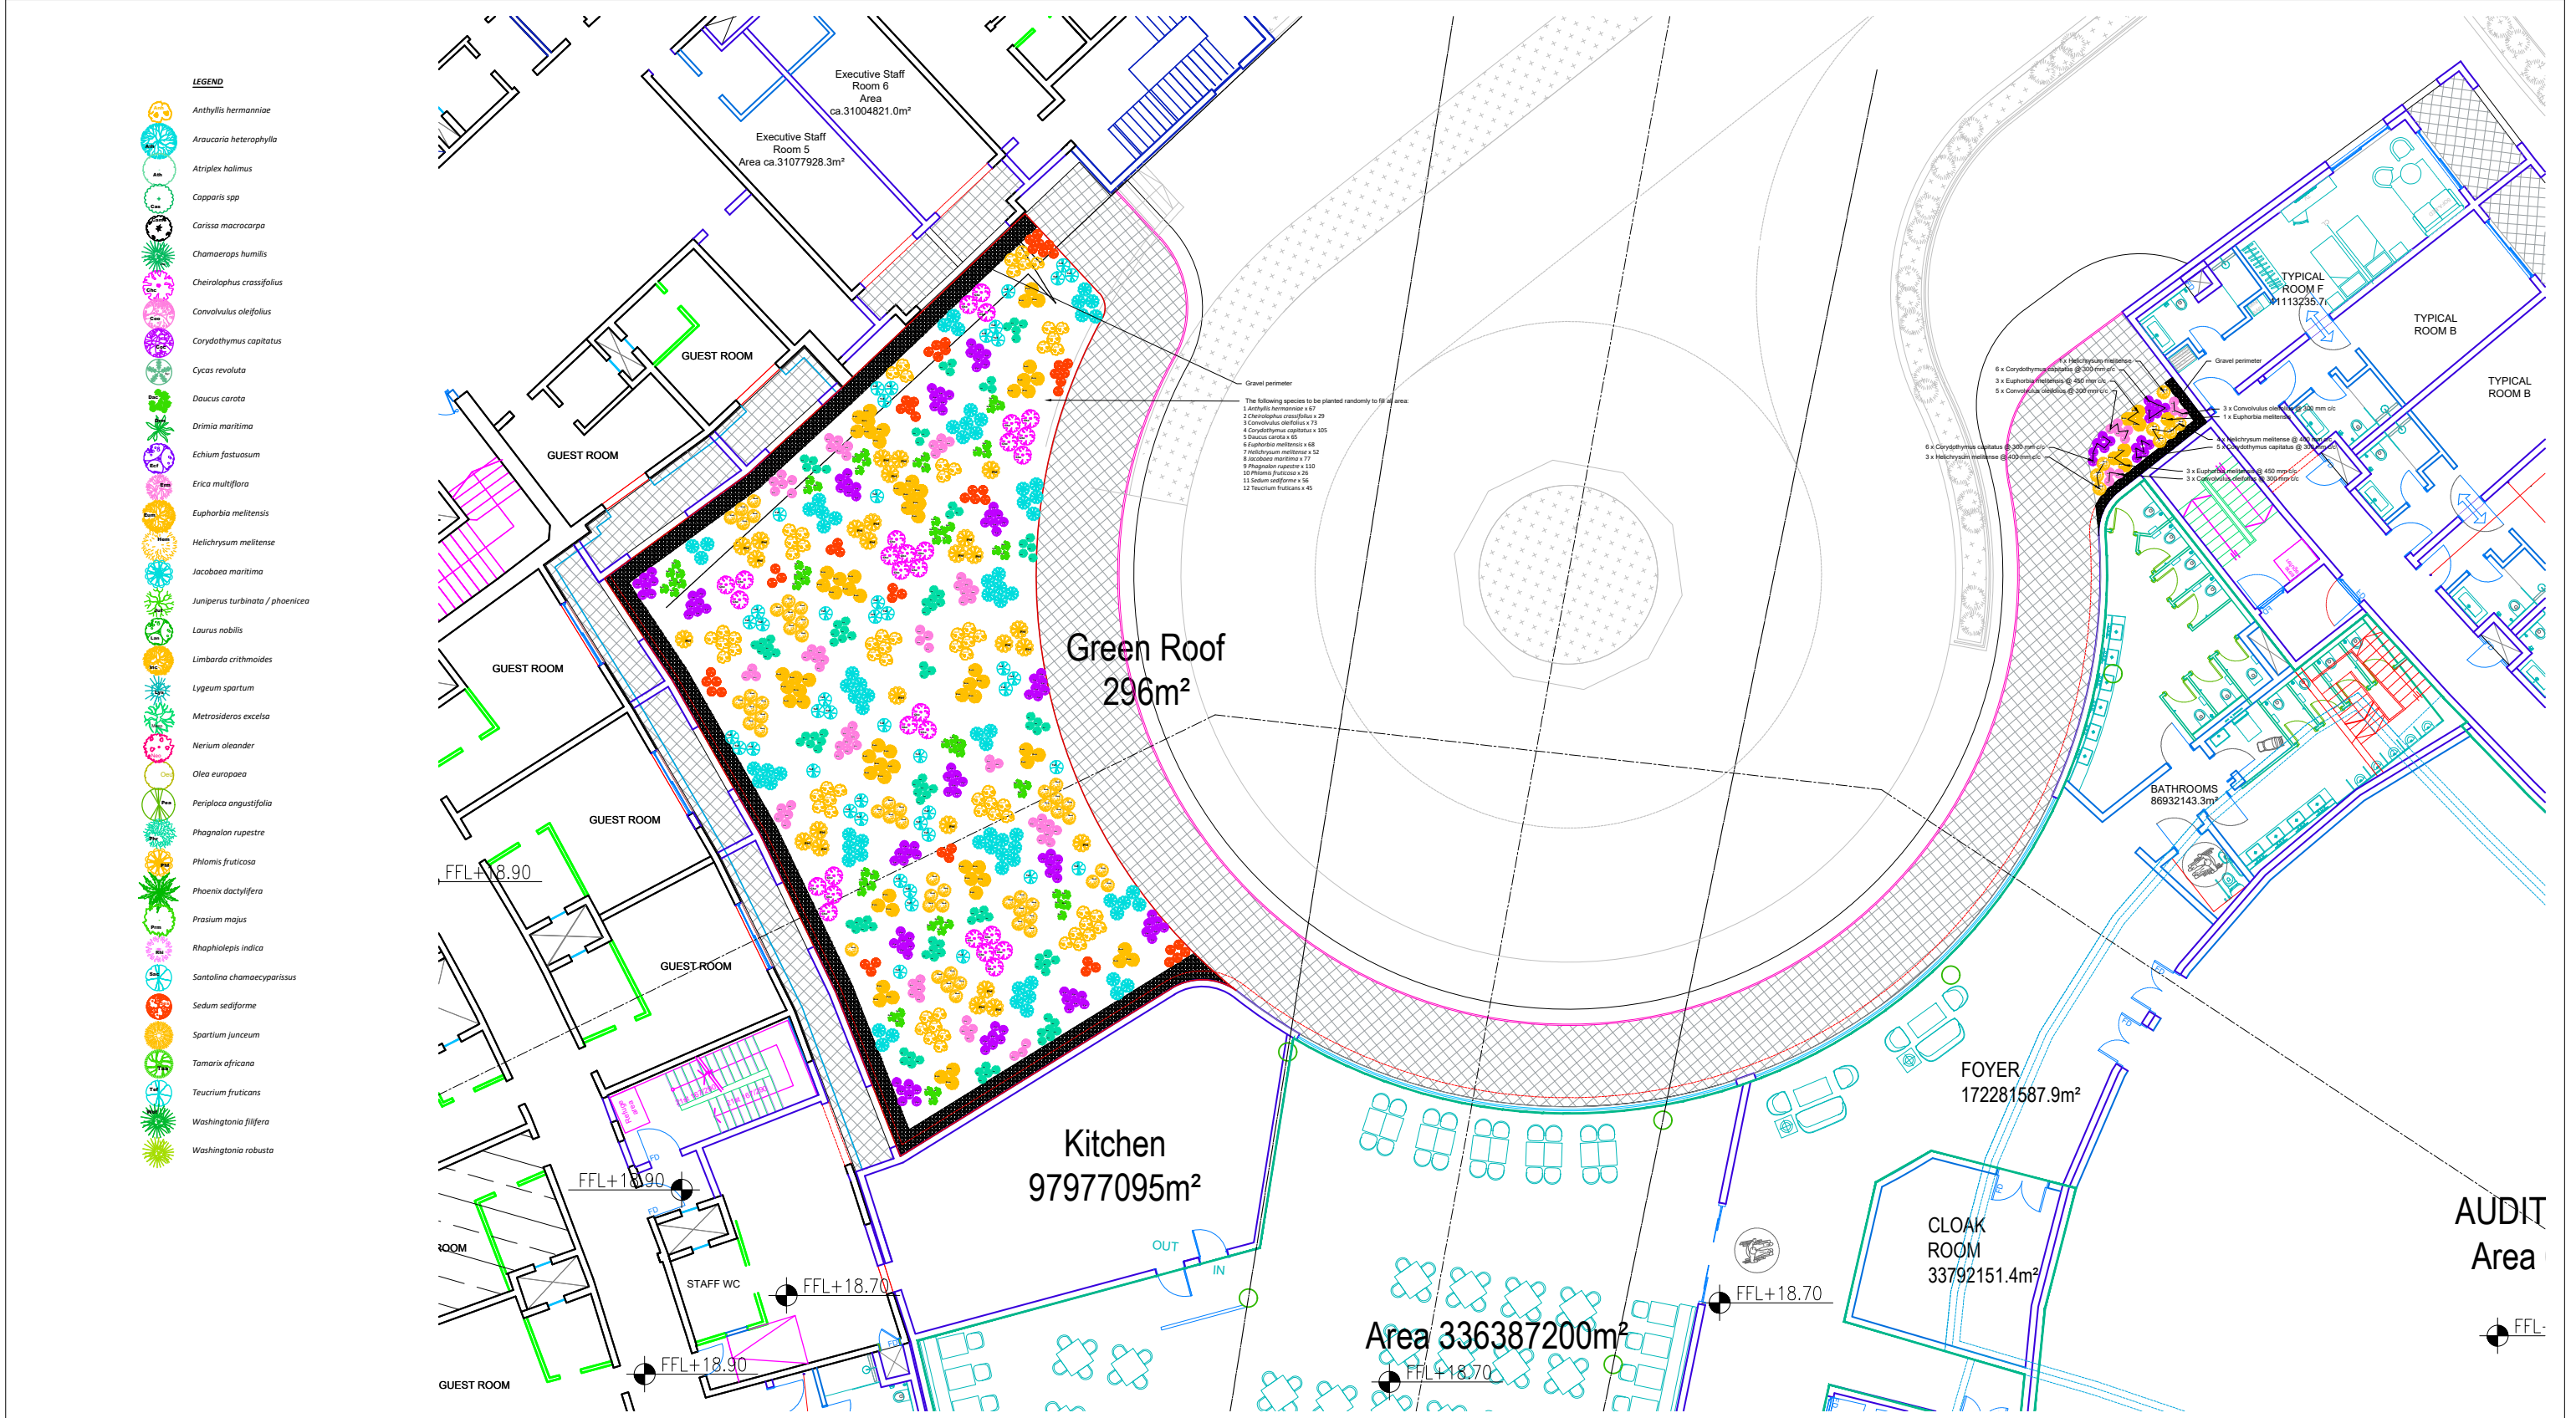

AGL design

Landscape Architects

AGL design

Landscape Architects

Tal-Mixura', Apt 3

Moroni Street

Sliema, MALTA

e-mail: agdesign368@gmail.net

tel: (00356)79592133

Notes

1 This drawing is not to be scaled. All dimensions to be checked by the Contractor and are to be his responsibility.

2 Drawing, dimension errors, and omissions are to be reported to the Landscape Architect immediately on discovery.

3 All dimensions are in millimetres.

Revisions

Rev	Description	Date/Initials

Project title

Paradise Bay Hotel - Cirkewwa

Drawing title

Proposed planting: Level 3 (N Green roof)

Revision

Scale

1: 150

Date

June 2026

Client

Page 1 of 3

