


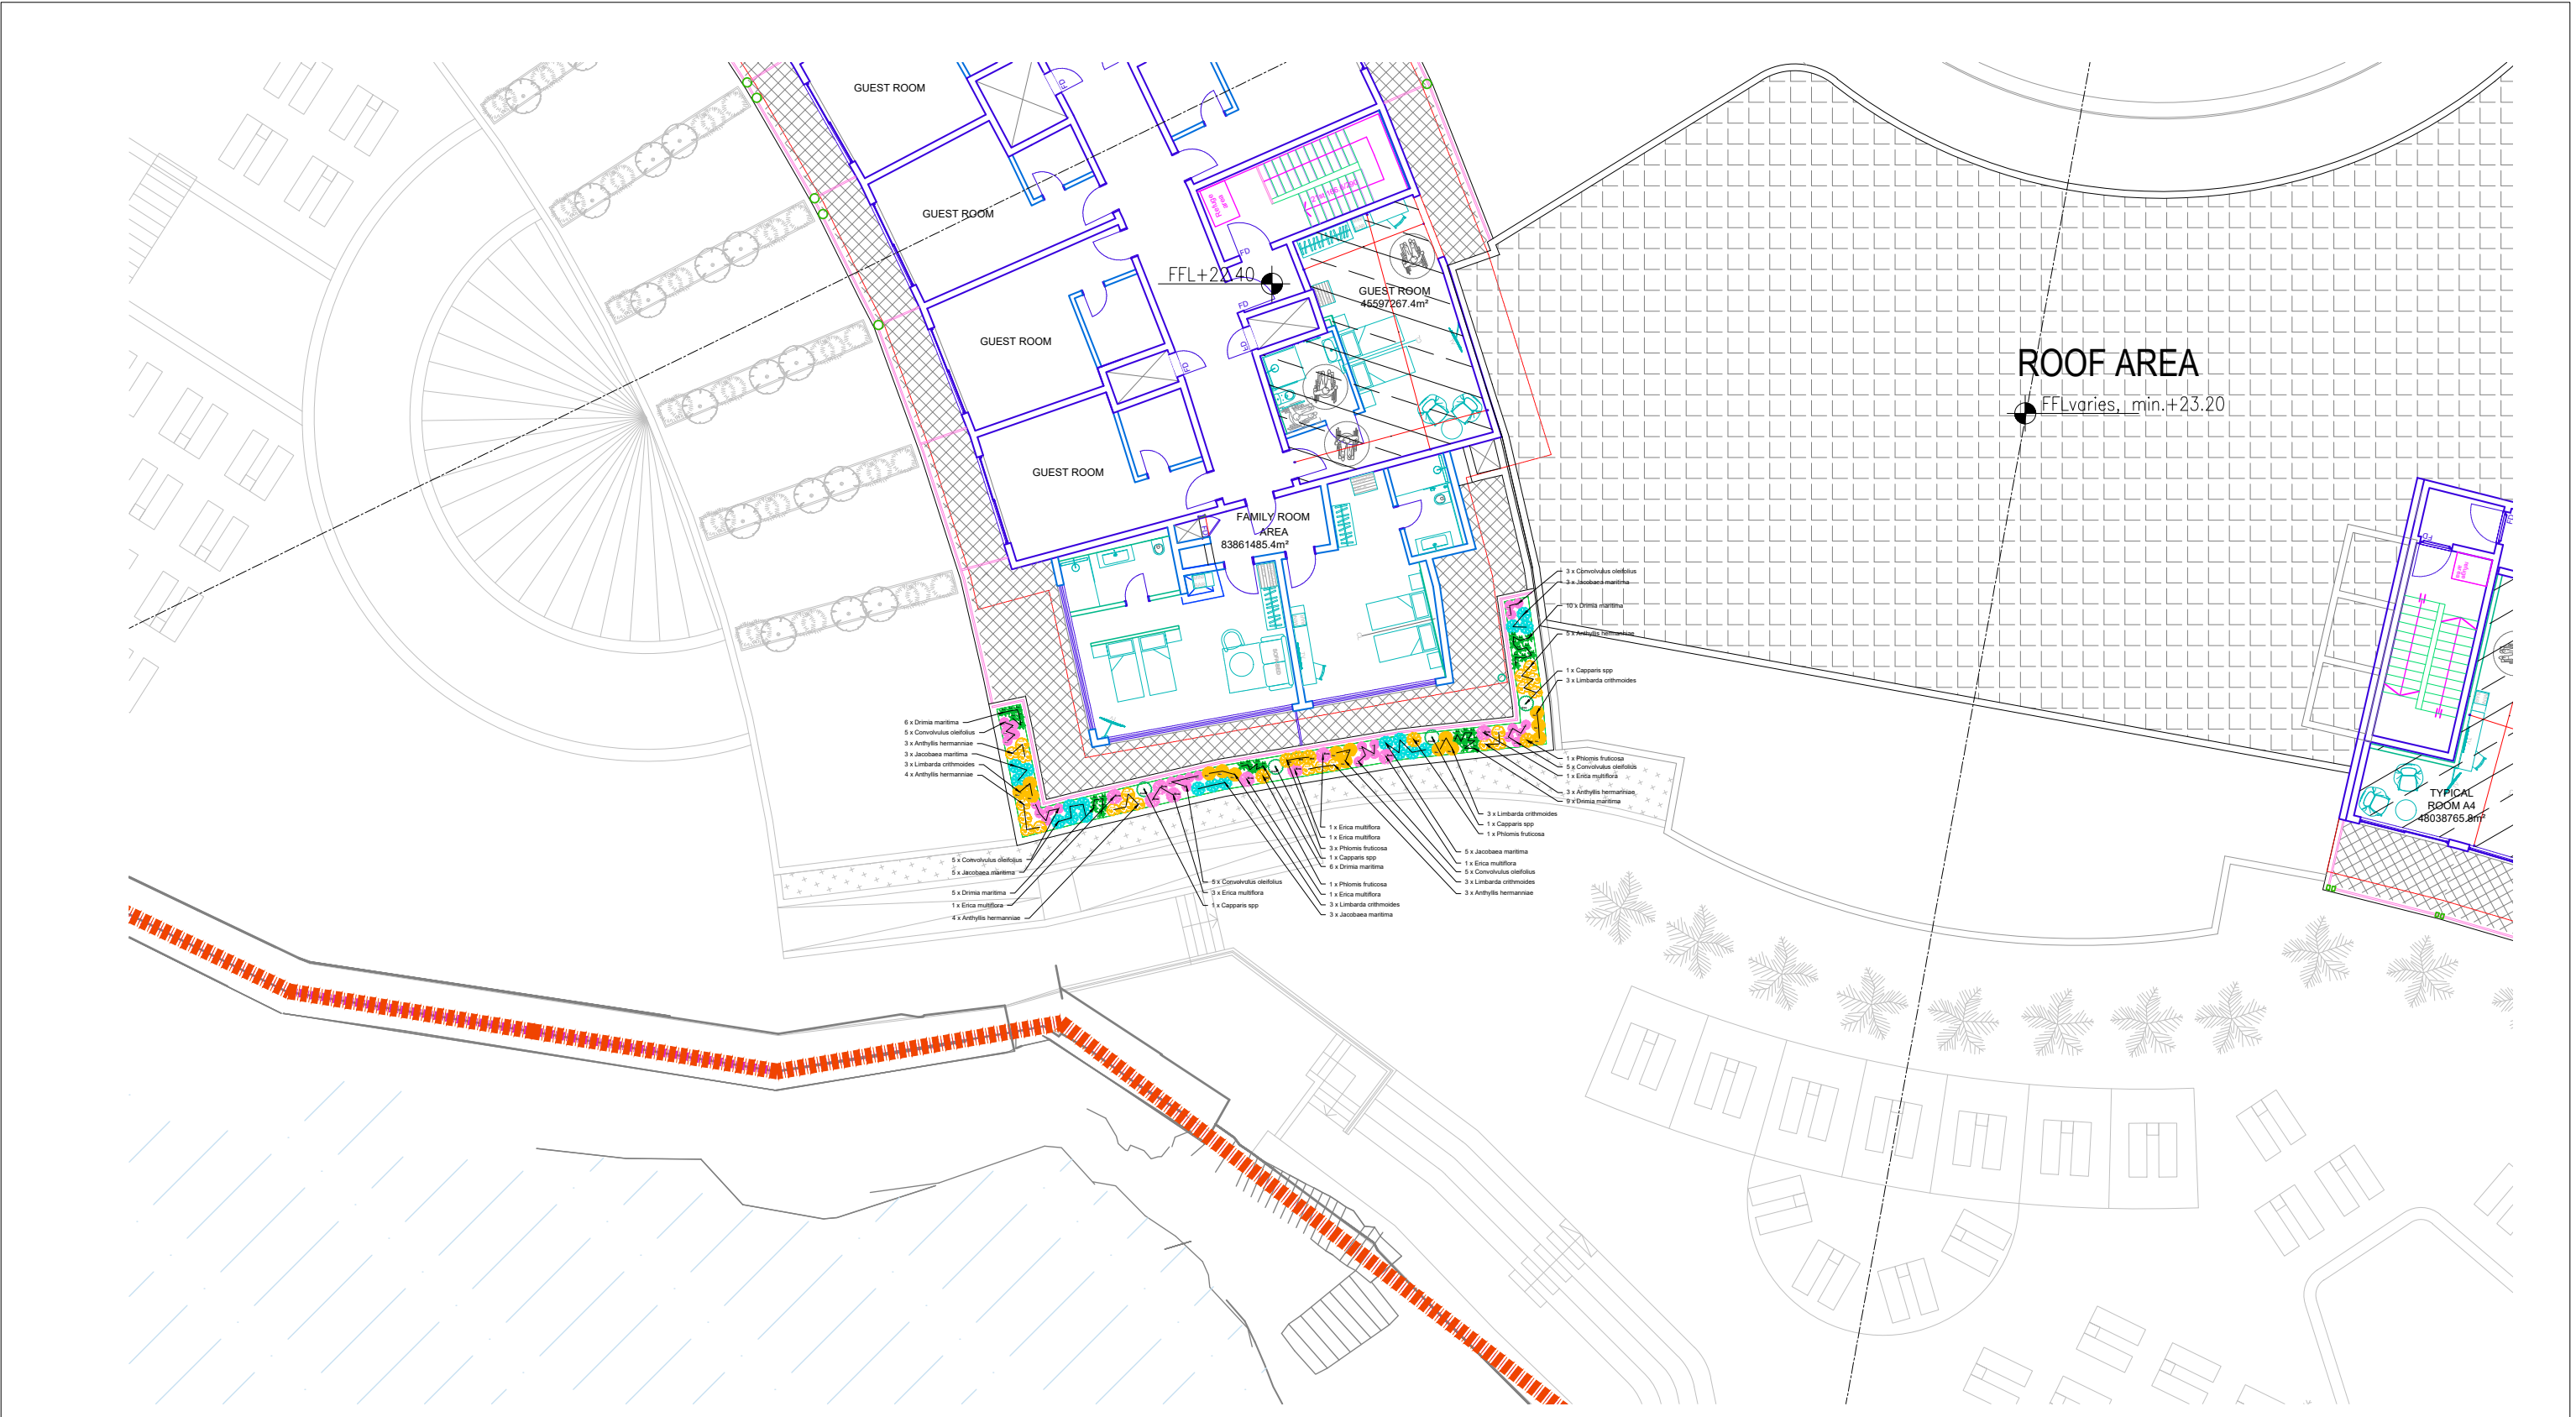

AGL design
Landscape Architects



Landscape Architects


"Tal-Mixura", Apt 3
Moroni Street
Sliema, MALTA
e-mail: agdesign368@gmail.net
tel: (00356)79592133

Notes

1 This drawing is not to be scaled. All dimensions to be checked by the Contractor and are to be his responsibility.
2 Drawing, dimension errors, and omissions are to be reported to the Landscape Architect immediately on discovery.
3 All dimensions are in millimetres.

Revisions

Rev	Description	Date/Initials

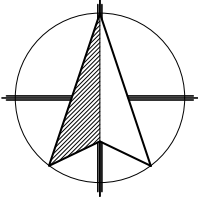

Project title

Paradise Bay Hotel - Cirkewwa

Drawing title


Proposed planting: Level 4 (West terrace)

Revision

Scale 1: 150

Date June 2026

Client

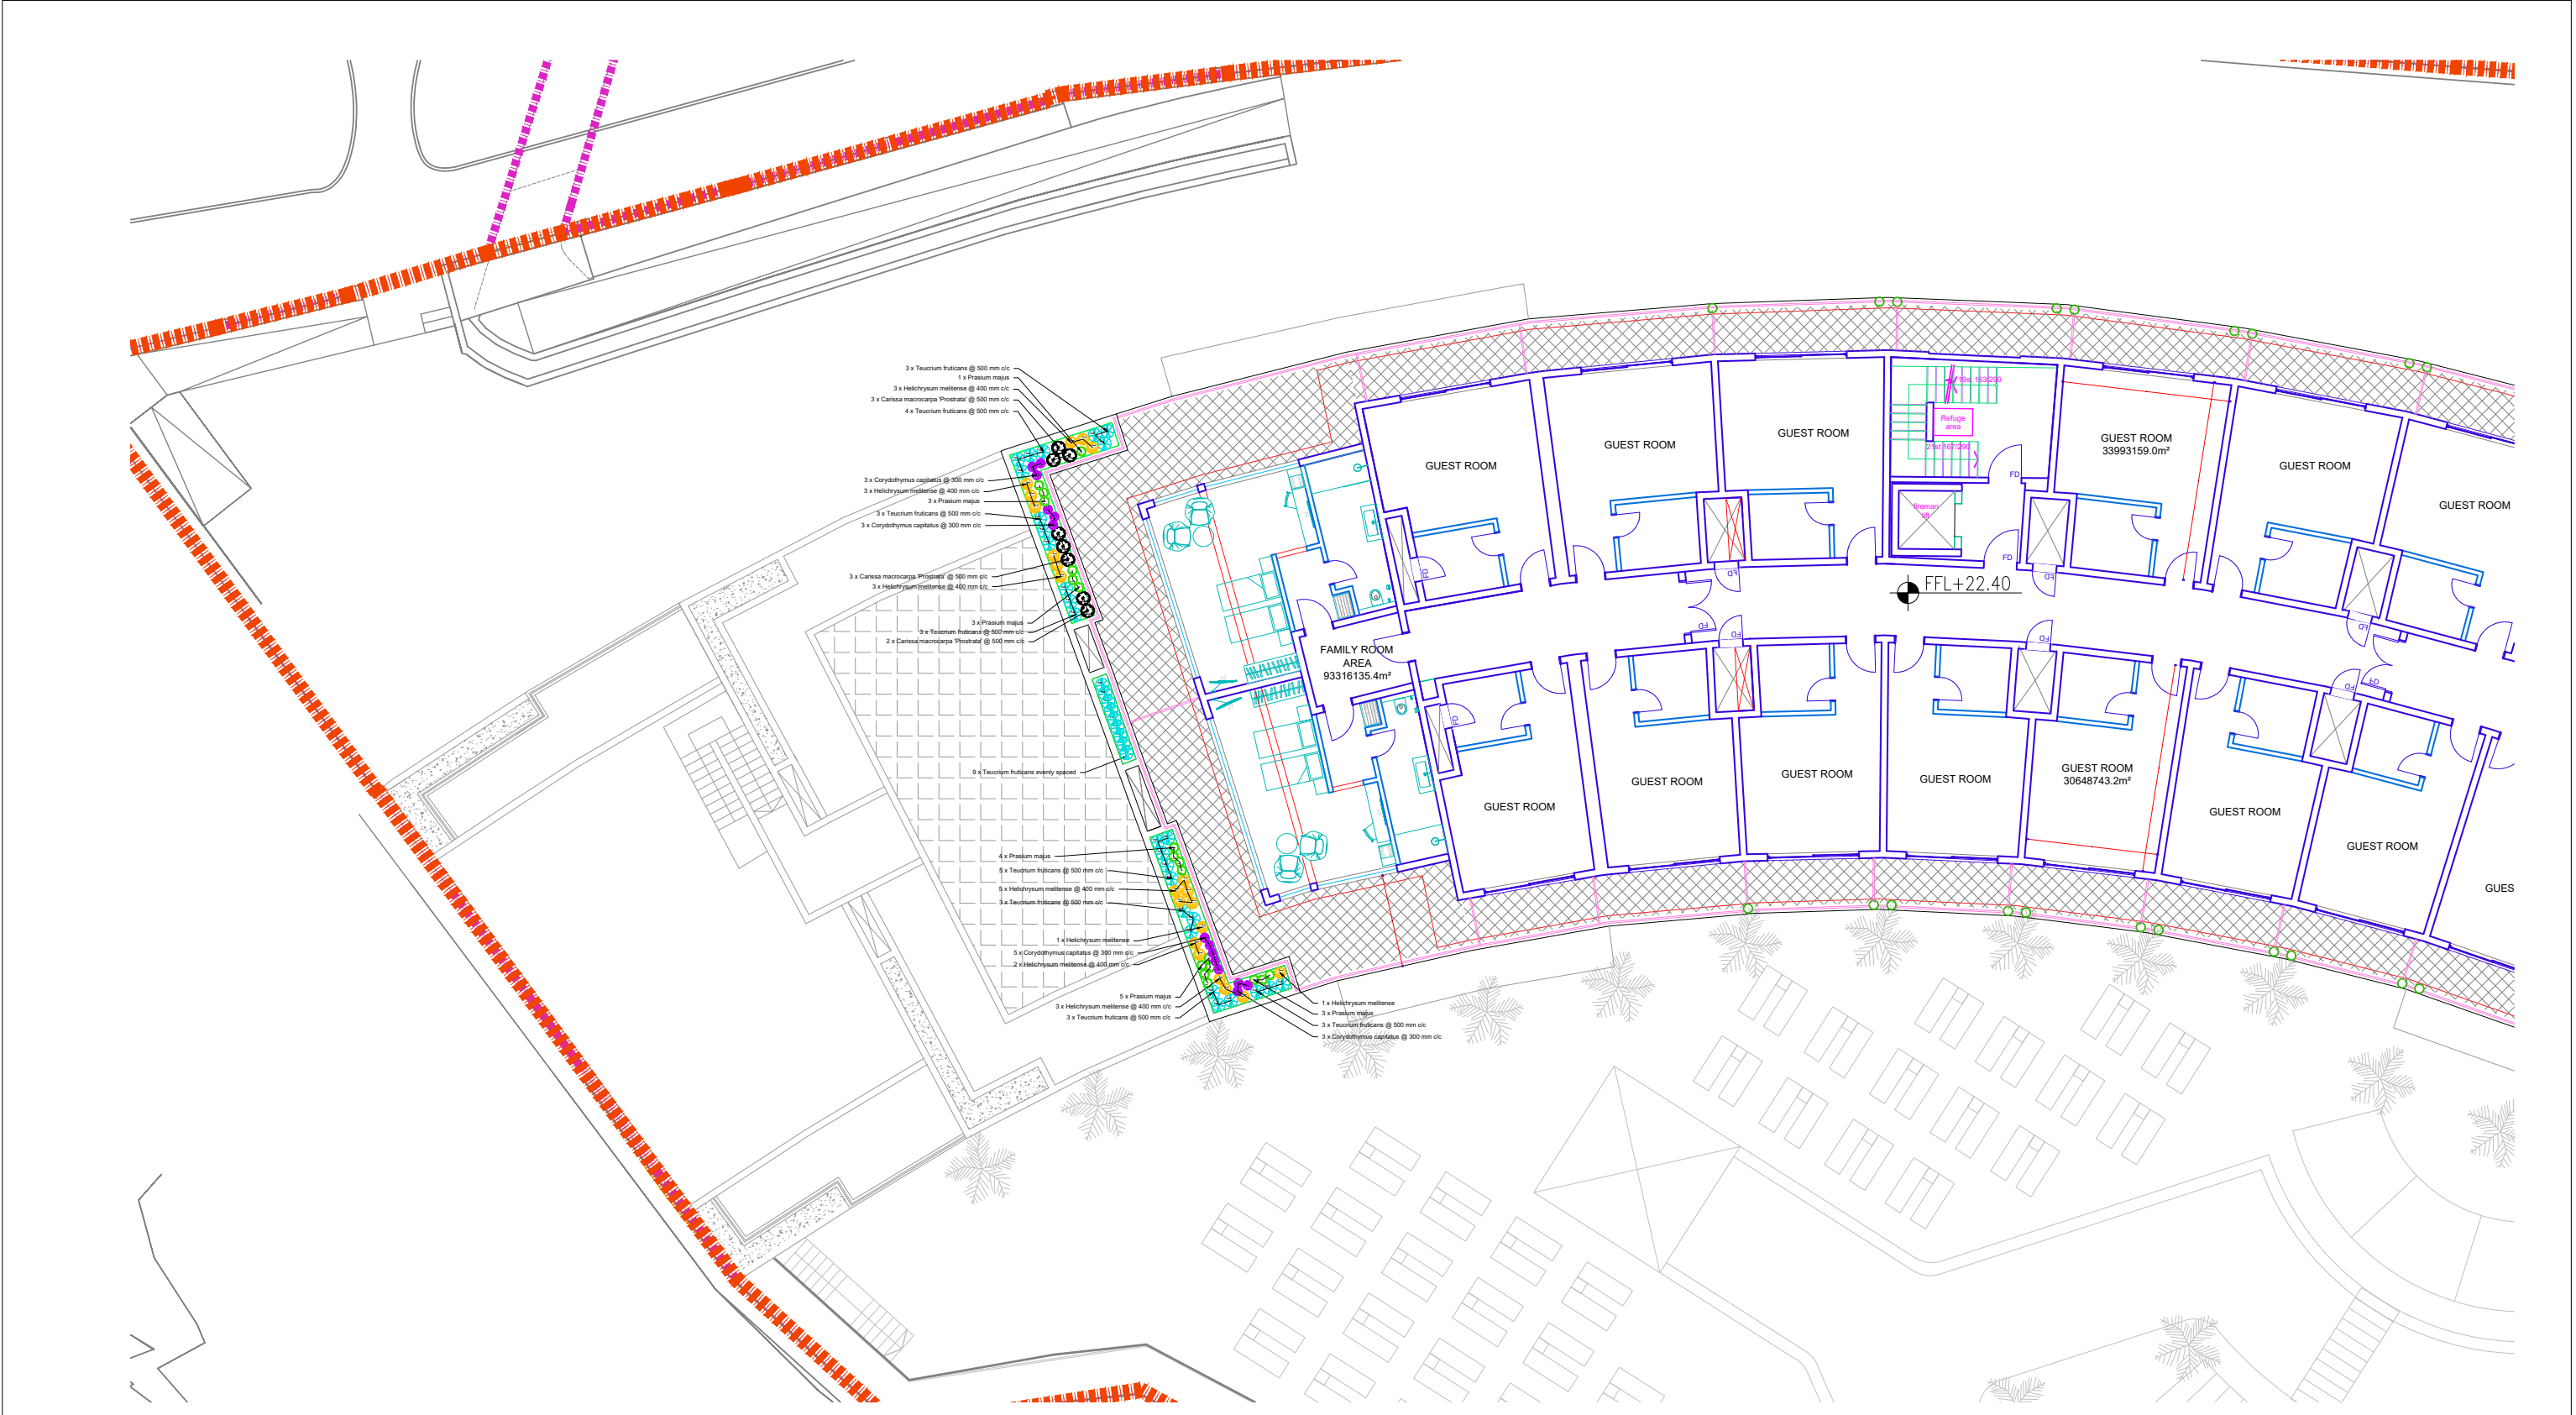

AGL design Landscape Architects AGL design Landscape Architects 'Tal-Mixura', Apt 3 Moroni Street Sliema, MALTA e-mail: agdesign368@gmail.net tel: (00356)79592133	Notes 1 This drawing is not to be scaled. All dimensions to be checked by the Contractor and are to be his responsibility. 2 Drawing, dimension errors, and omissions are to be reported to the Landscape Architect immediately on discovery. 3 All dimensions are in millimetres.	Revisions				Project title	
		Rev	Description	Date/Initials		Paradise Bay Hotel - Cirkewwa	
					Drawing title		
					Proposed planting: Level 4 (West terrace)		
					Revision	Scale 1: 150	
					Date June 2026	Client	