
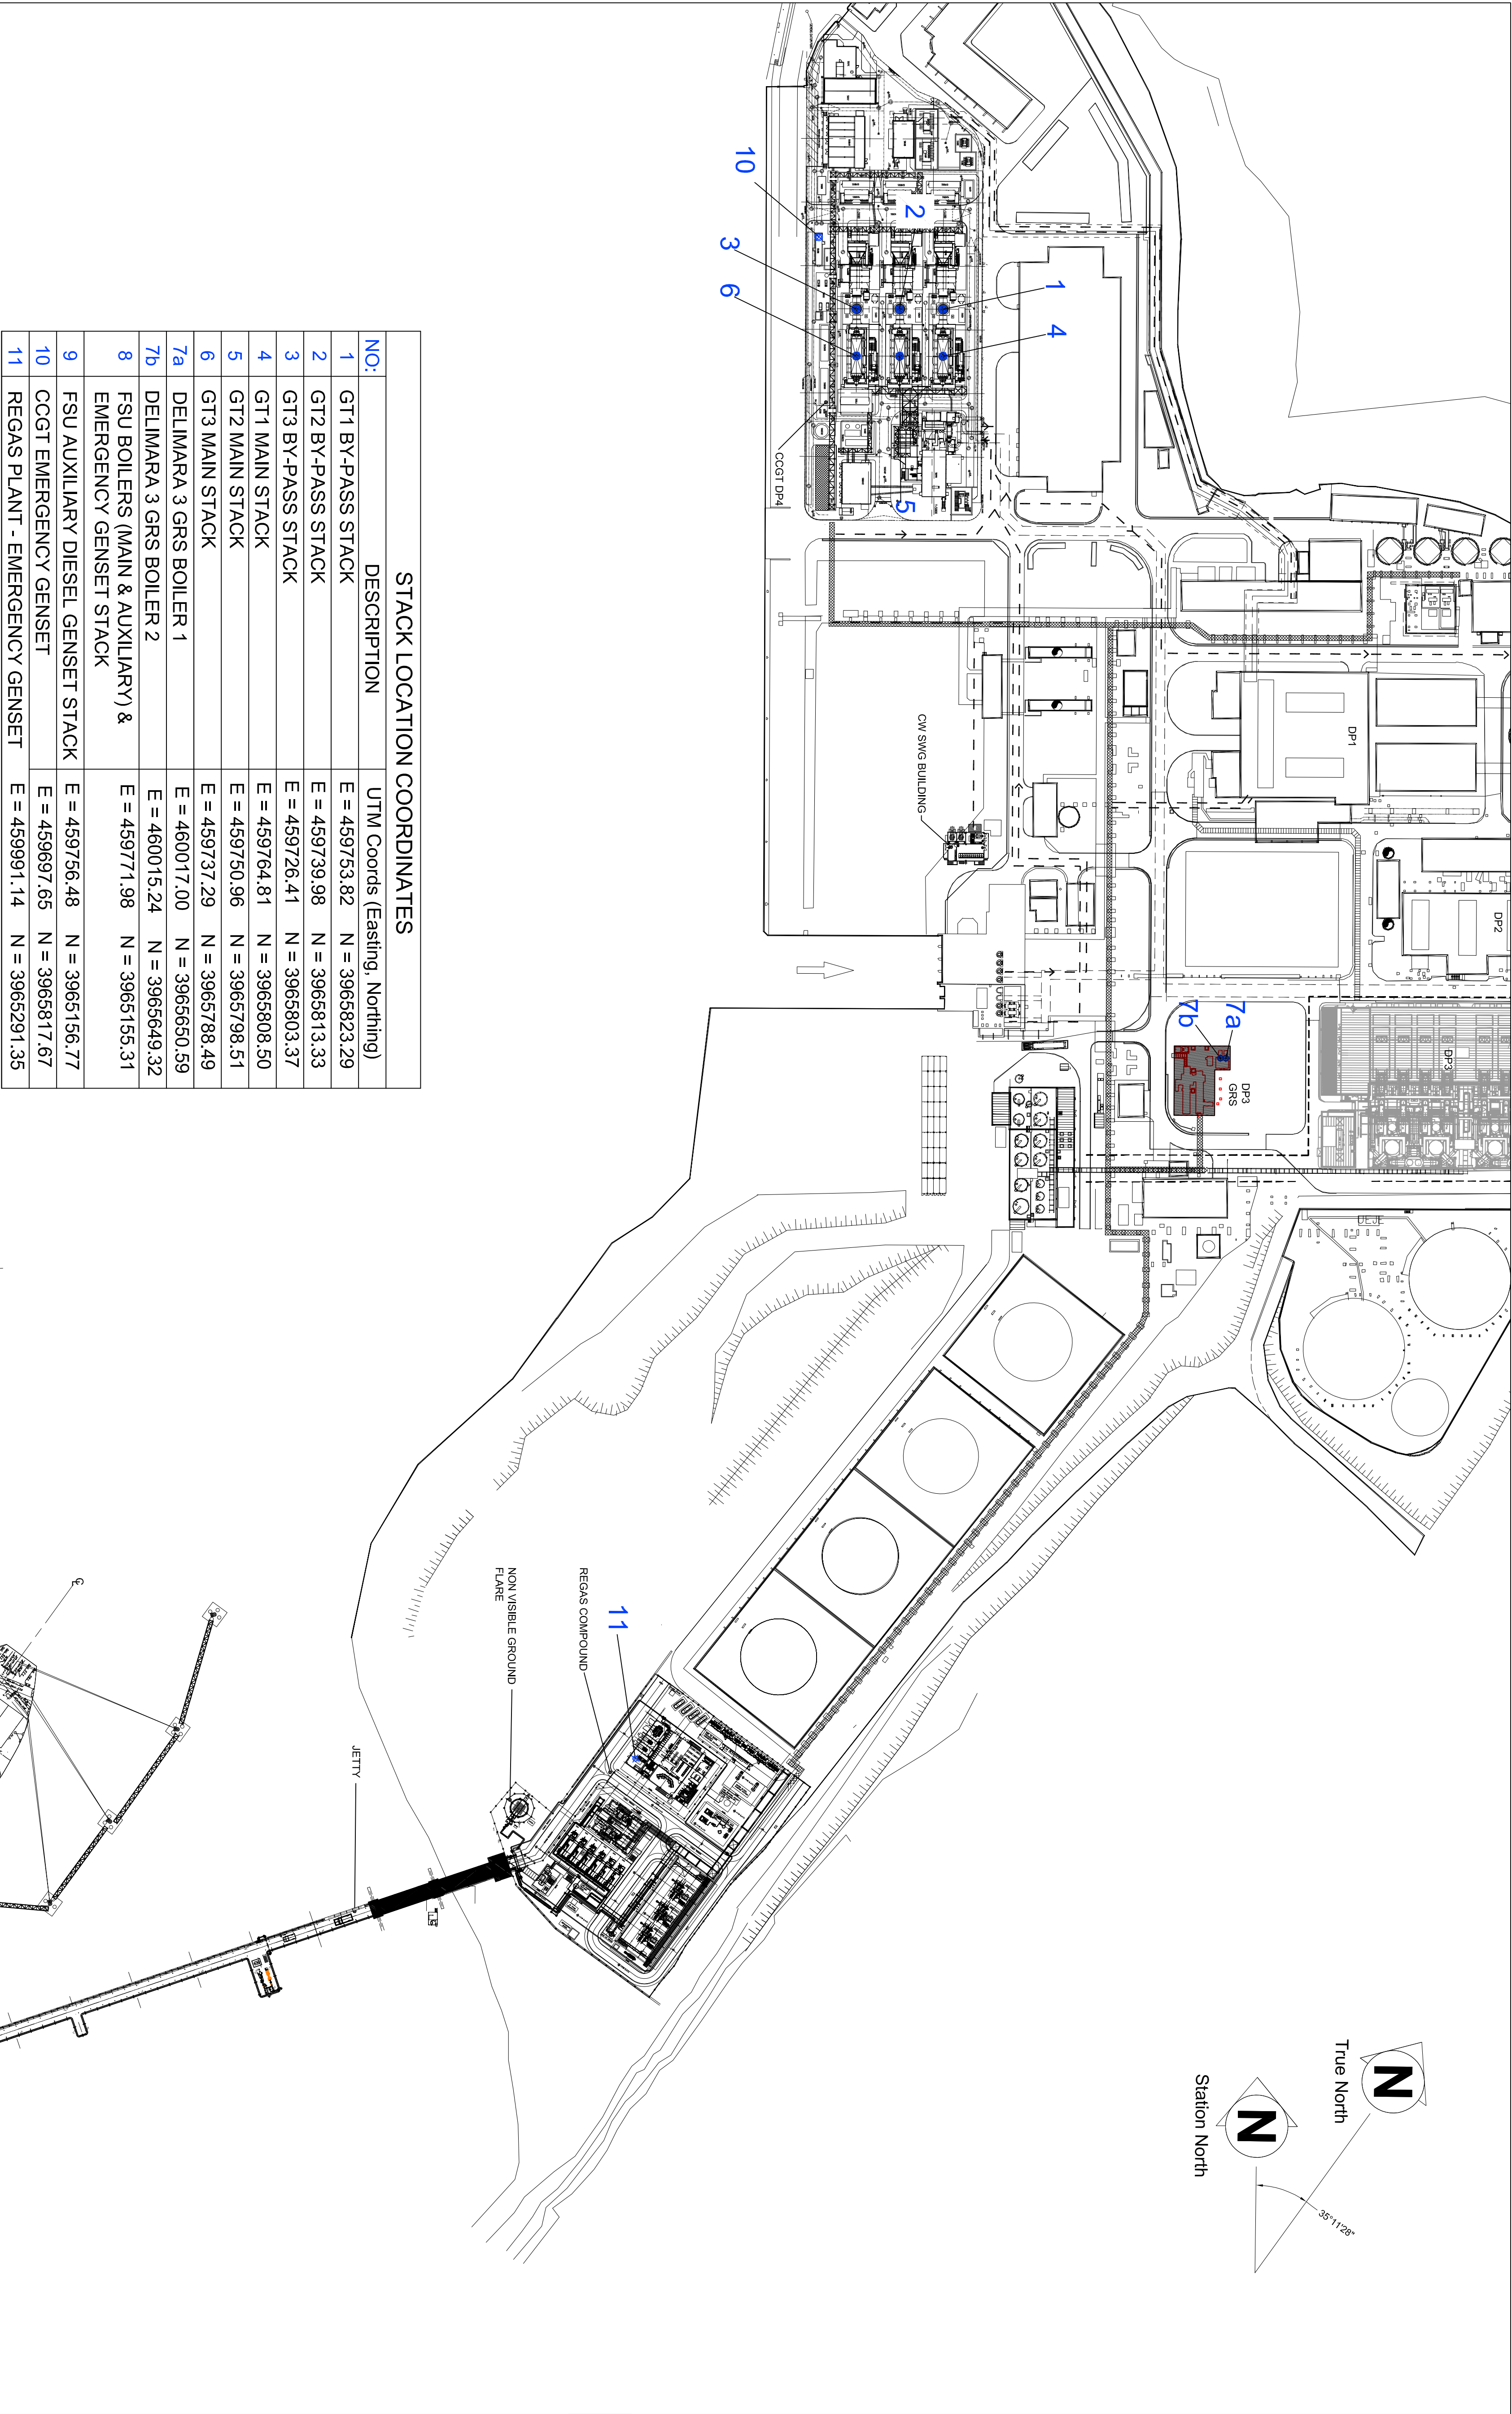



CONSTRUCTION RISKS	MAINTENANCE / CLEANING RISK	DEMOLITION RISKS
In addition to the hazards/risks normally associated with the type of work detailed on this drawing take note of above. It is assumed that all works on this drawing will be carried out by a competent contractor working, where appropriate, to the applicable codes of practice and standards.		

SAFETY, HEALTH AND ENVIRONMENTAL INFORMATION BOX

NOTES

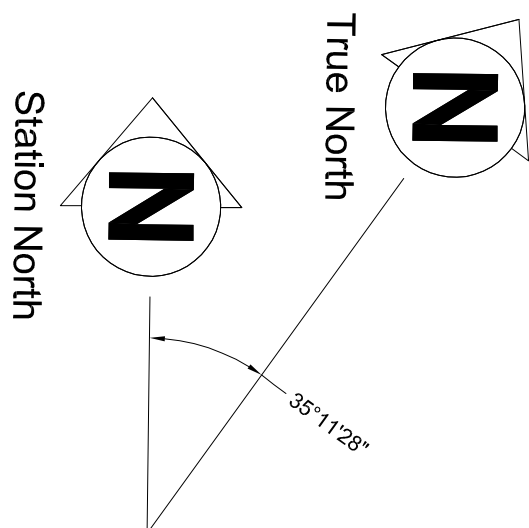

STACK LOCATION COORDINATES		
NO:	DESCRIPTION	UTM Coords (Easting, Northing)
1	GT1 BY-PASS STACK	E = 459753.82 N = 3965823.29
2	GT2 BY-PASS STACK	E = 459739.98 N = 3965813.33
3	GT3 BY-PASS STACK	E = 459726.41 N = 3965803.37
4	GT1 MAIN STACK	E = 459764.81 N = 3965808.50
5	GT2 MAIN STACK	E = 459750.96 N = 3965798.51
6	GT3 MAIN STACK	E = 459737.29 N = 3965788.49
7a	DELIMARA 3 GRS BOILER 1	E = 460017.00 N = 3965650.59
7b	DELIMARA 3 GRS BOILER 2	E = 460015.24 N = 3965649.32
8	FSU BOILERS (MAIN & AUXILIARY) & EMERGENCY GENSET STACK	E = 459771.98 N = 3965155.31
9	FSU AUXILIARY DIESEL GENSET STACK	E = 459756.48 N = 3965156.77
10	CCGT EMERGENCY GENSET	E = 459697.65 N = 3965817.67
11	REGAS PLANT - EMERGENCY GENSET	E = 459991.14 N = 3966291.35

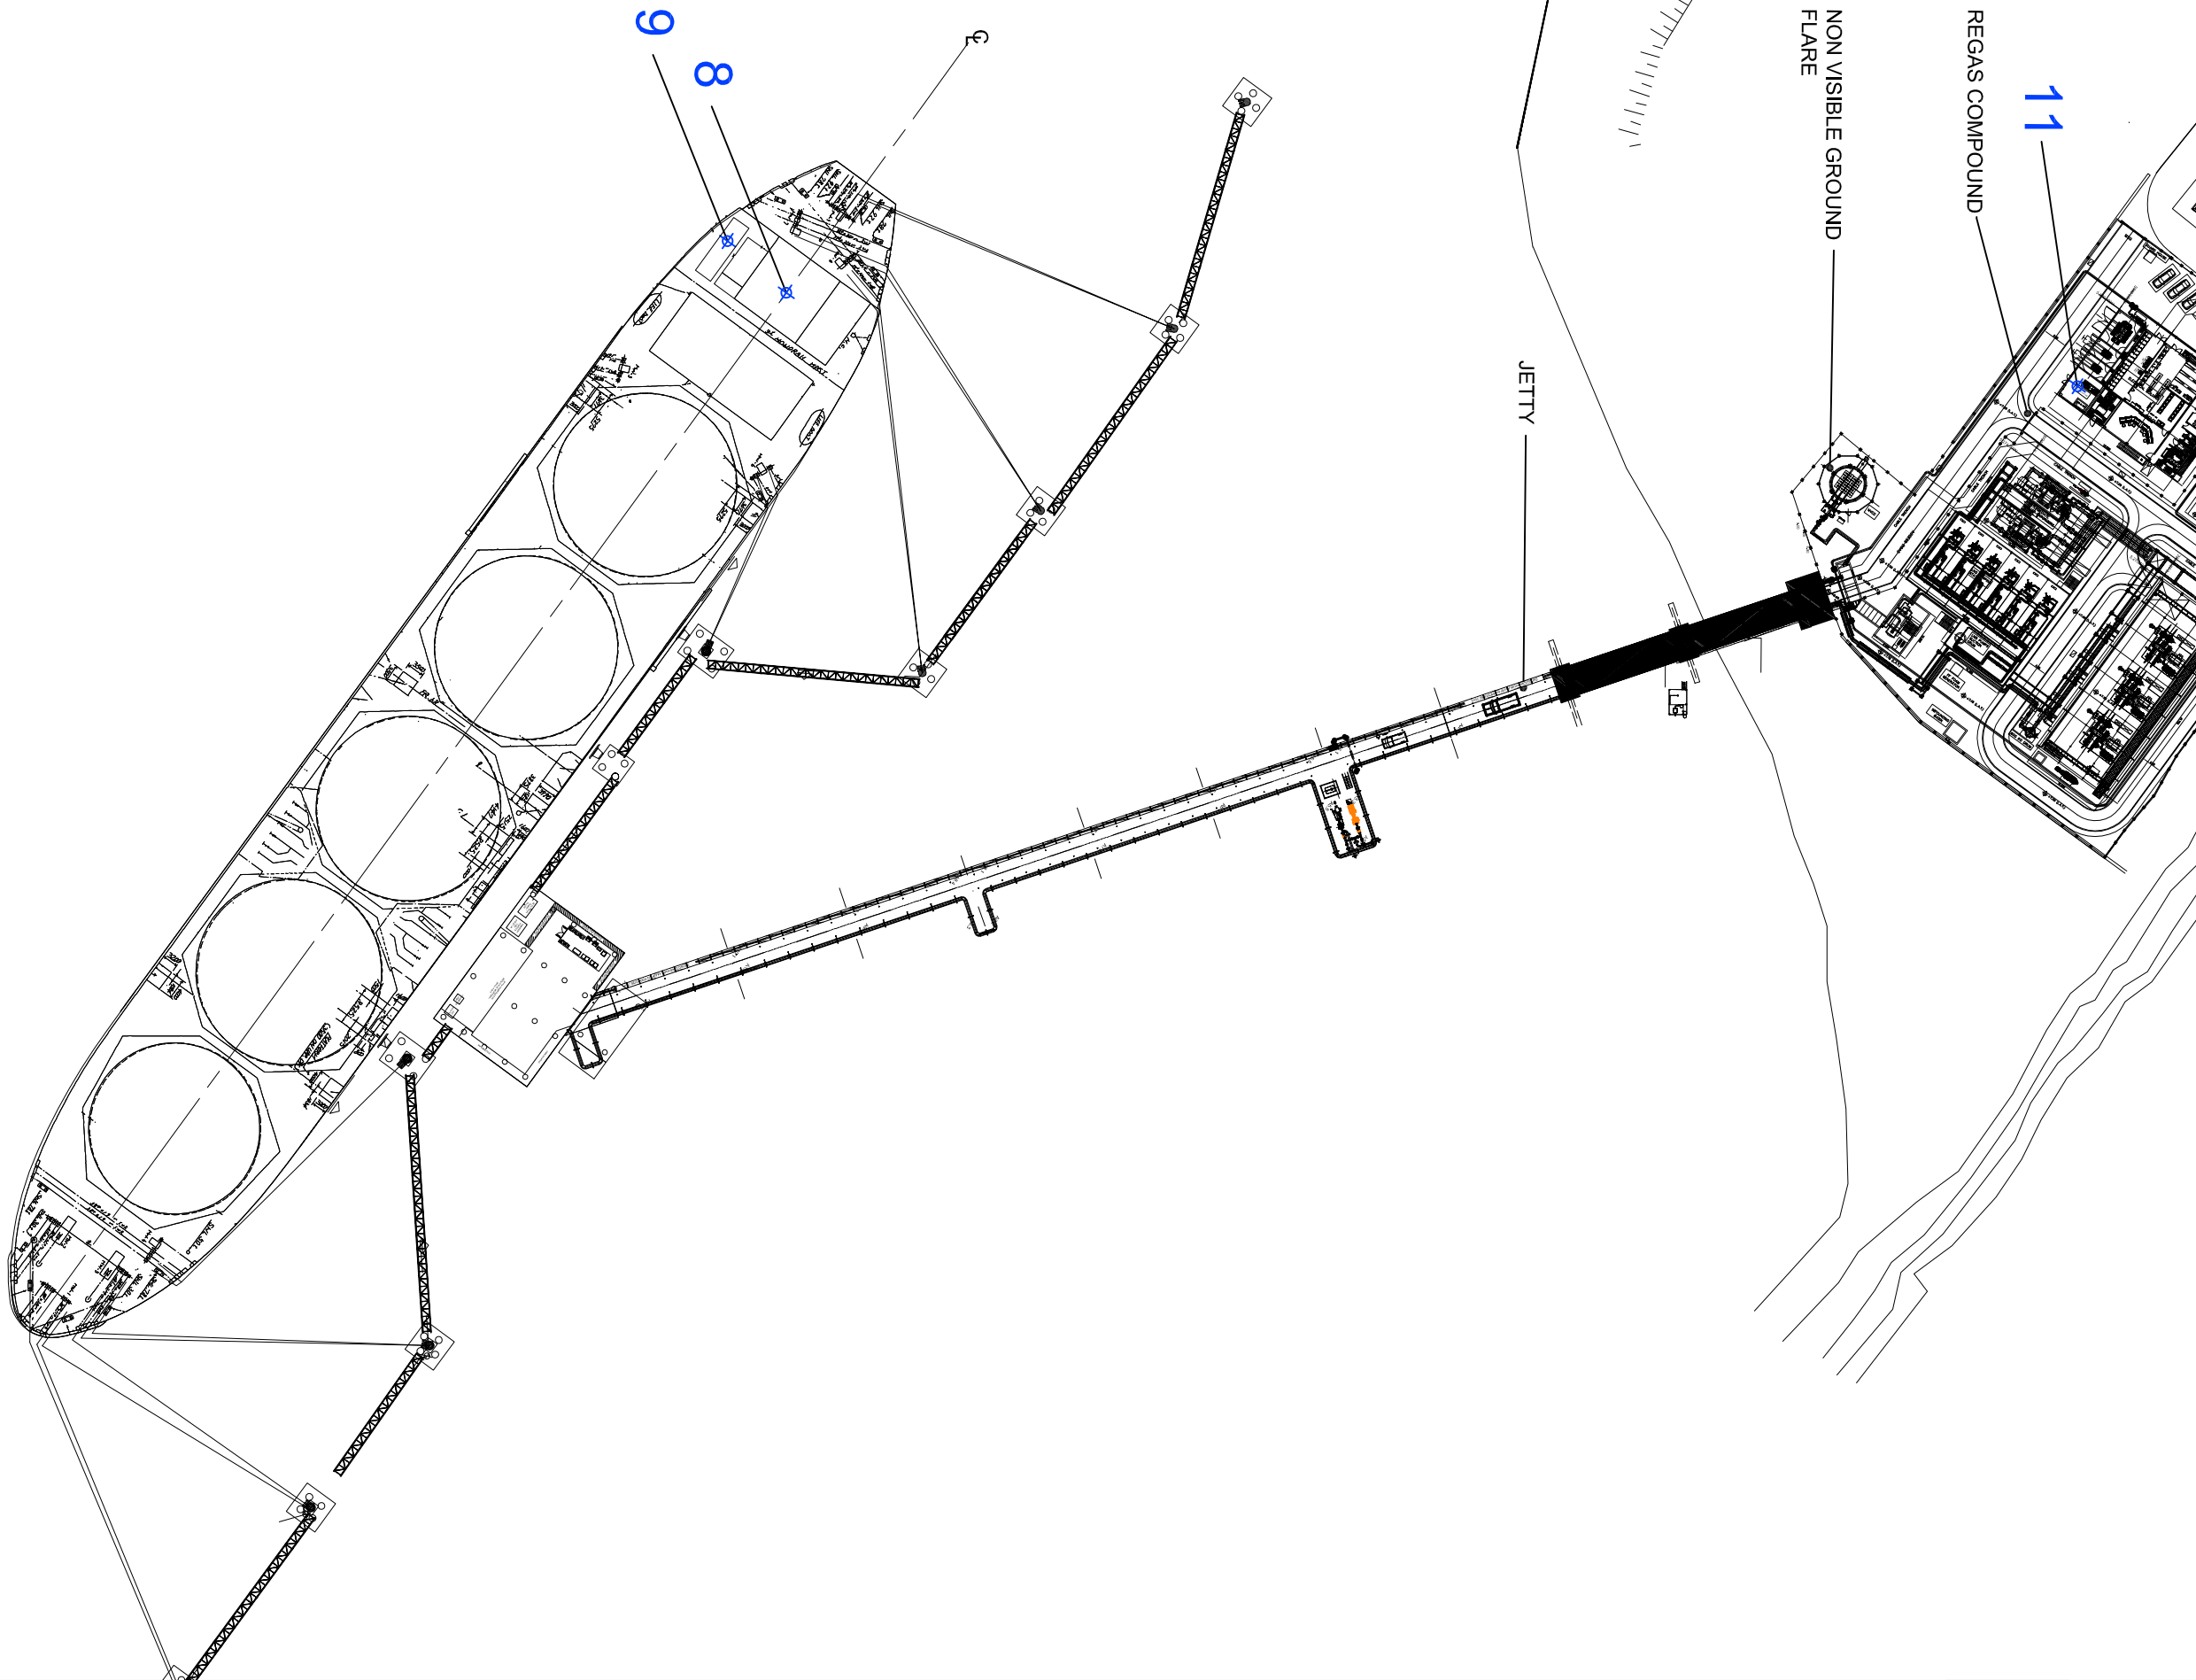

This drawing is for preliminary purposes only and is subject to amendment during design development. UNDER NO CIRCUMSTANCES MUST THIS DRAWING BE USED FOR CONSTRUCTION PURPOSES			
REVISED ISSUE	DC	03.06.16	05
REVISED ISSUE	MB	05.04.16	04
LAYOUT AMENDED	MB	16.12.15	03
LAYOUT AMENDED	MB	21.05.15	02
Revision Details	By	Check	Scale
PERMITS			
Sheet			



Project Title
**ENEMALTA
DELIMARA POWER STATION CCGT
PLANT & LNG FUEL SUPPLY**

Drawing Title

STACK LOCATION DRAWING

Designed	Drawn	Checked	Approved	Date
KGA	MB	RW	KGA	April 16
URS Internal Project No.			Stability	
47071583				
Scale @ A1			Zone / Mitigation	
AS SHOWN			EU MALTA	

This document has been prepared in accordance with the scope of Aecom's appointment with the client and is subject to the terms of that appointment. Aecom accepts no liability for any use of this document other than by the client and only for the purposes for which it was prepared and provided. Only written instructions shall be used.

CONSULTANT



The Crescent Centre
Temple Back, Grand
Barr, Gzira
GZ 1000
www.aecom.com

Drawing Number	Rev
ENEM-URS-FS-00-DR-ME-00056	05