
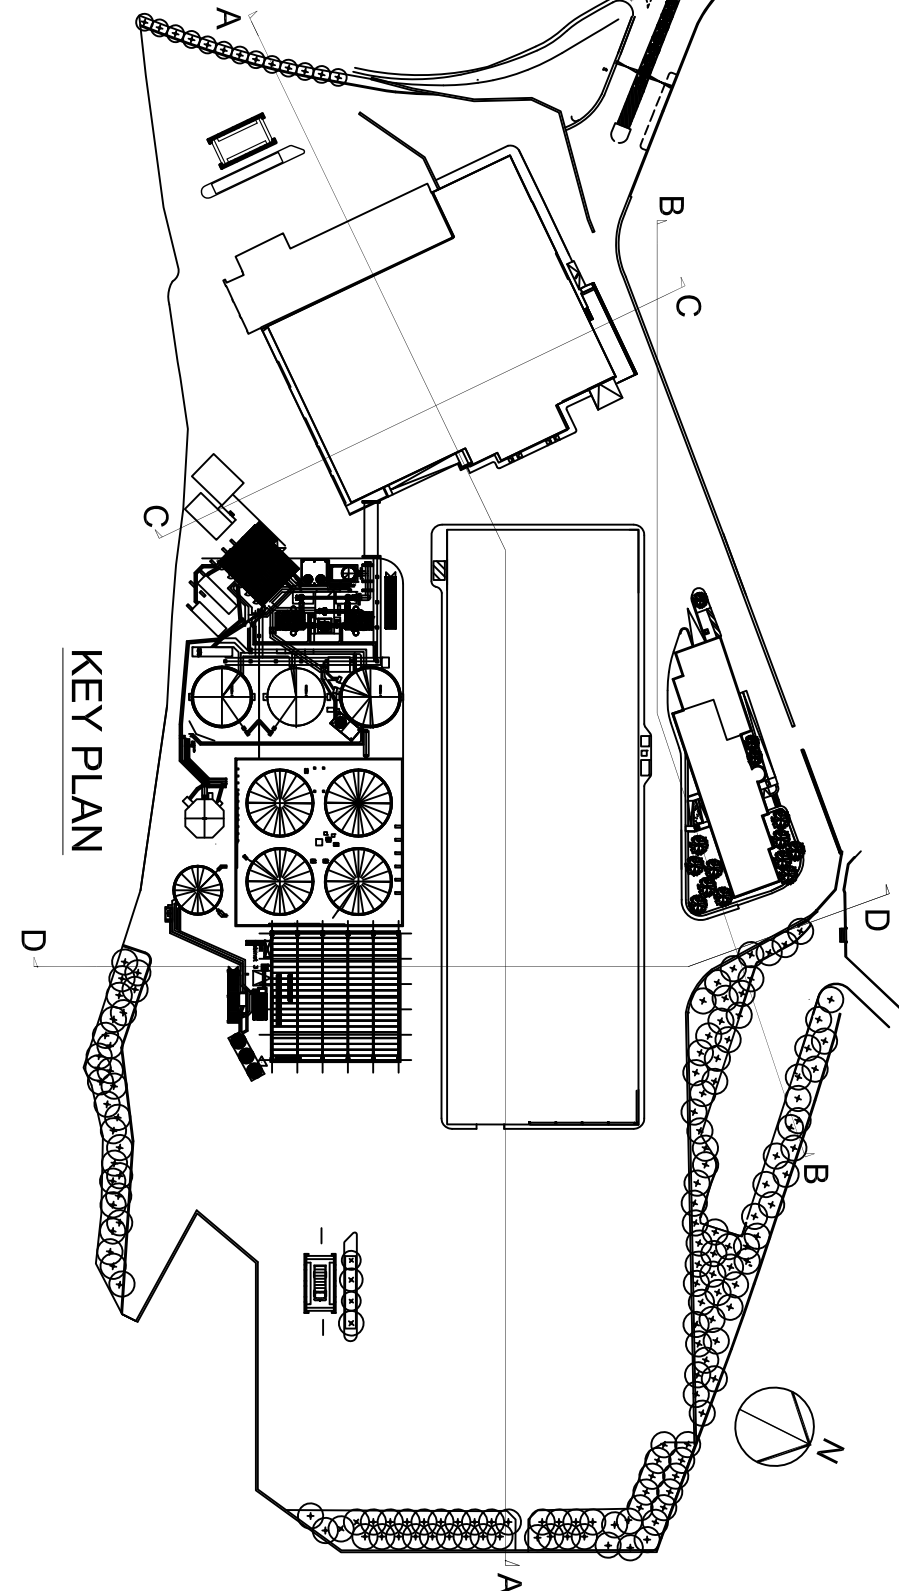
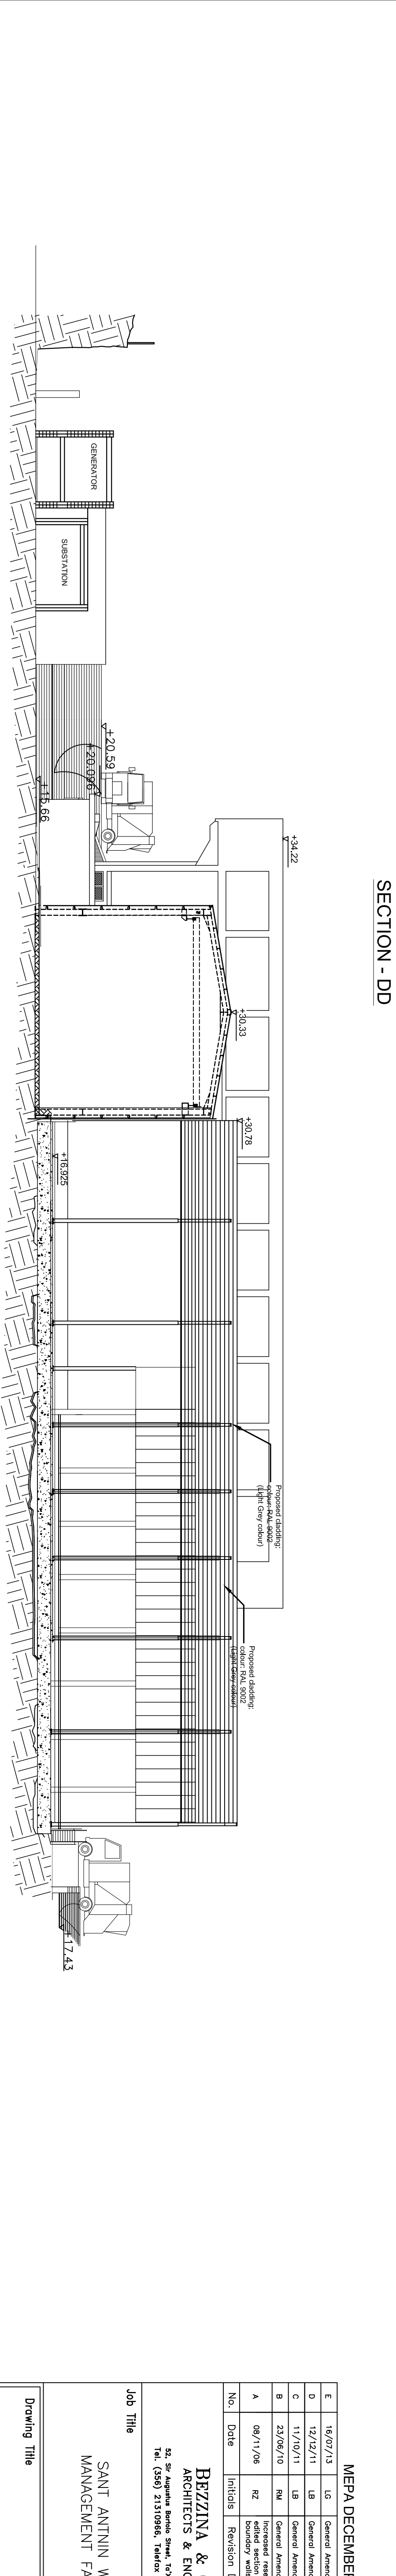
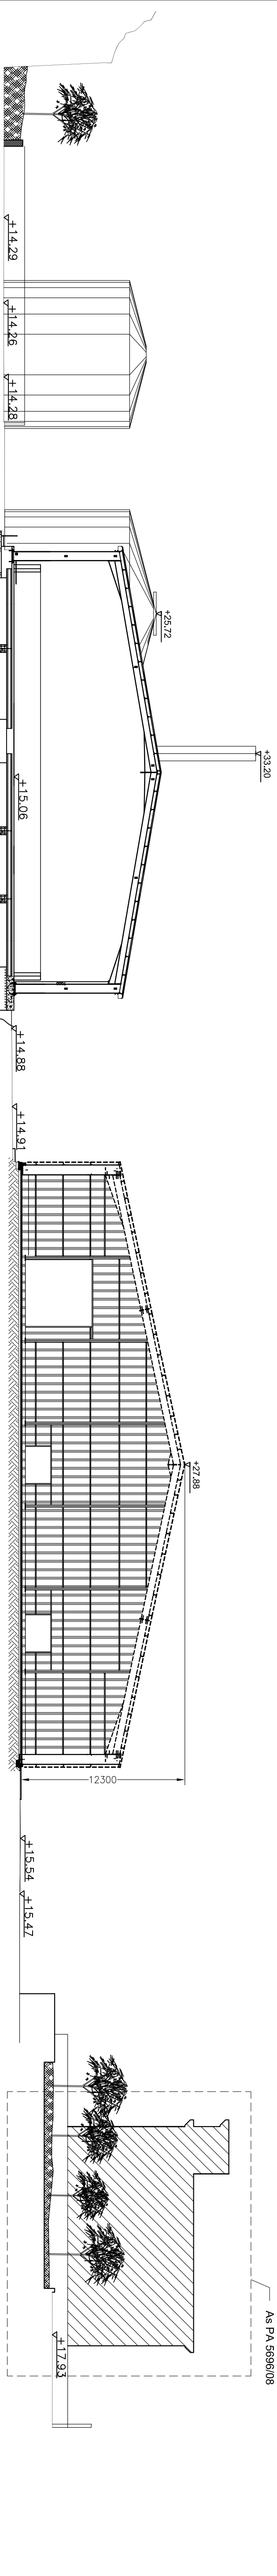
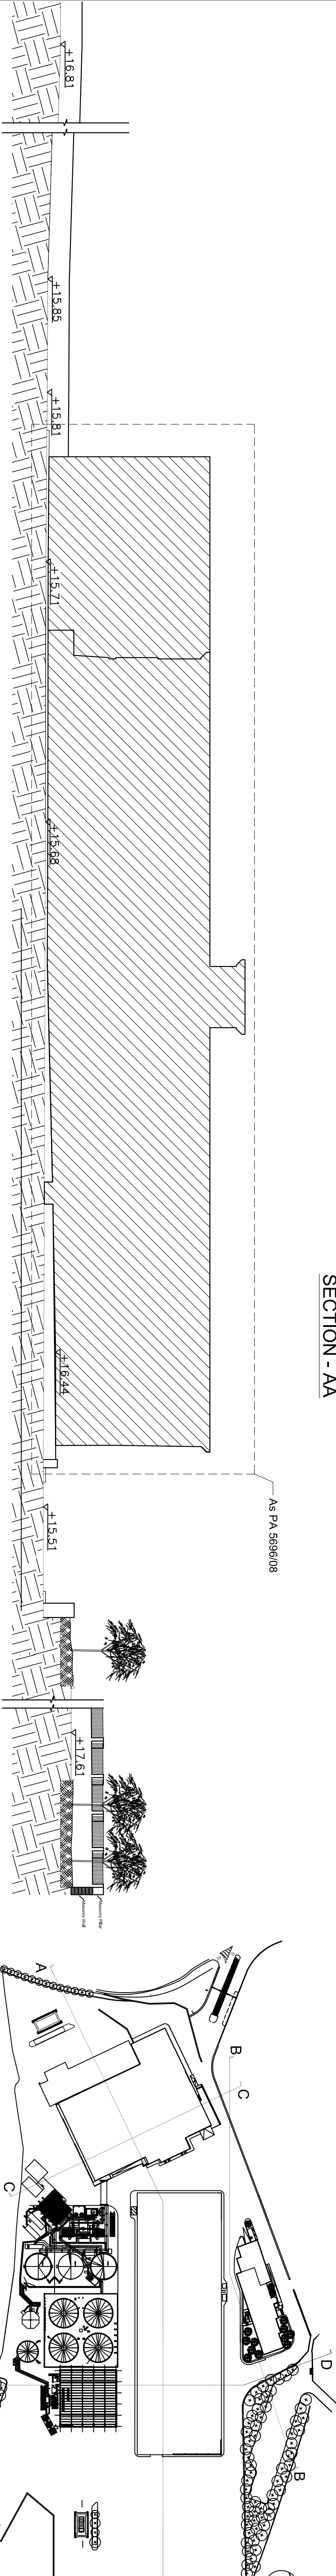


| | | | |
|---|------------------------|-------------------|------------------------------|
| MEPA OCTOBER 2011 | | | |
| A. | 17/10/11 | L.B. | Location of Transfer Station |
| No. | Date | Initials | Revision Details |
| Job Title SANT ANTININ WASTE MANAGEMENT FACILITY | | | |
| Drawing Title EXISTING SITE AND PROPOSED TRANSFER UNIT (PLANS AND SECTIONS) | | | |
| Job No. 17-05 | Drawg. No. AL(2)47A | | |
| File Path MEPA-09 | | | |
| Scale 1:250 | Date 02-08-06 | Drawn R.ZAMMIT | Checked K.AGIUS |

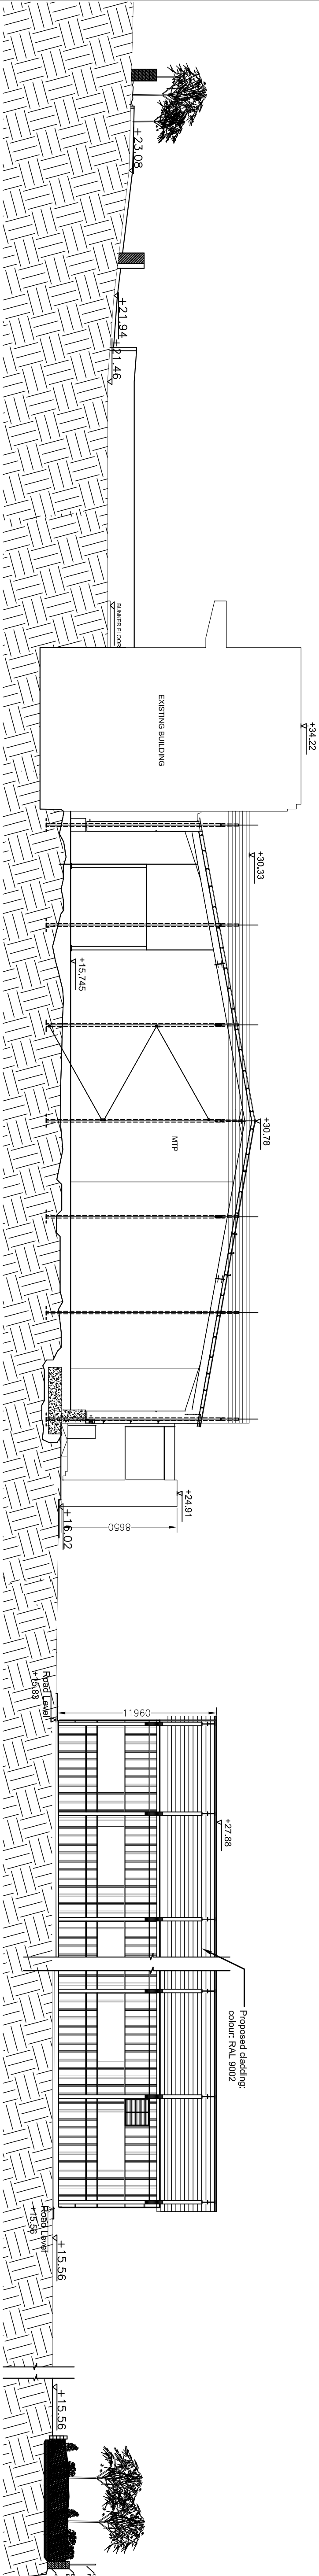


MEPA DECEMBER 2011


| | | | |
|-----|----------|----------|---|
| E | 16/07/13 | UG | General Amendments |
| D | 12/12/11 | LB | General Amendments |
| C | 11/10/11 | LB | General Amendments |
| B | 23/06/10 | RM | General Amendments |
| No. | Date | Initials | Revision Details |

BEZZINA & COLE
ARCHITECTS & ENGINEERS
Tel. (356) 21310966, Telefax (356) 21311800


Job Title
SANT ANTININ WASTE
MANAGEMENT FACILITY

| | |
|---------------|---------------|
| Drawing Title | SITE SECTIONS |
| Job No. | T7-05 |
| File Path | MEPA-10 |
| Scale | 1:250 |
| Date | 21-08-06 |
| Drawn | R.ZAMMIT |
| Checked | K.AGUS |

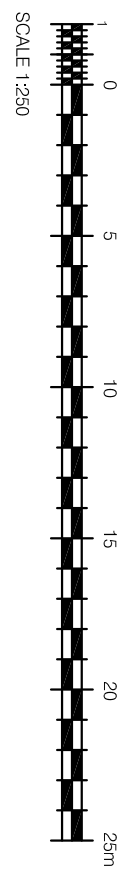


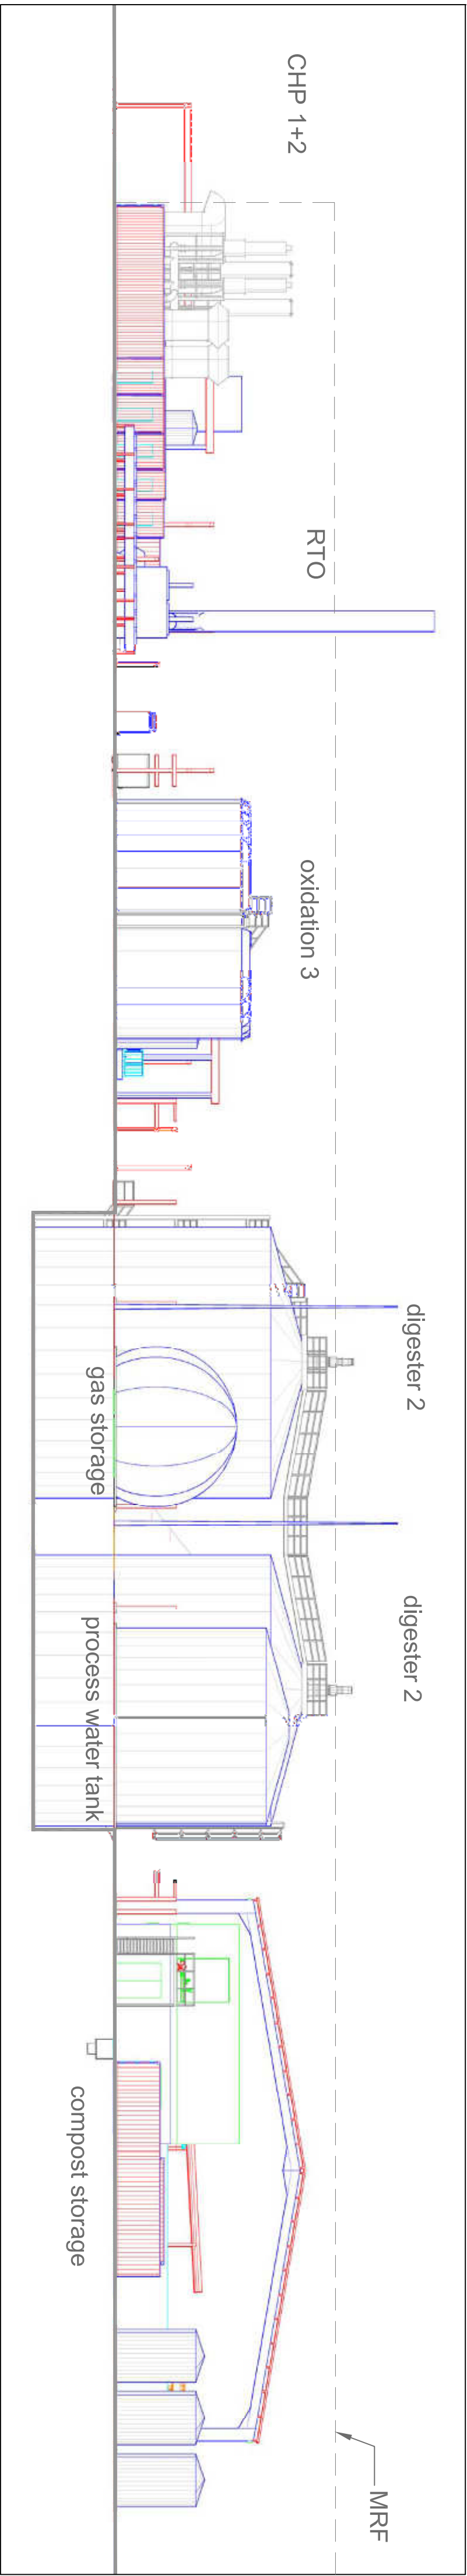


ELEVATION - AA

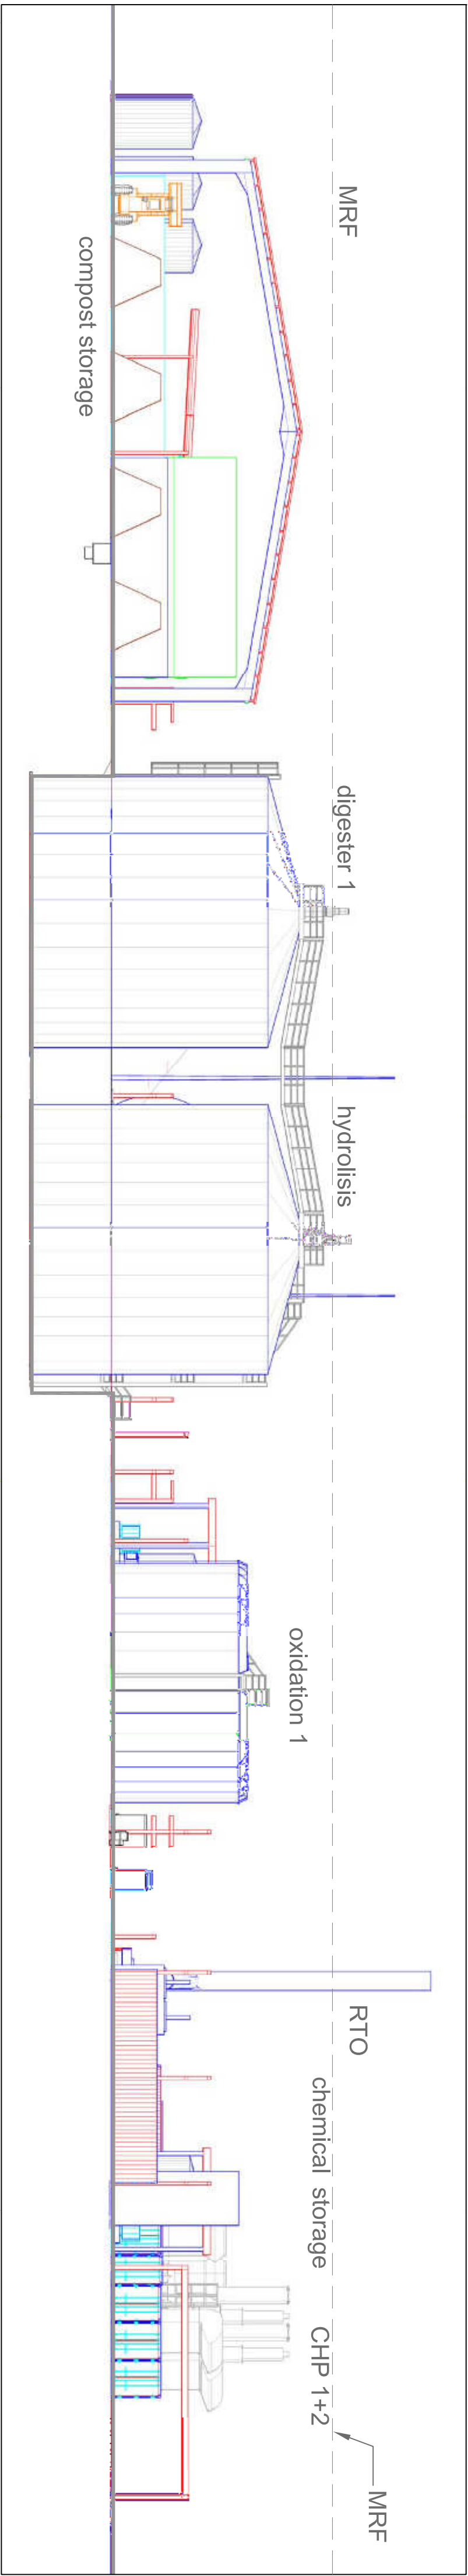


ELEVATION - BB

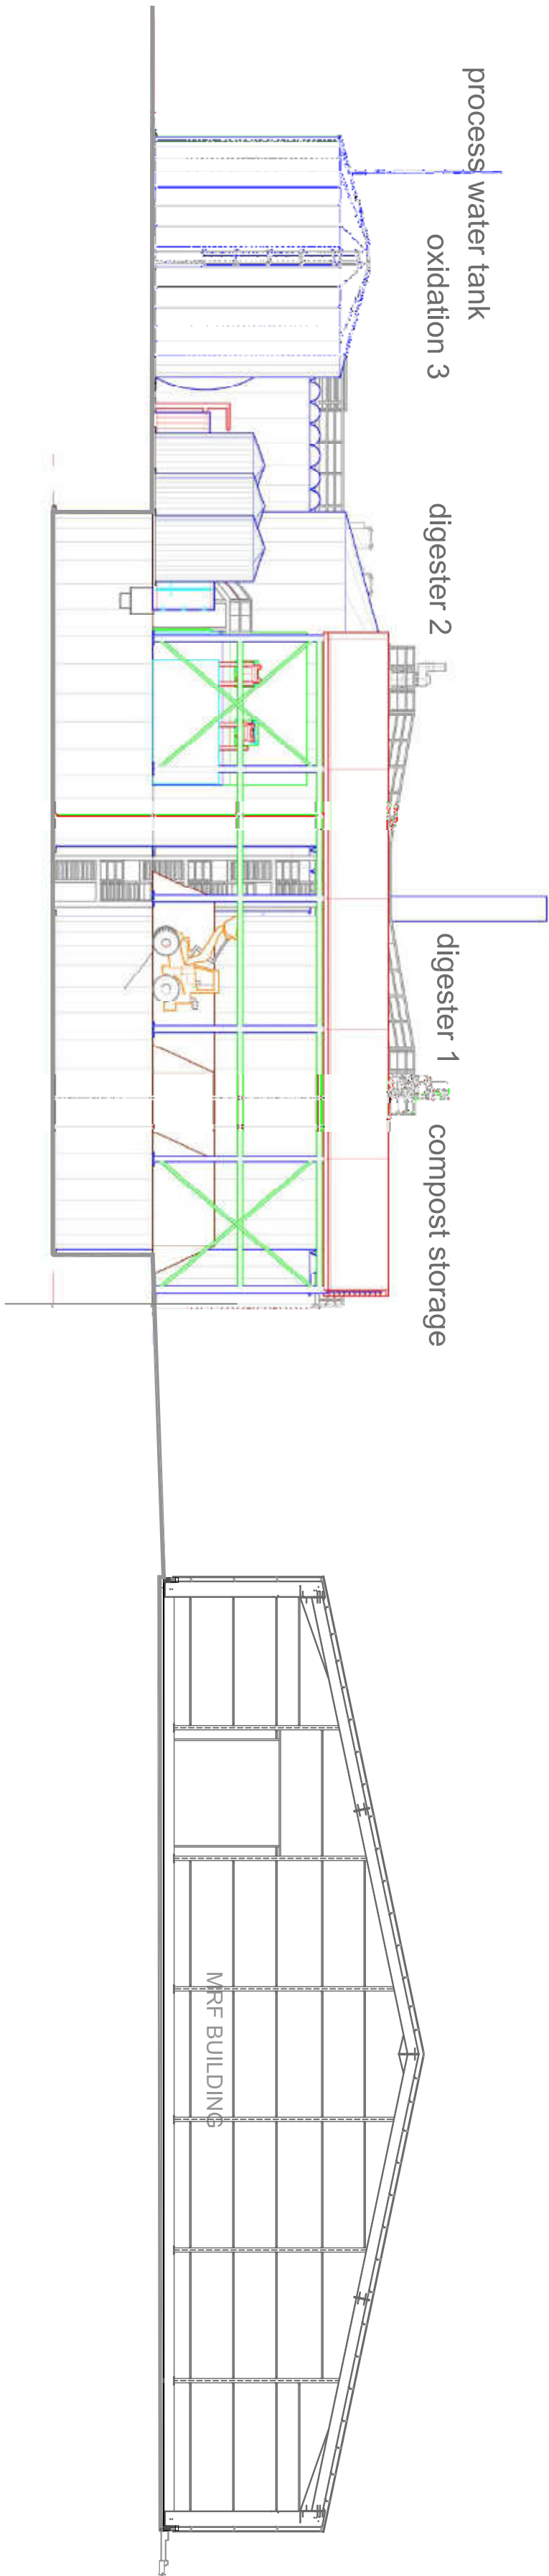

SECTION X-X

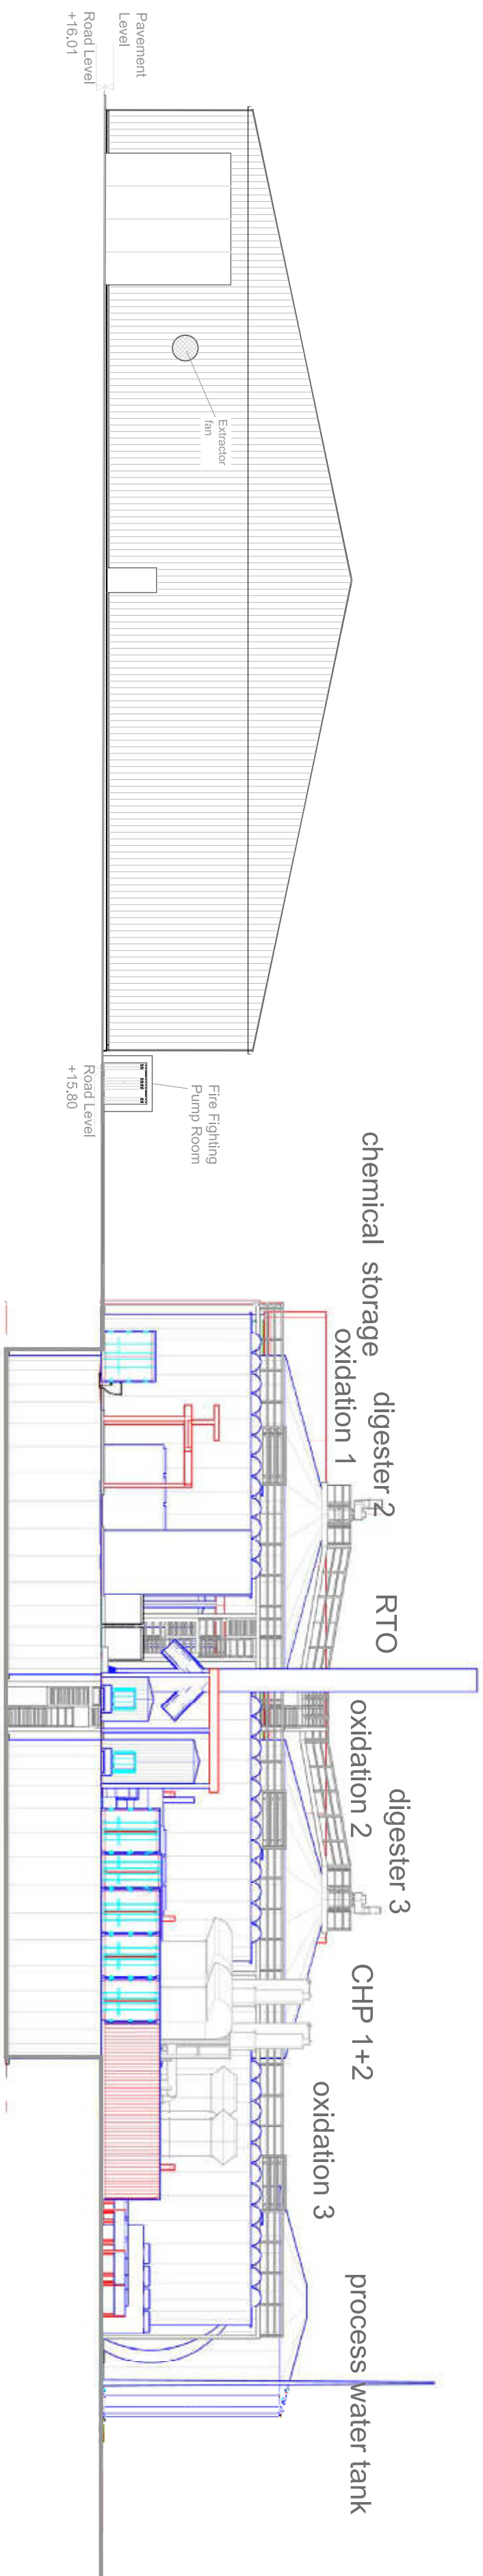

SECTION Y-Y

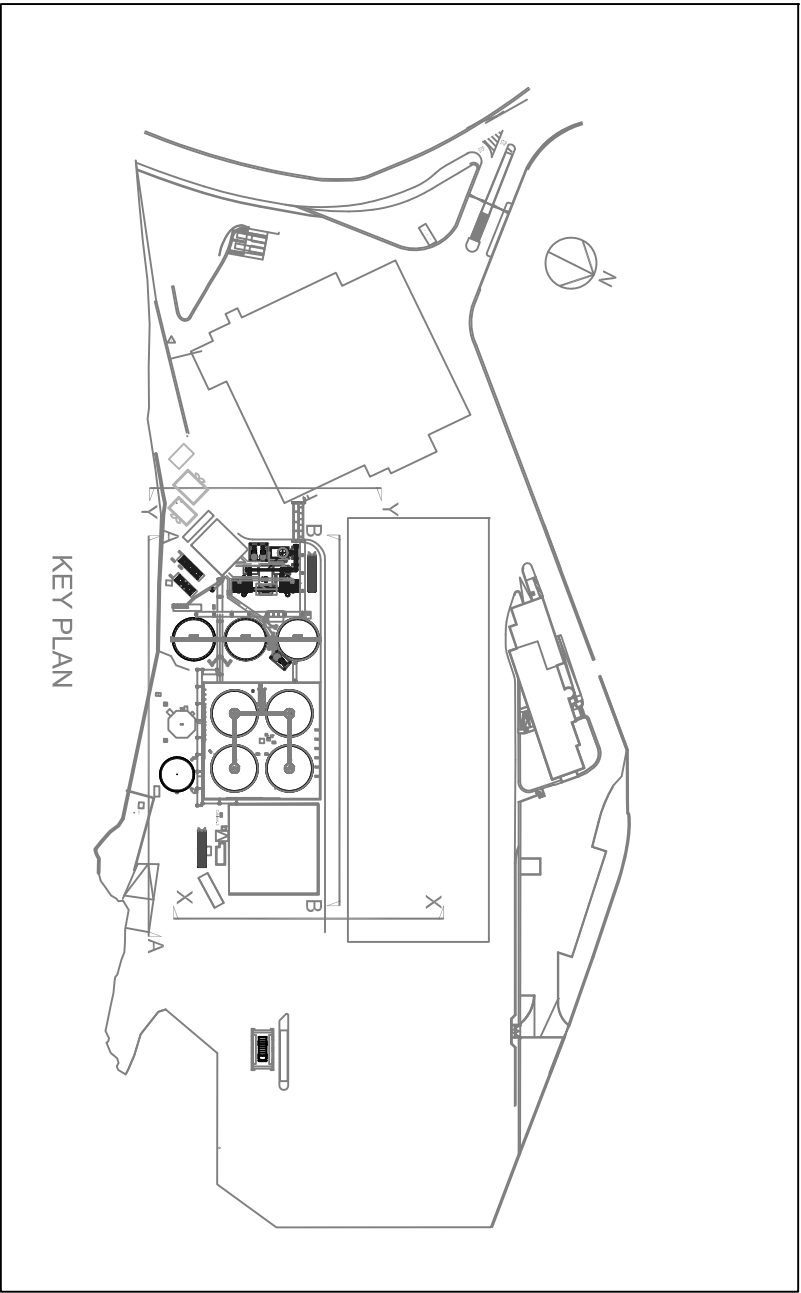

| | | | |
|---|----------|-------------------------|---------------------------------|
| MEPA OCTOBER 2011 | | | |
| D | 11-10-11 | LB | General Amendments |
| C | 16-06-10 | RM | General Amendments |
| B | 12-12-06 | RM | Rev. of sec. as per HASE latest |
| A | 08-11-06 | RZ | Increased reservoir depth |
| No. | Date | Initials | Revision Details |
| Job Title: SAINT ANTNIN WASTE MANAGEMENT FACILITY | | | |
| Drawing Title: DIGESTION AREA - ELEVATIONS AND SECTIONS | | | |
| Job No. | 17-05 | Drawing No. AL2-152D | |
| File Path. | | | |
| LOCATION | | | |
| Scale. | Date. | Drawn. | Checked. |
| 1:250 | 28-08-06 | R.ZAMMT | K.AJLUS |