




BLOCK PLAN
Scale 1:500

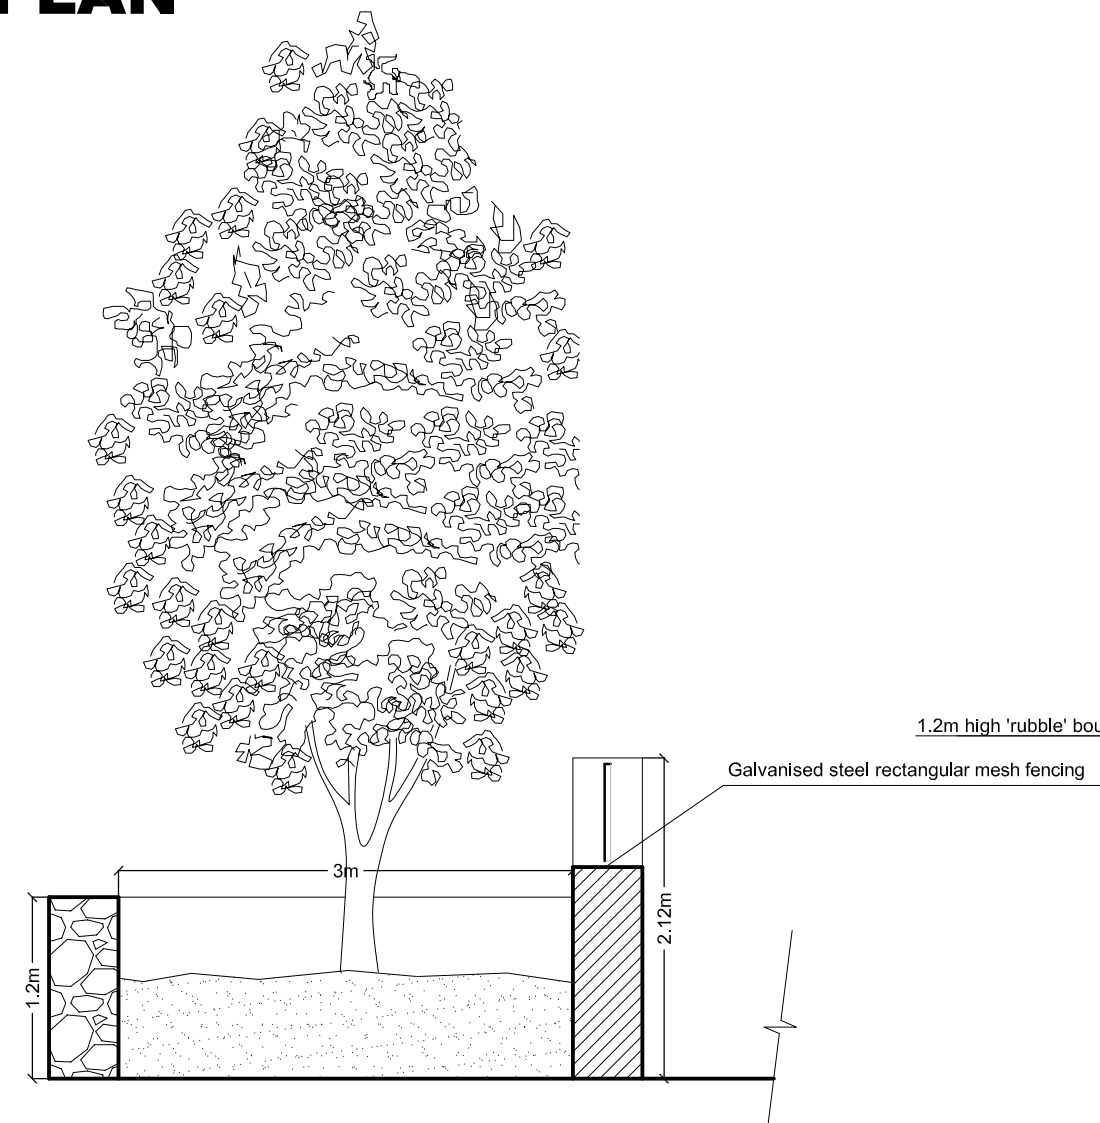

Part Section A
Scale 1:50

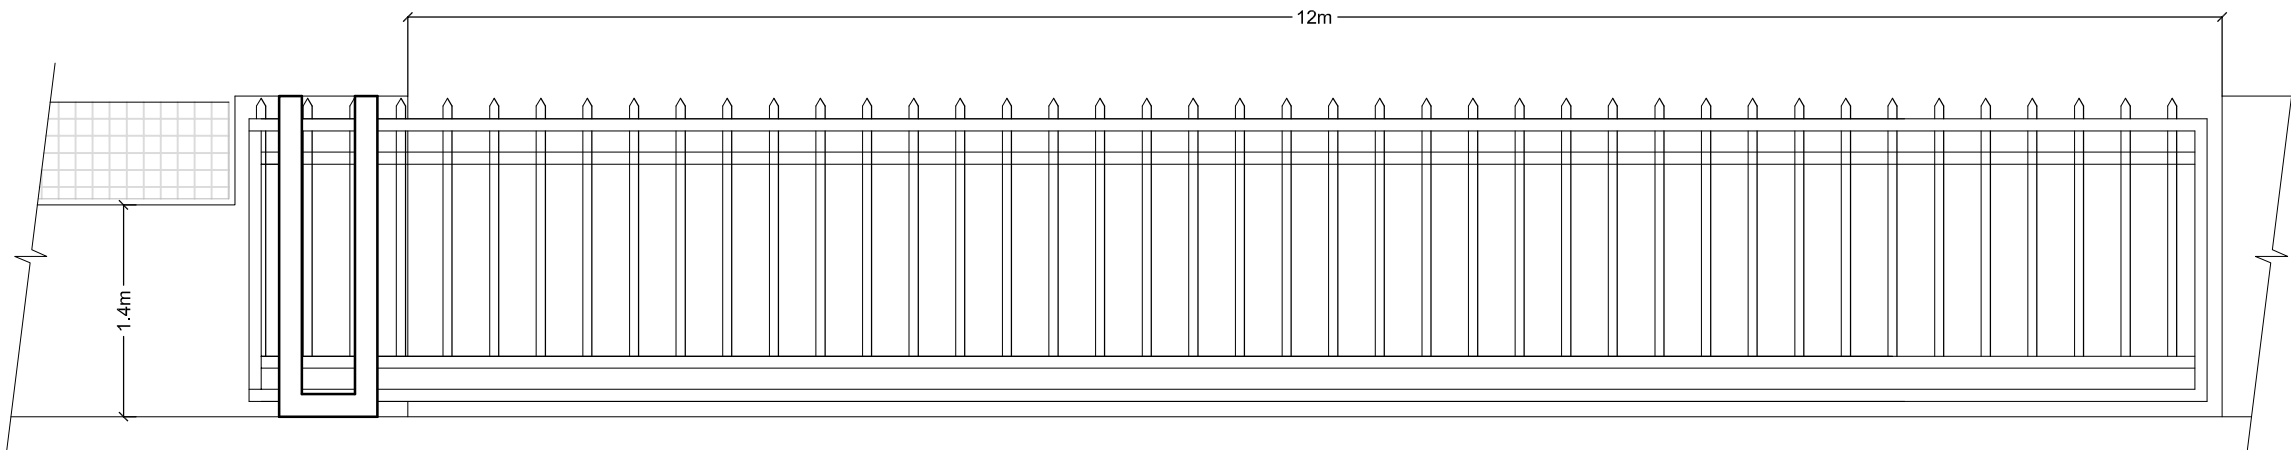


Gate Detail
Scale 1:50

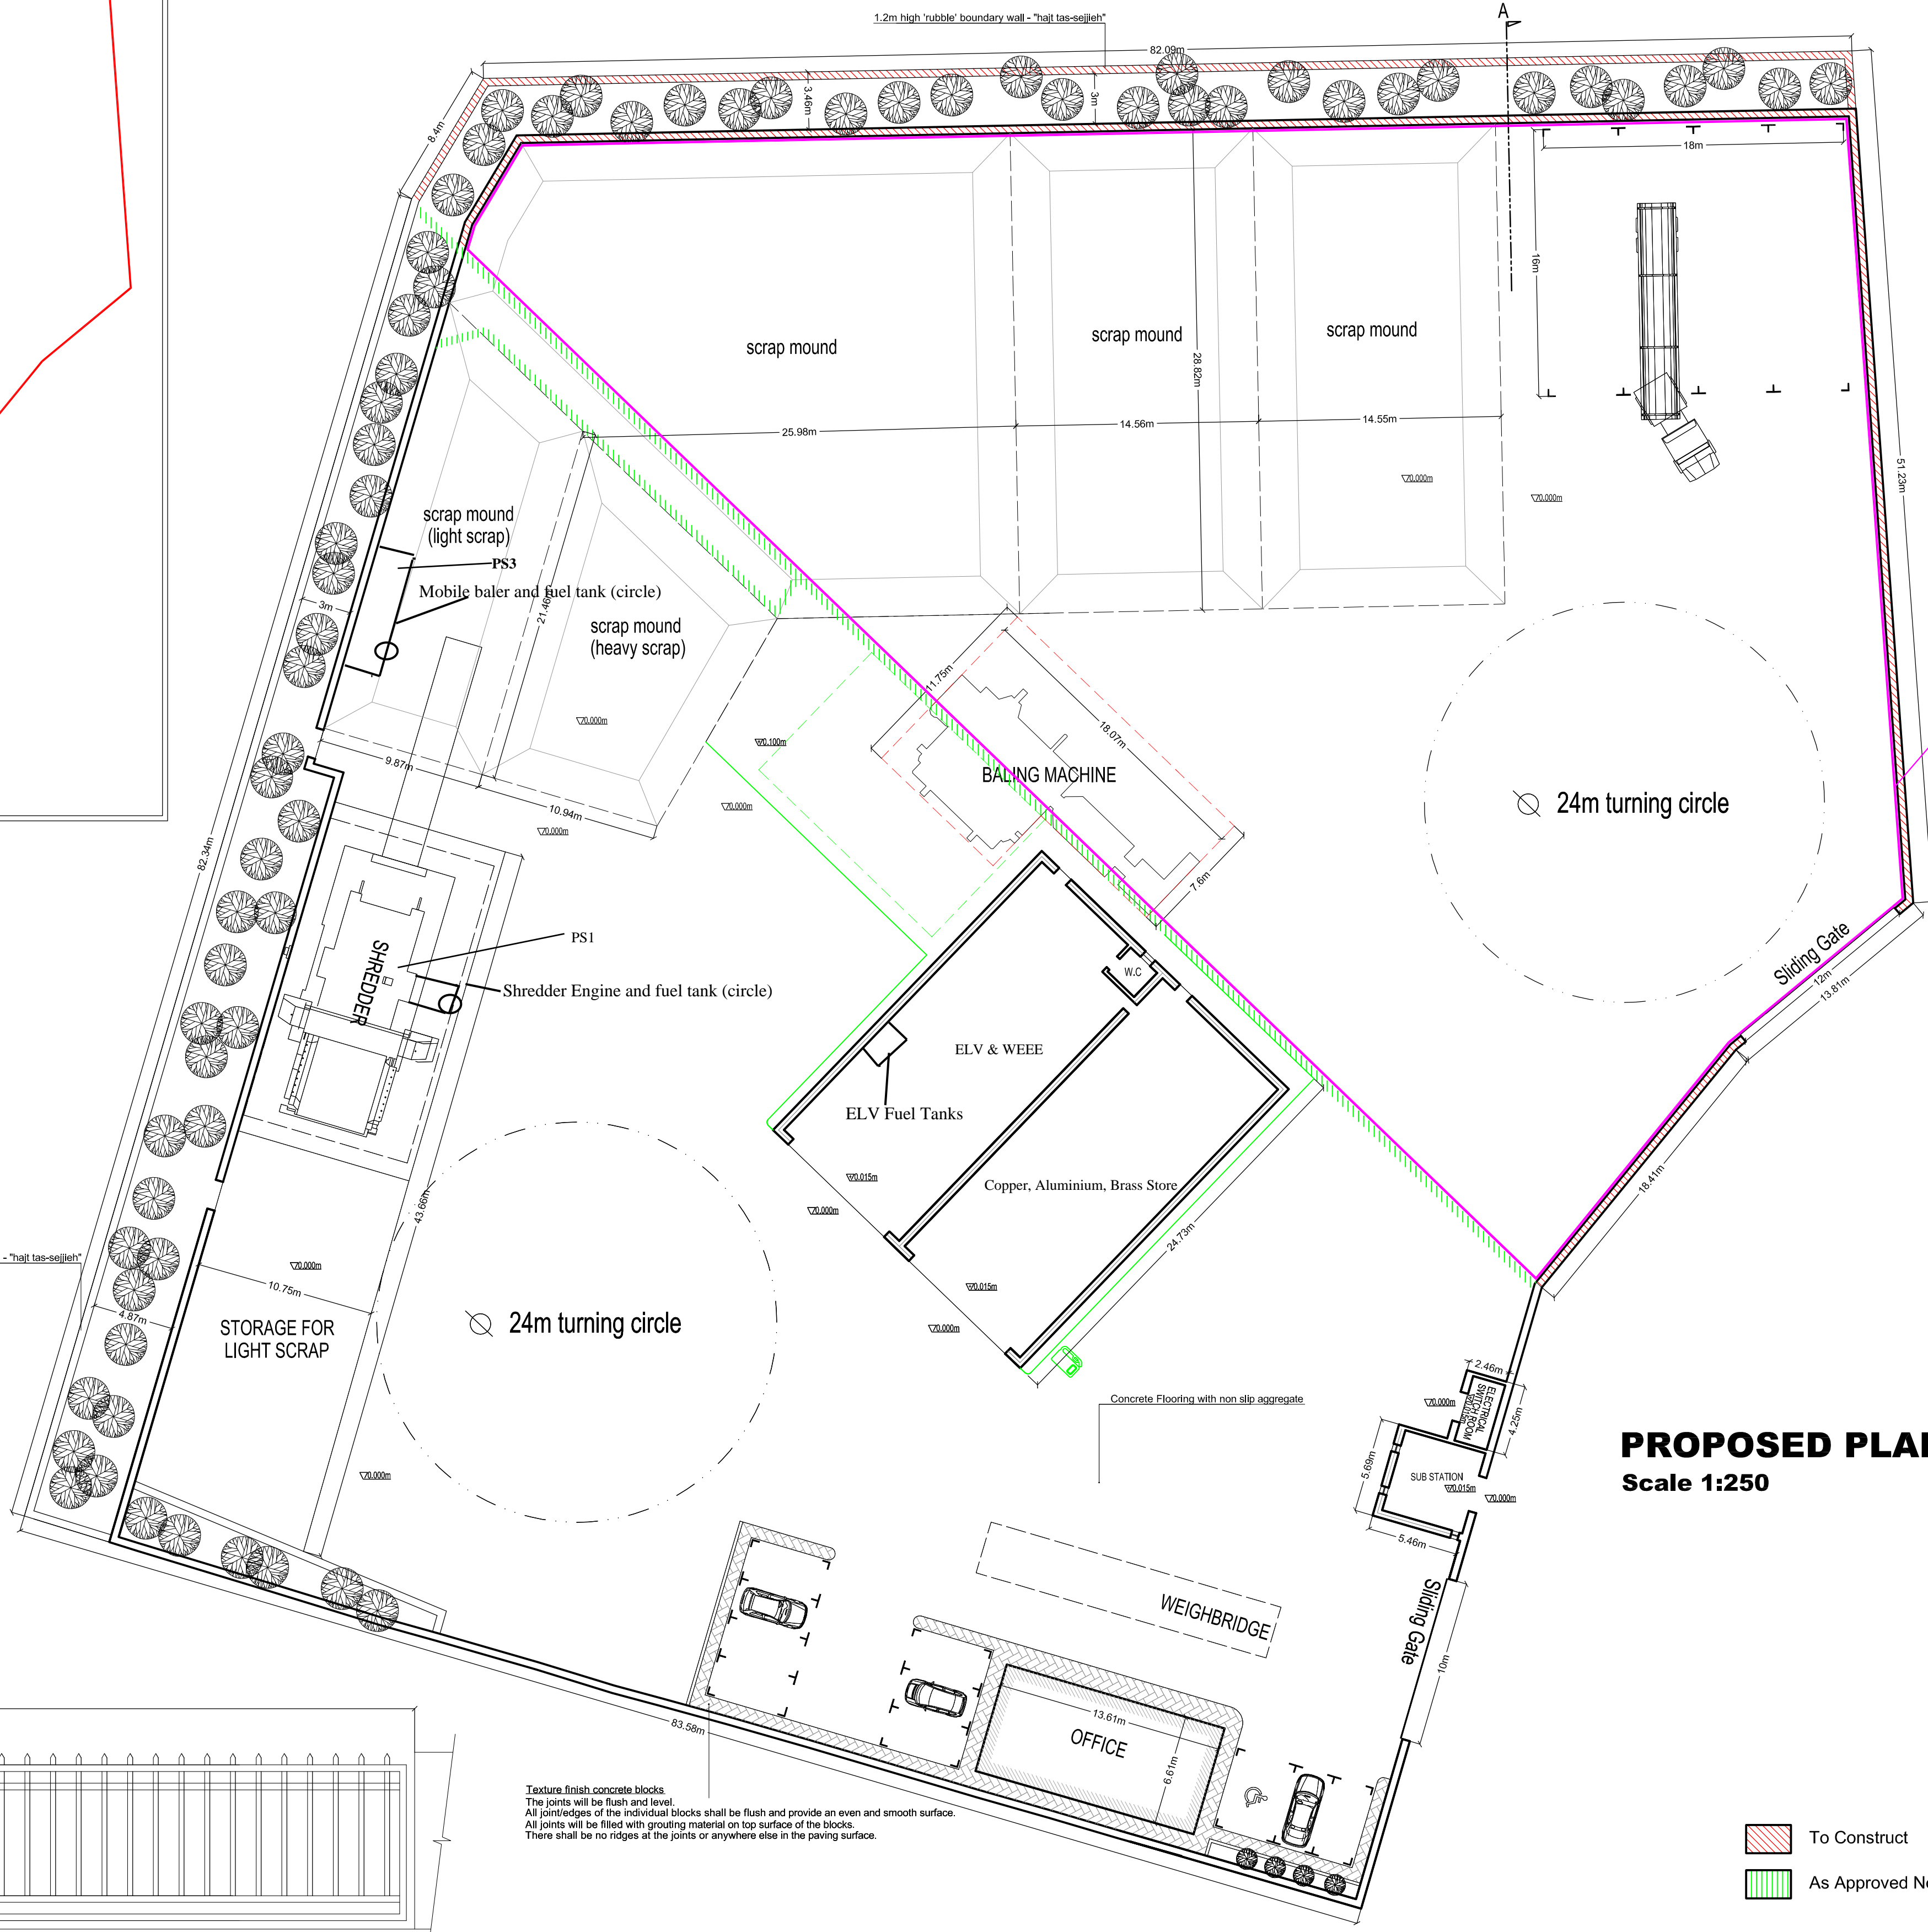

PROPOSED PLAN
Scale 1:250

Texture finish concrete blocks.
The joints will be flush and level.
All jointedges of the individual blocks shall be flush and provide an even and smooth surface.
All joints will be filled with grouting material on top surface of the blocks.
There shall be no ridges at the joints or anywhere else in the paving surface.

- To Construct
- As Approved Not To Be Constructed

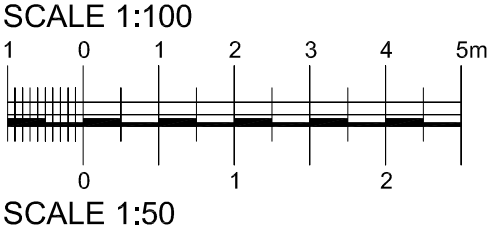

01	Reply To Screening Letter 23-02-15-CA	05-15
02		
03		
JOE GRECH
DESIGN & ARCHITECTURE

Office No 7
Glenelg Rd
Glenelg VIC 3143
Australia
Tel: 08 9450 1000
Fax: 08 9450 1001
Email: joe@jogrech.com.au

Proposed extension to approved permit: PA 245310	
Block Plan & Proposed Plans	
Mr. Godfrey Outajar	
May 14	C.A.
A1_1250	14045-03_01