




BLOCK PLAN
Scale 1:500

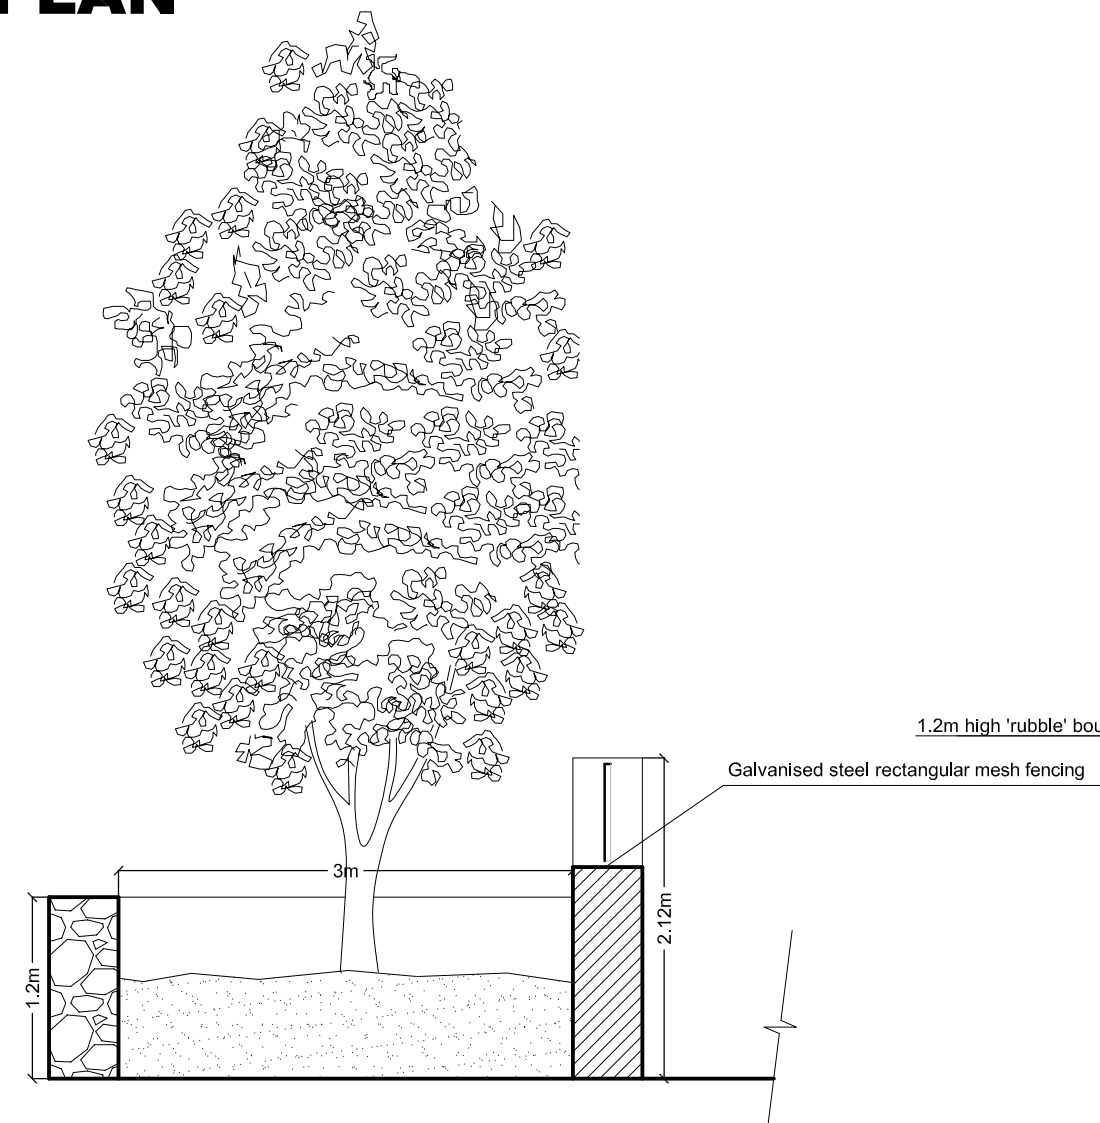

Part Section A
Scale 1:50

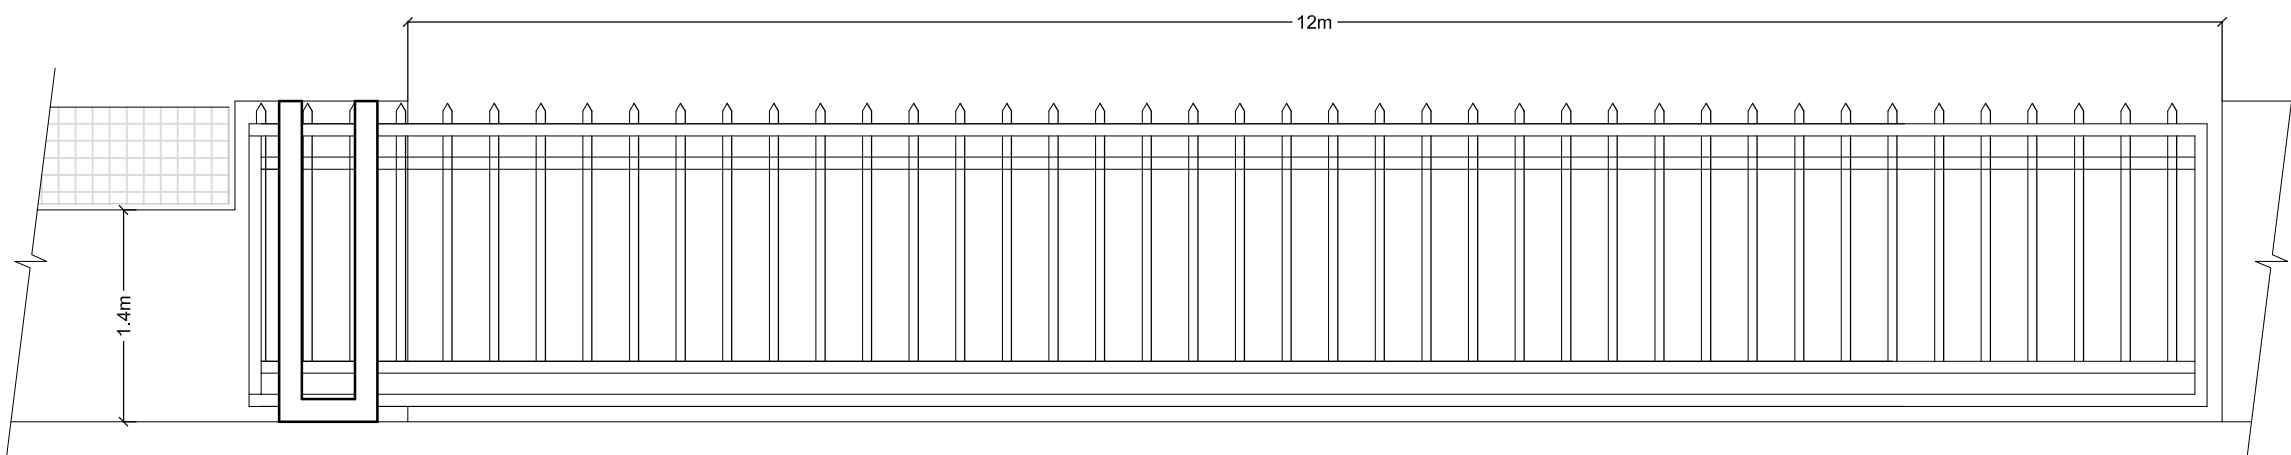


Gate Detail
Scale 1:50

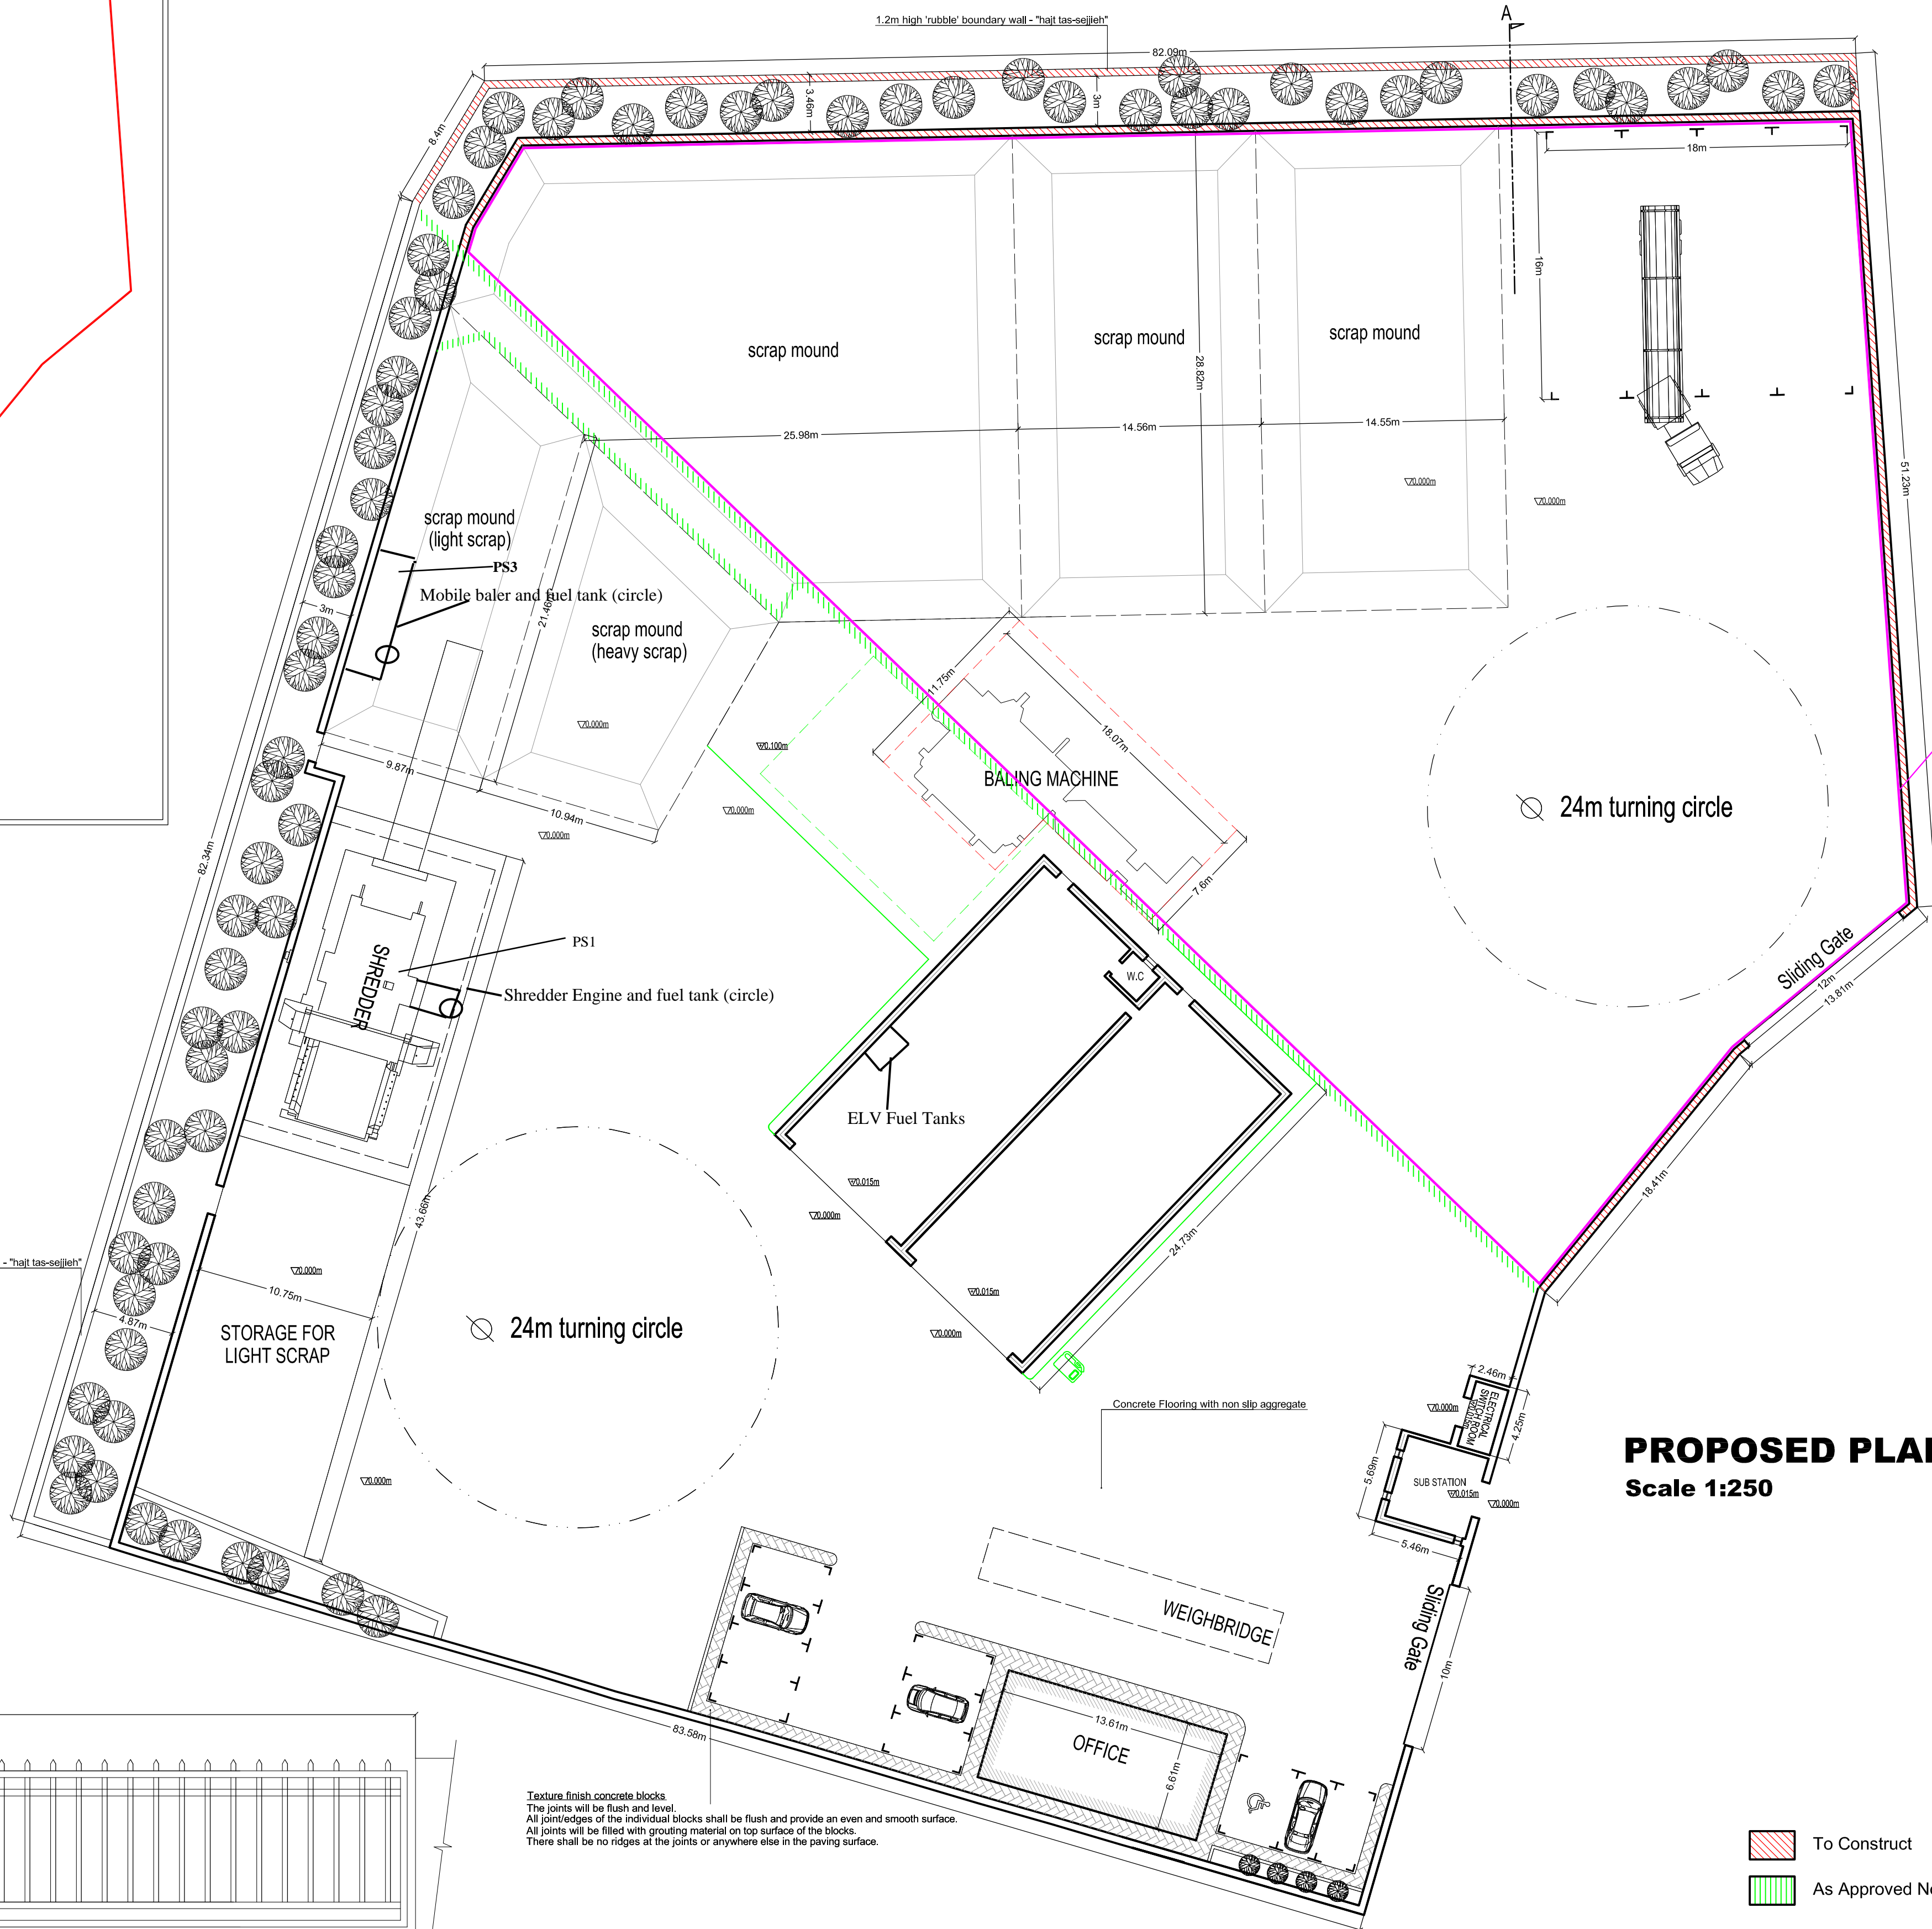

PROPOSED PLAN
Scale 1:250

- To Construct
- As Approved Not To Be Constructed

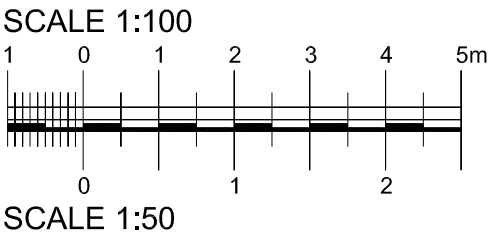

01	Reply To Screening Letter 23-02-15-CA	05-15
02	Block Plan & Proposed Plans	05-15
03	Part Section A	05-15
04	Gate Detail	05-15
05	Proposed Plan	05-15

JOE GRECH
DESIGN & ARCHITECTURE


Proposed extension to approved permit: PA 2453/10	
Block Plan & Proposed Plans	
Mr. Godfrey Outajar	
May 14	C.A.
A1_1250	14045-03_01