


This design is subject to final approval.

Drawings should be read in conjunction with the conceptual design statement report which presents full and detailed specifications.

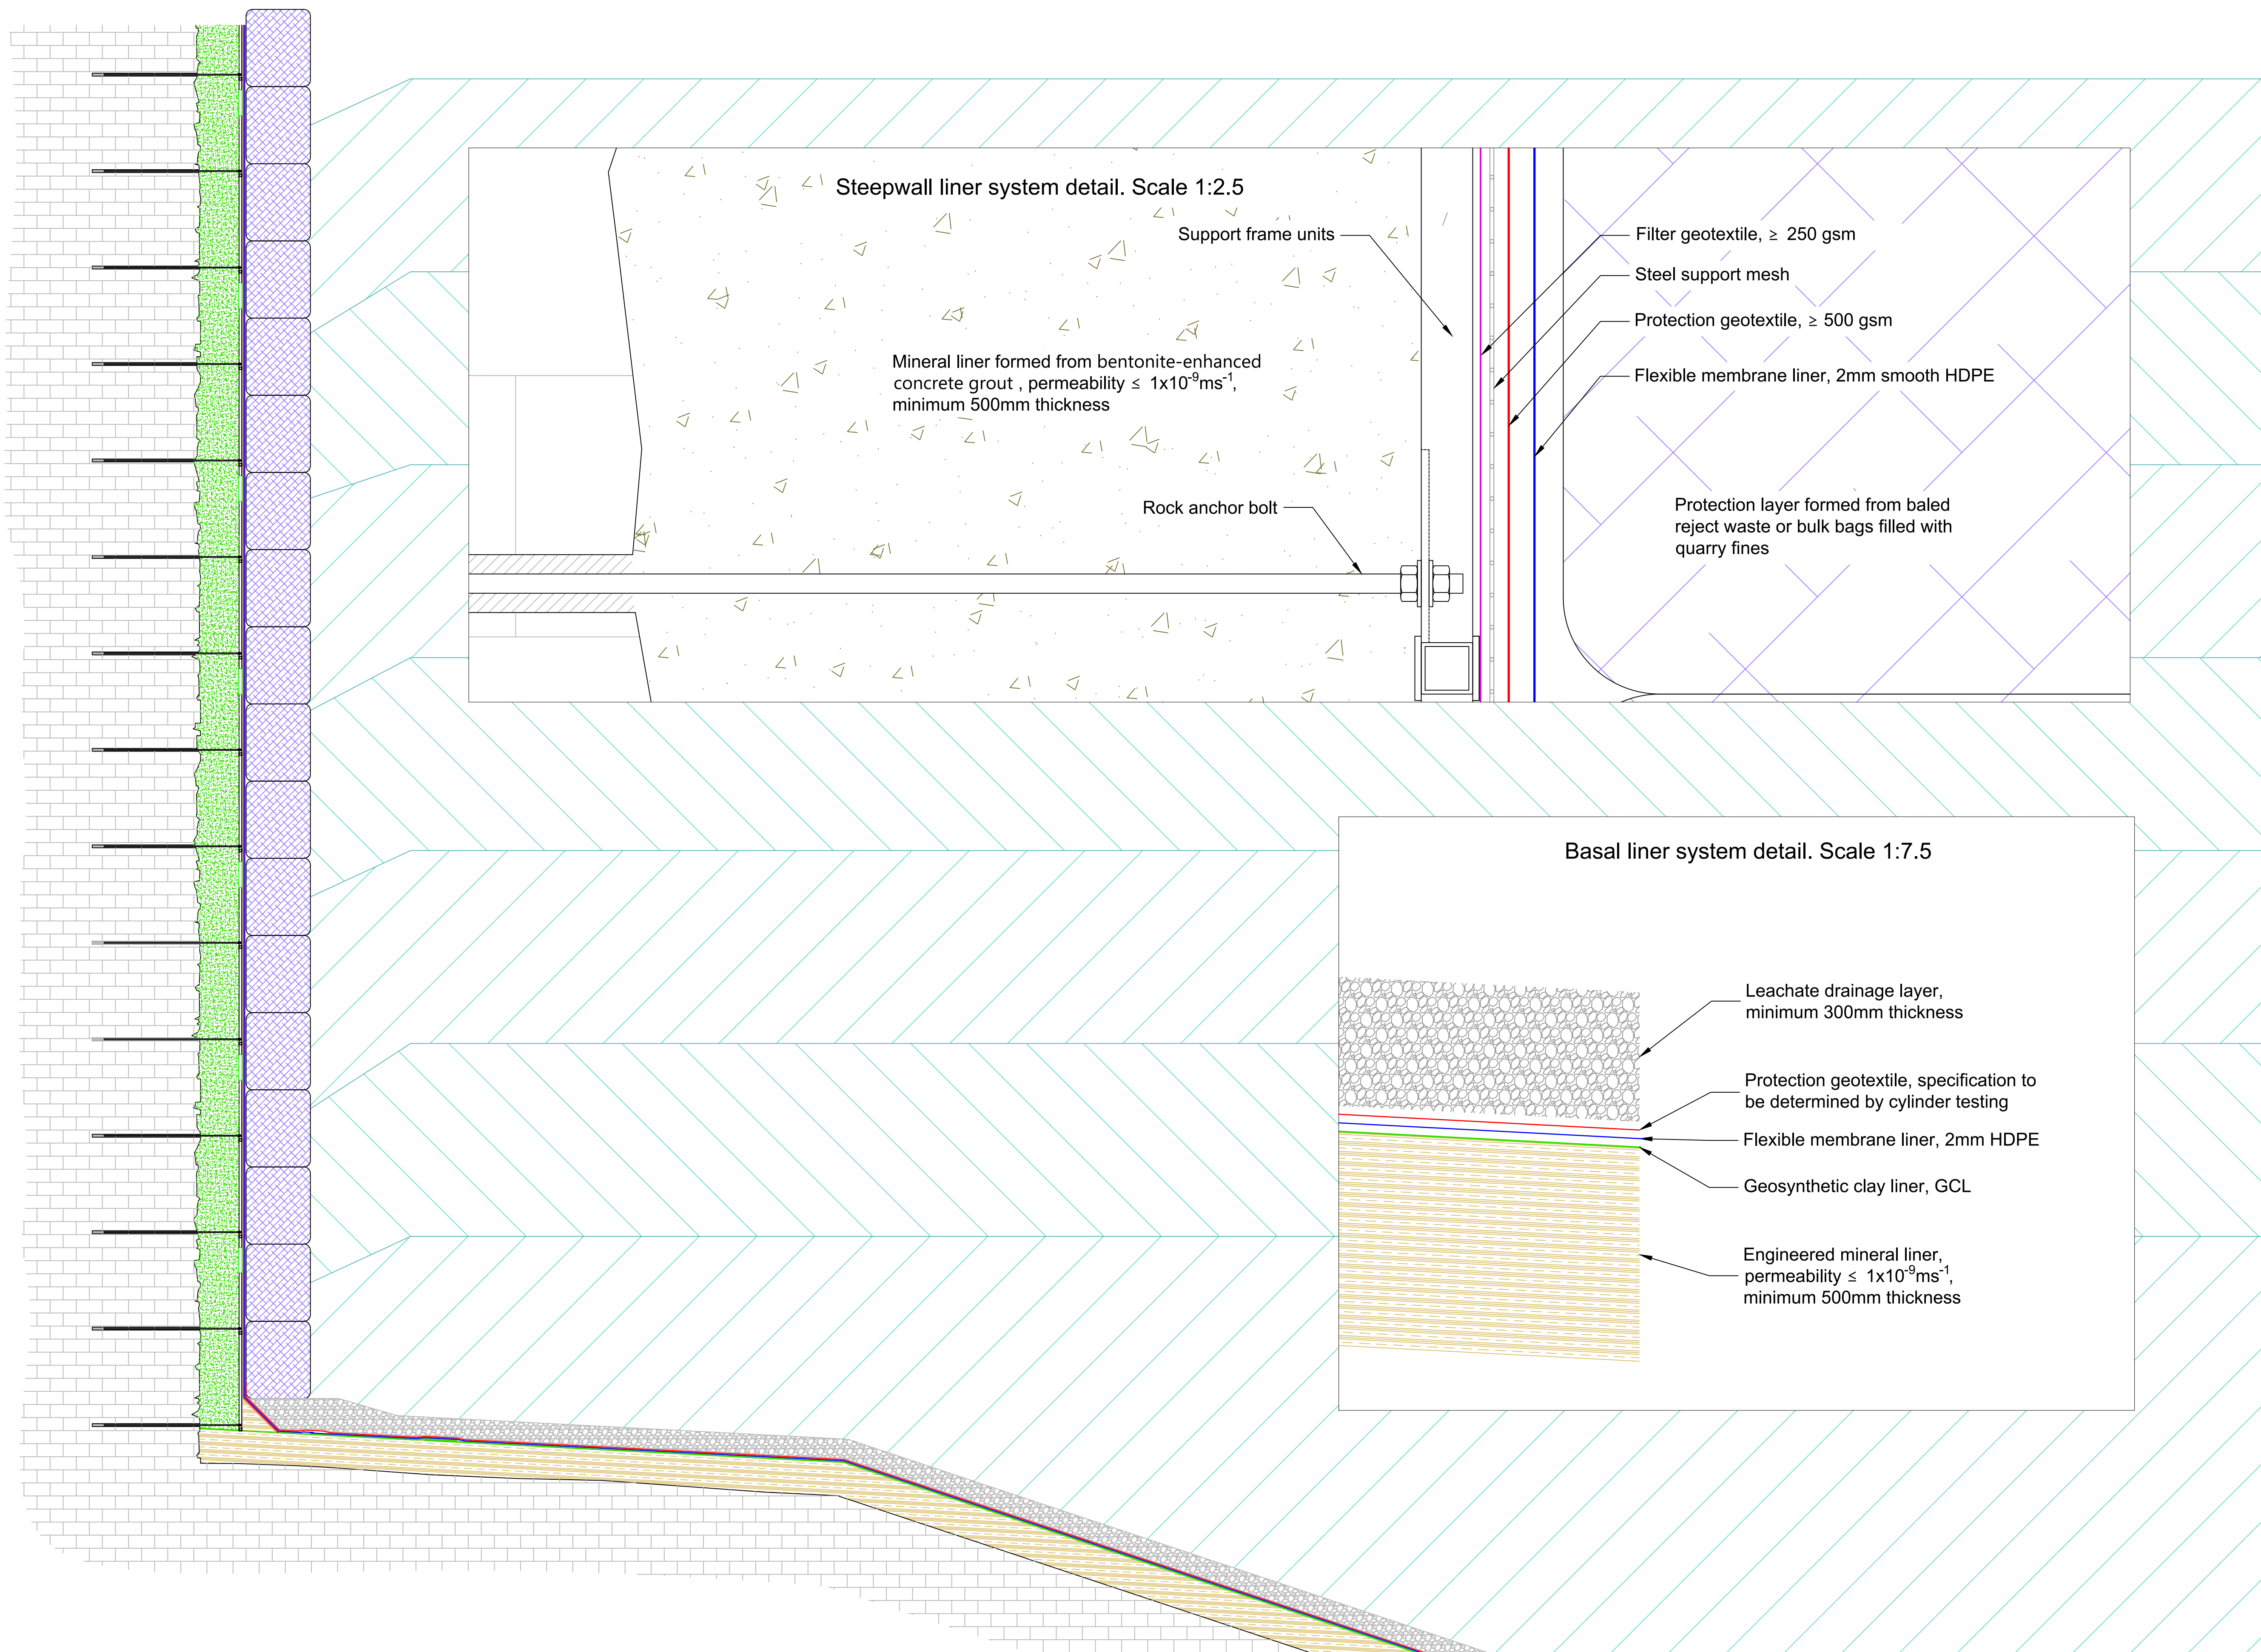

PROJECT TITLE

## Construction of a Steep Wall Non-Hazardous Waste Landfill

PROJECT NUMBER

30499

CLIENT

Wasteserv Malta Ltd.

LOCATION

## Maghtab Environmental Complex

DRAWING TITLE

## Steepwall & Basal Liner System Construction Details

## REVISION

0	26/08/2021	08	First issue
Rev	Date	Chkd	Description

DESIGNED	RWS	DRAWN	RWS
SCALE @ A1	As Shown	DATE	26/08/2021

CQA

CQA International limited

DRAWING NUMBER  
30499/WSM/SW/06

REV  
00