



Typical section through capping and steepwall lining systems showing connection detail.
Scale 1:10

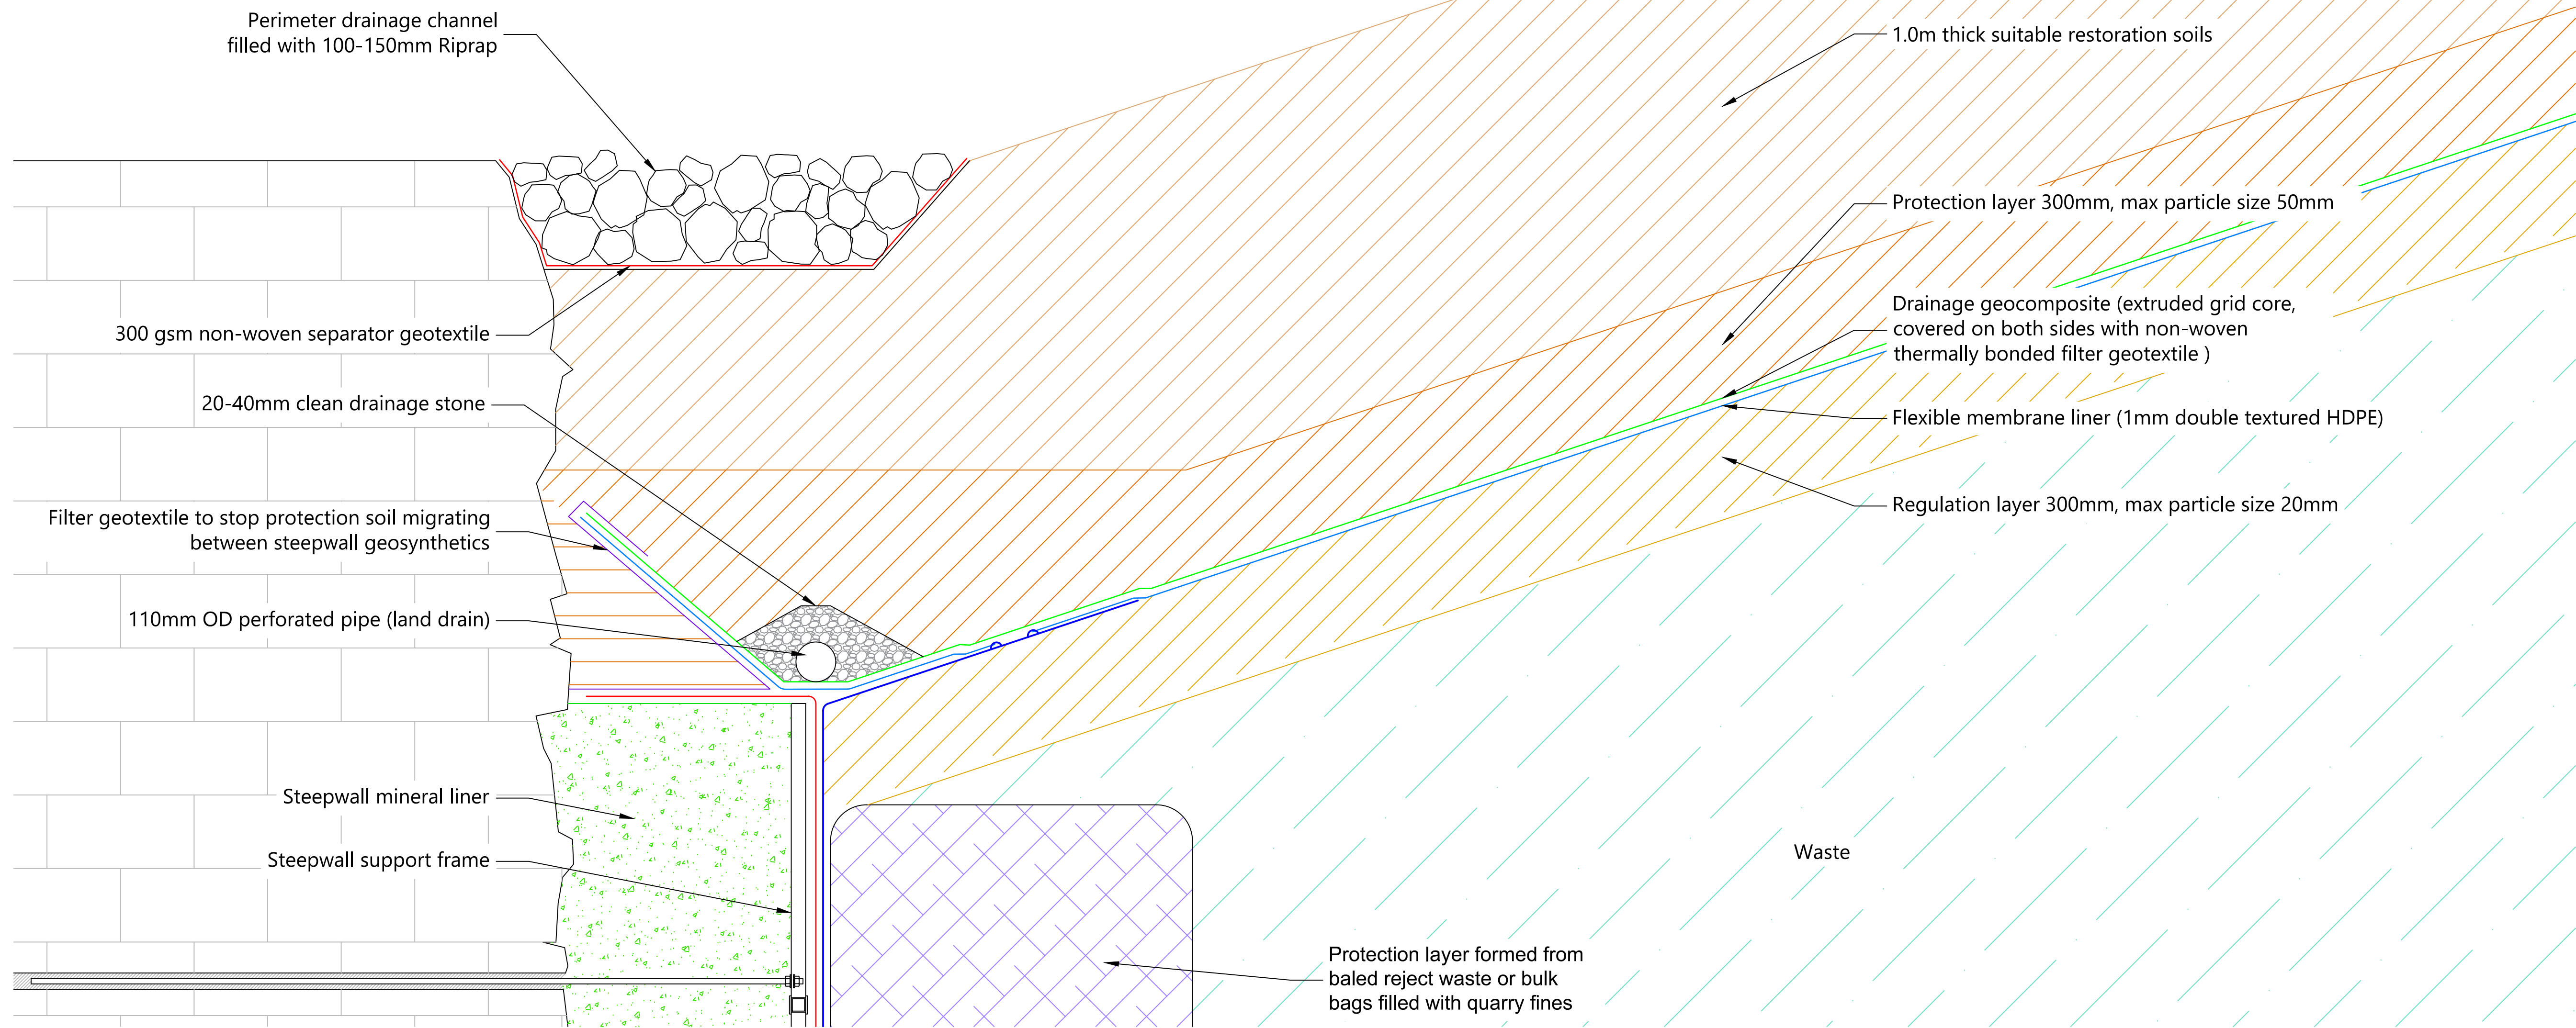

Typical section through capping and steepwall lining systems showing HDPE connection detail.
Scale 1:5

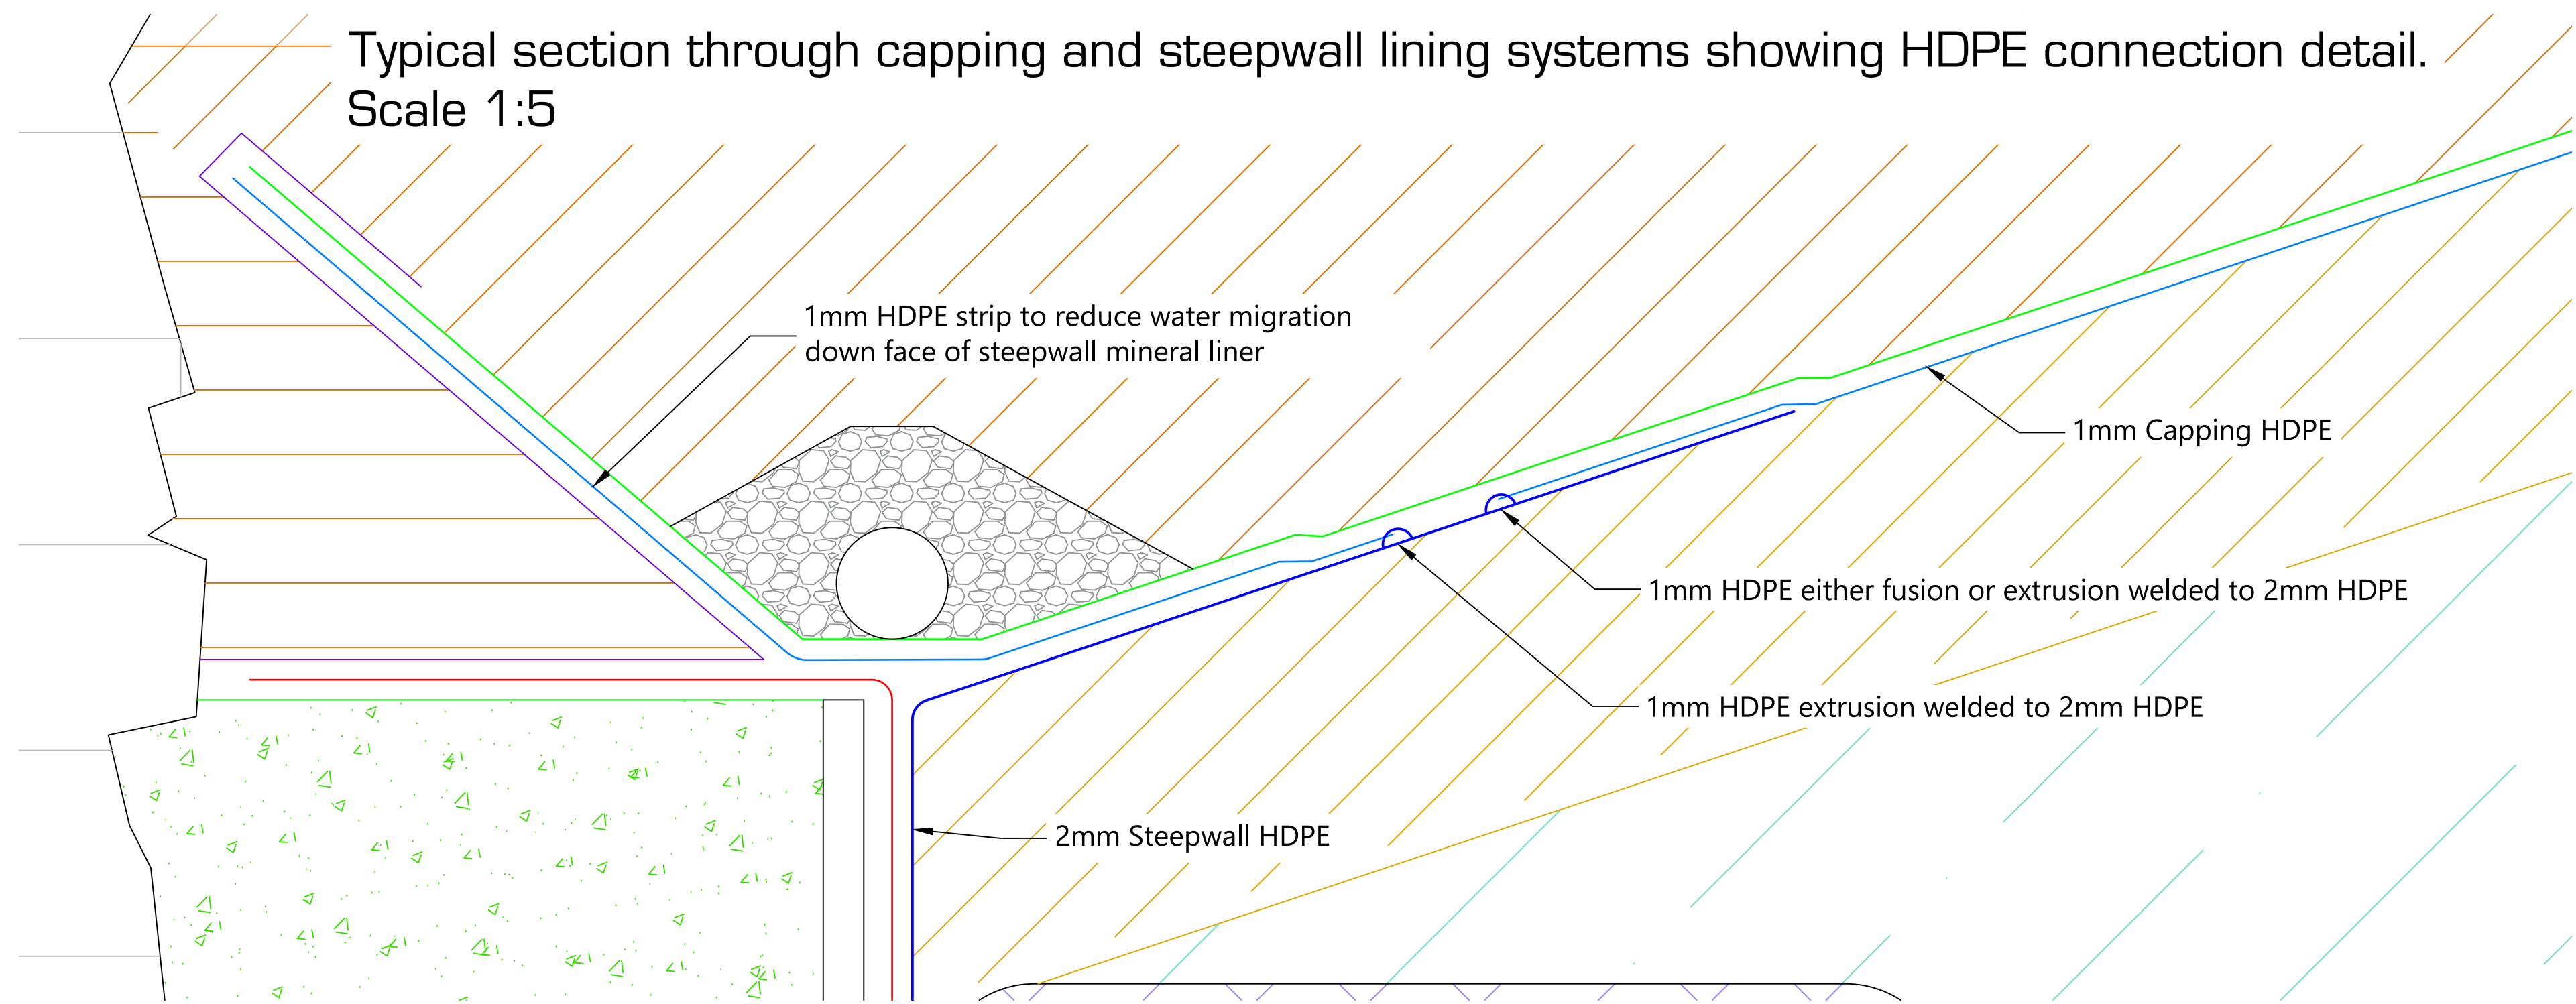

NOTES

This design is subject to final approval.

Drawings should be read in conjunction with the conceptual design statement report which presents full and detailed specifications.



PROJECT TITLE

Construction of a Steep Wall
Non-Hazardous Waste Cell

PROJECT NUMBER

30499

CLIENT

Wasteserv Malta Ltd.

LOCATION

Maghtab Environmental Complex

DRAWING TITLE

Landfill Capping System Details

REVISIONS

Rev	Date	Chkd	Description
0	17/08/2021	DB	First Issue

DESIGNED	RWS	DRAWN	RWS
SCALES @ A1	As Shown	DATE	17/08/2021



DRAWING NUMBER
30499/WSM/SW/34

REV
00