
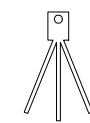
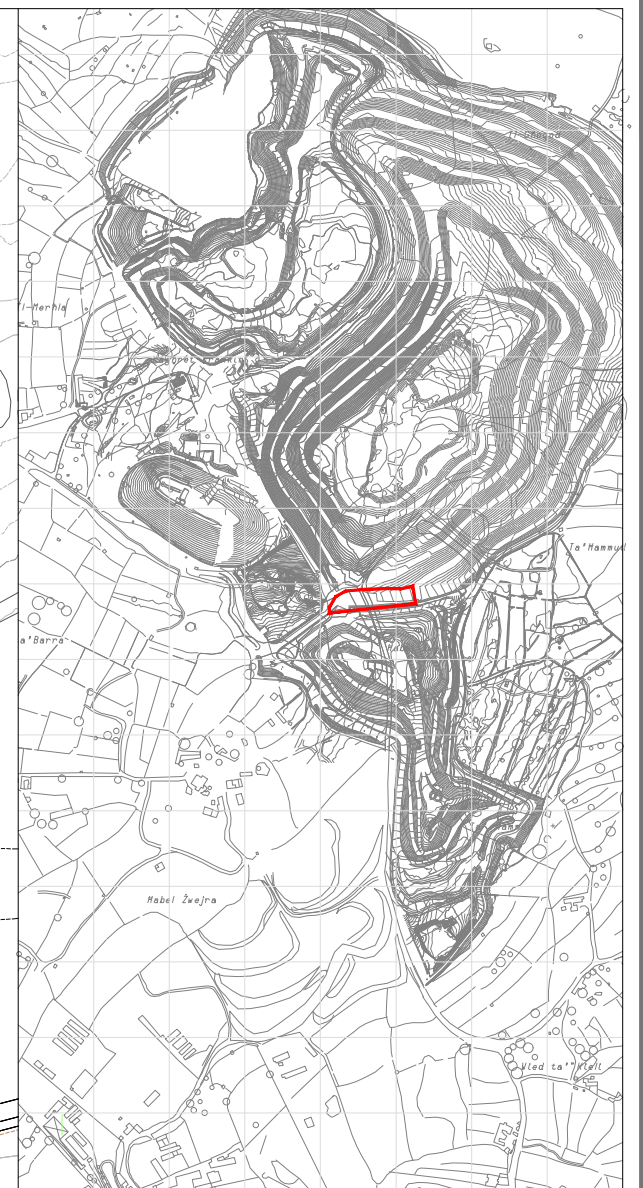


IP0001/05/C/DOC2

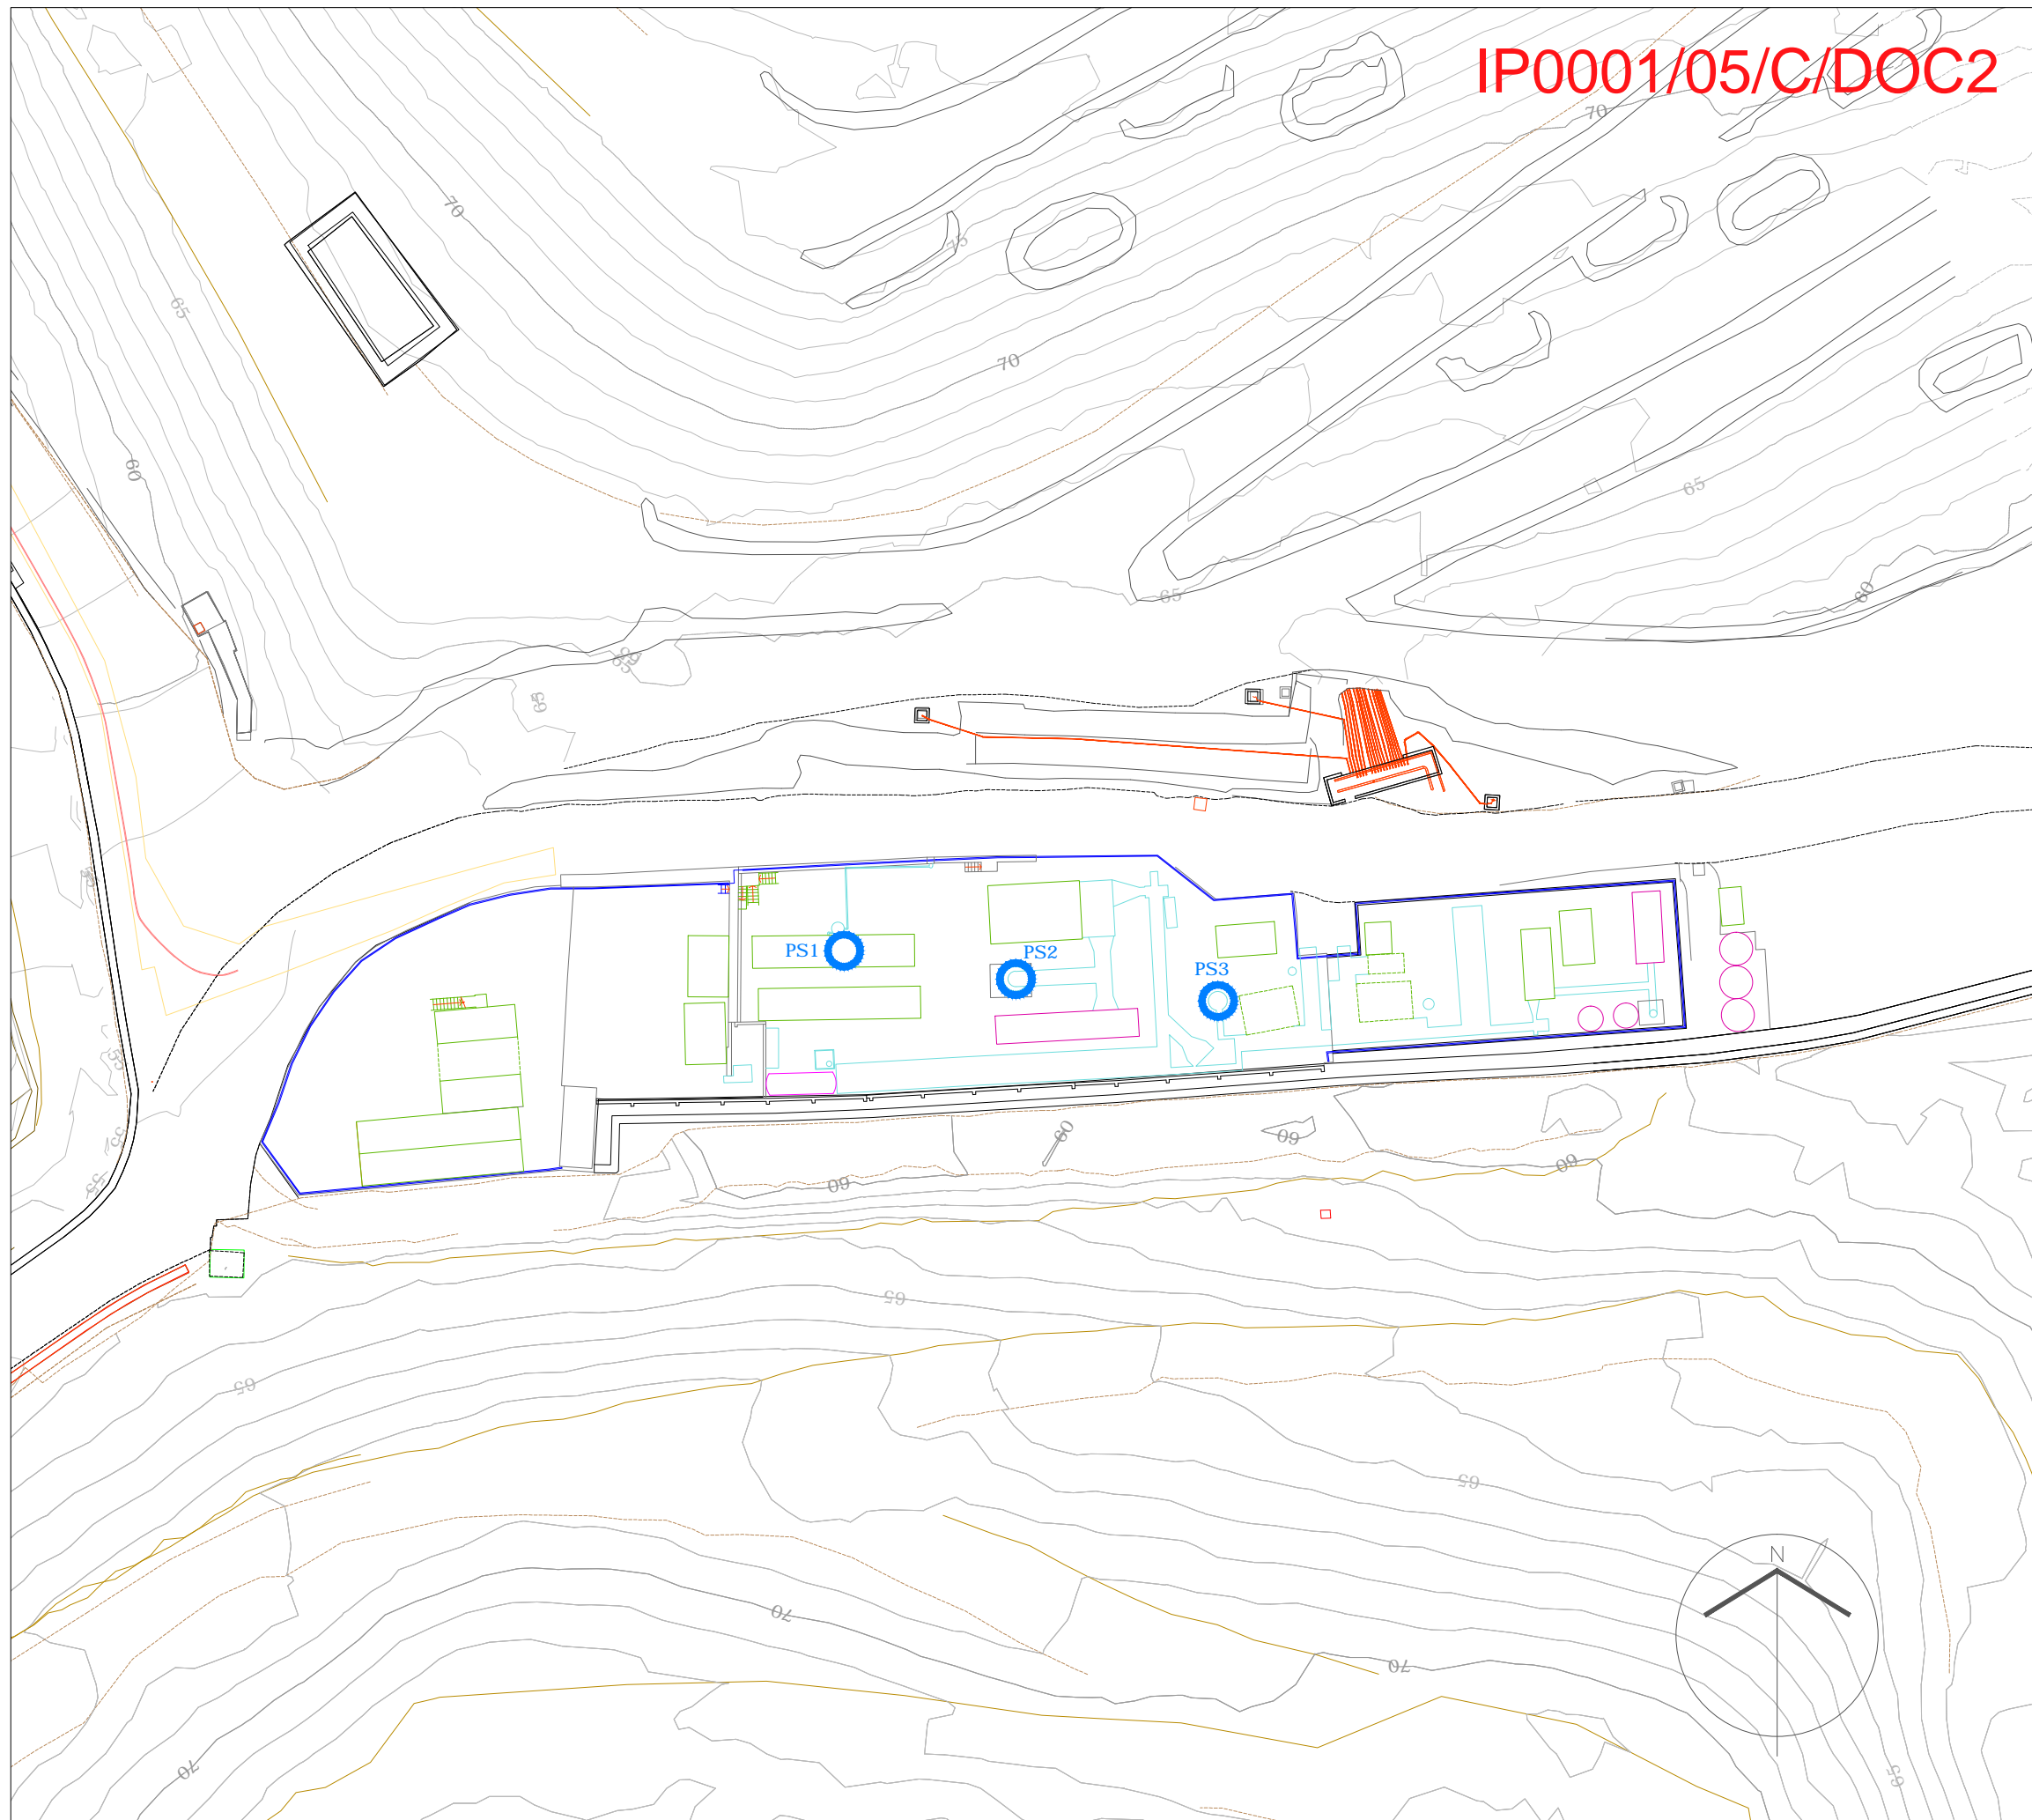

alan micallef
surveying services

E: alan.micallef@gmail.com W: www.micallefsurveying.com

E: alan@micallefsurveying.com M: +356 79707750

JOB
**MAGHTAB ENVIRONMENTAL COMPLEX
LANDFILL GAS TREATMENT PLANT**

CLIENT
Wasteserv Malta Limited

DRAWING DESCRIPTION
LANDFILL GAS TREATMENT PLANT

LOCALITY Maghtab	DRAWING NUMBER 165 GAO3
---------------------	----------------------------

SCALE 1:500	PAGE 1/1	REVISION 1
----------------	-------------	---------------

DATE SURVEYED VARIOUS	DATE ISSUED 27/11/2019
--------------------------	---------------------------

SURVEYED BY	DRAWN BY
-------------	----------