


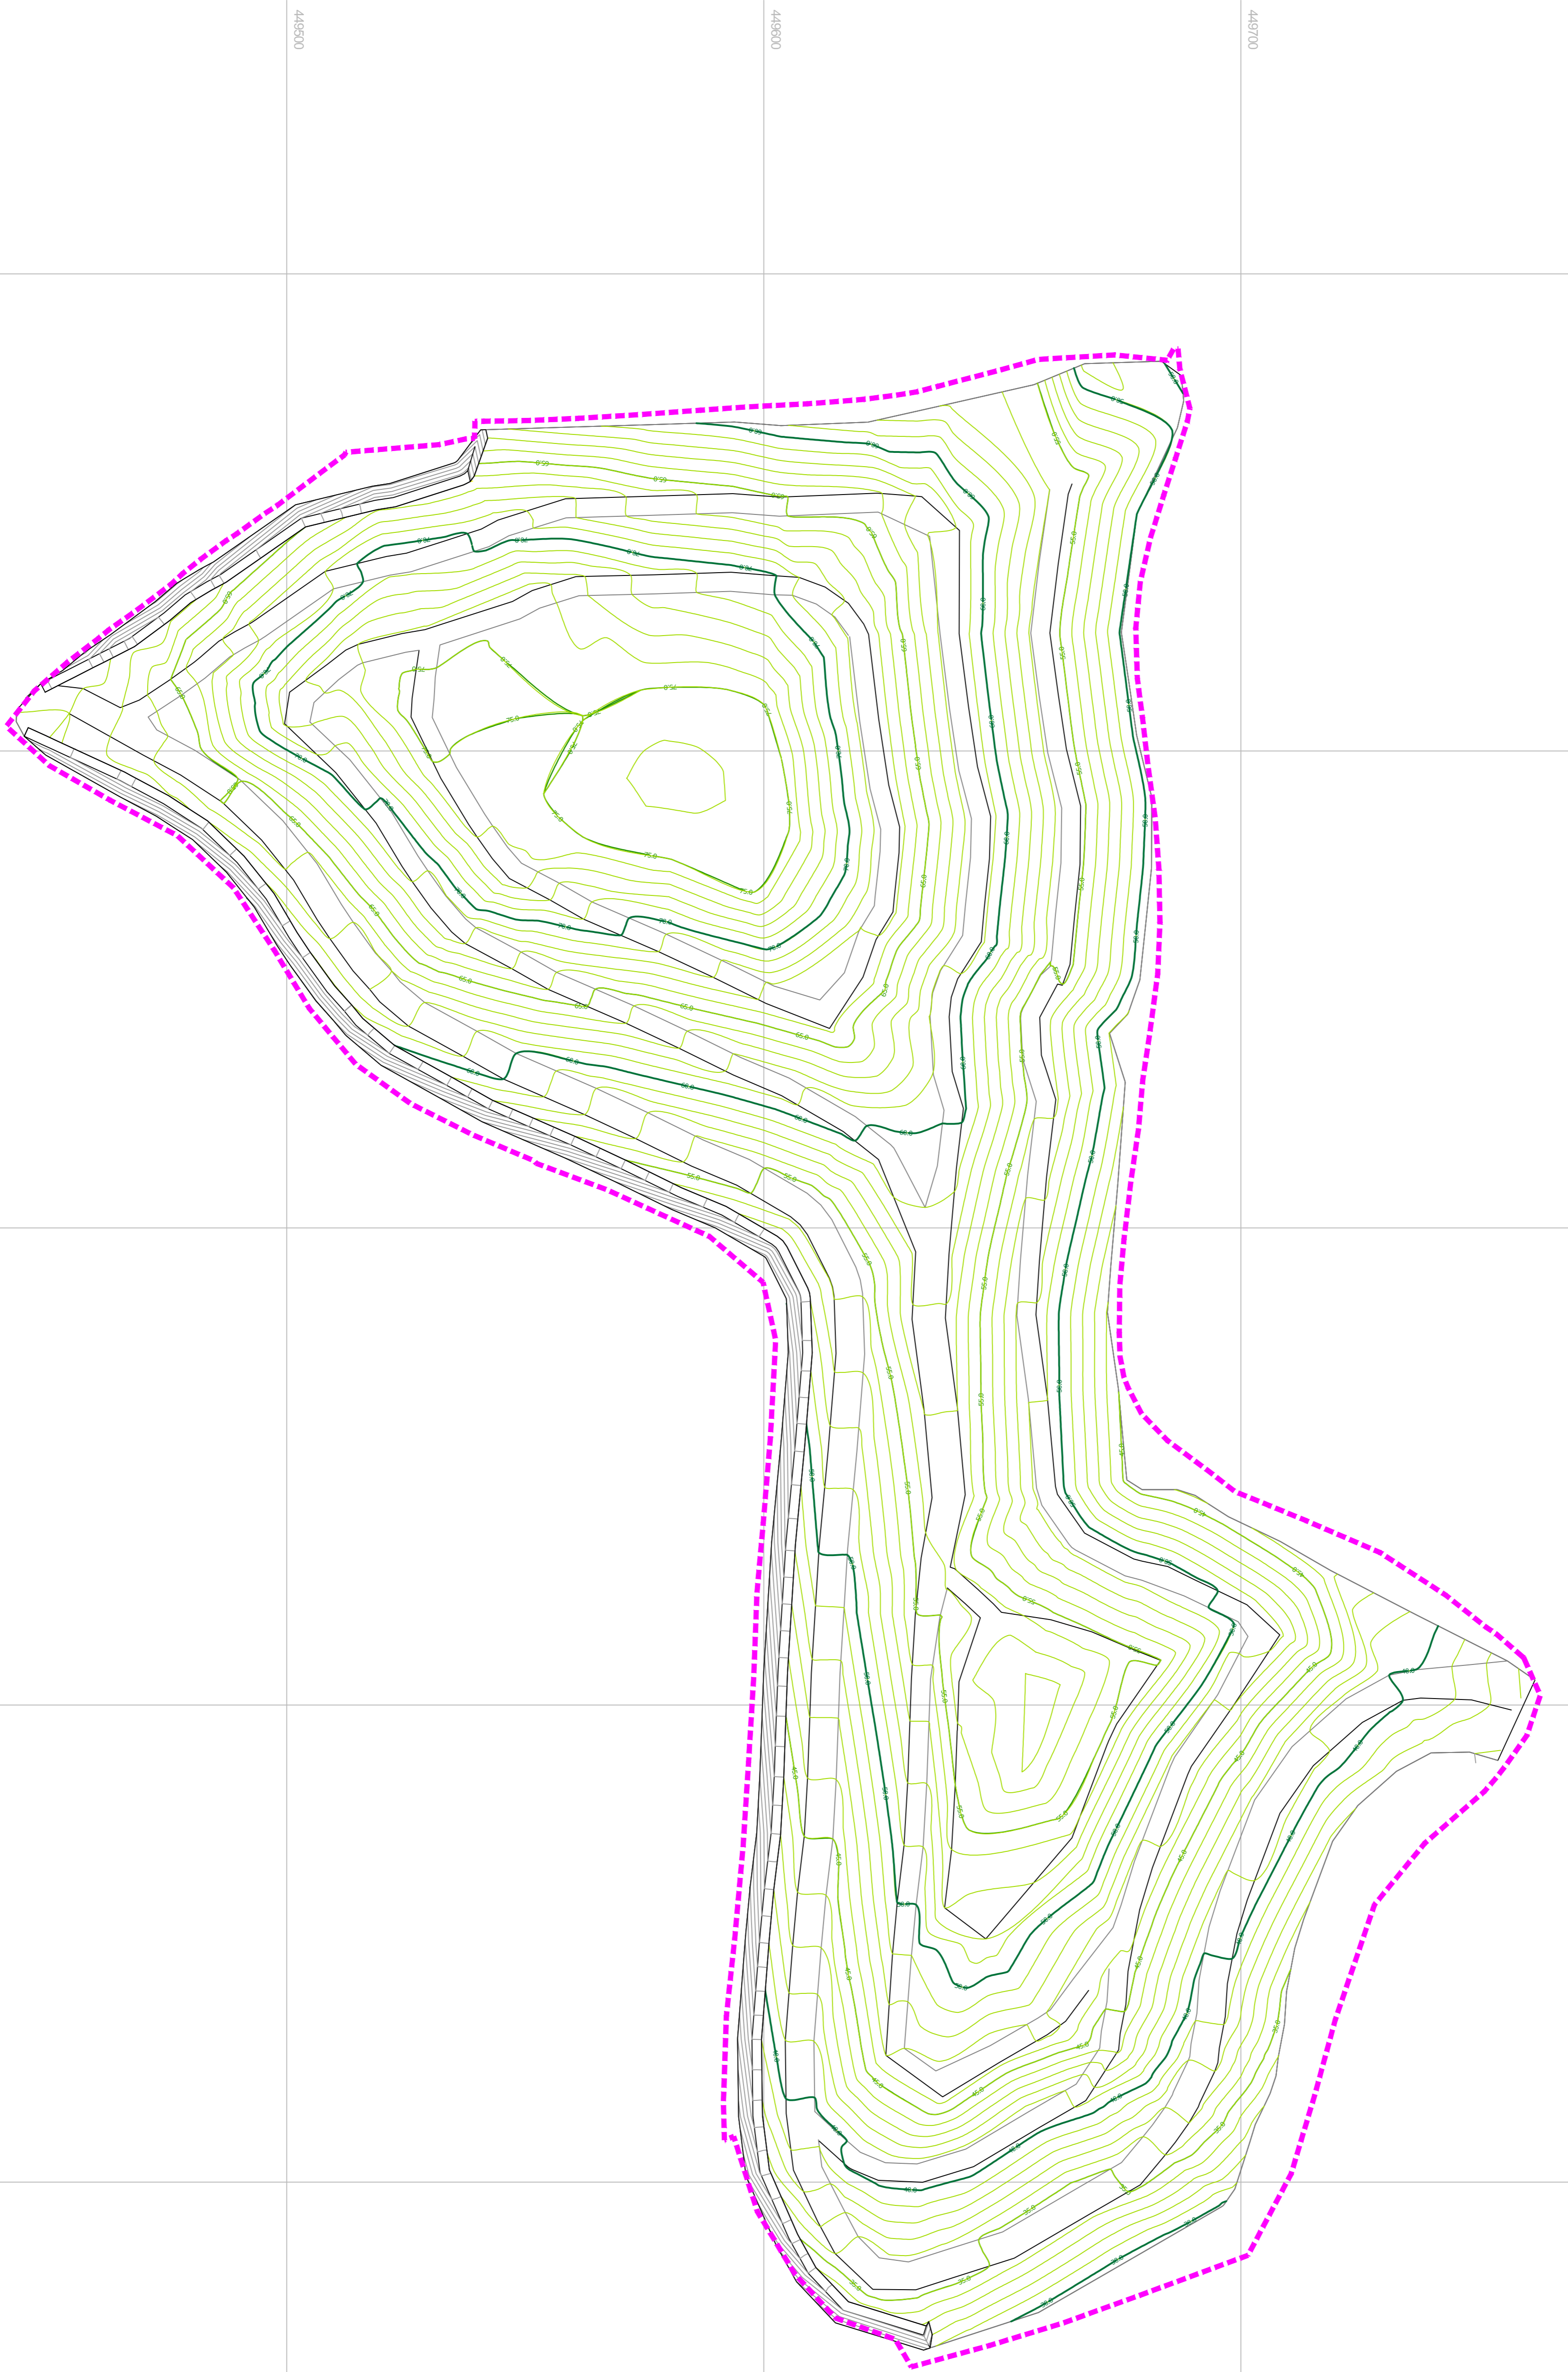

NOTES
1. SURVEY SUPPLIED BY ALAN MICALLEFF. DRAWING NUMBER: 165 ZW01. DATED 11.08.2016.

LEGEND

	EDGE OF SURVEY
	PROPOSED RESTORATION CONTOURS
	PROPOSED 2m LIFT CONTOURS - TO CREATE PERIMETER ROCK FACED WALL



D0	DB	JC	11/16	FIRST ISSUE
Revision	By	Chk'd By	Date	Comments



SLR
global environmental solutions

ASPECT HOUSE
ASPECT BUSINESS PARK
BENNERLEY ROAD
NOTTINGHAM, NG6 8WR
T: 01159 647280
F: 01159 751576
www.slrconsulting.com

Site
ZWEJRA, MALTA

Project
CLOSURE OF LANDFILL SITE

Drawing Title
APPROVED RESTORATION LEVELS

Scale
1:750 @ A1

Date
NOVEMBER 2016

Drawing Number
403.06637.00001.07.004

Revision
D0

DRAFT